


LOCATION PLAN

SCALE 1"=200'

FED. RD. DIVISION	STATE	PROJECT	FISCAL YEAR
2	OHIO		

2
100

LAKE COUNTY
SEC. 640-2.56

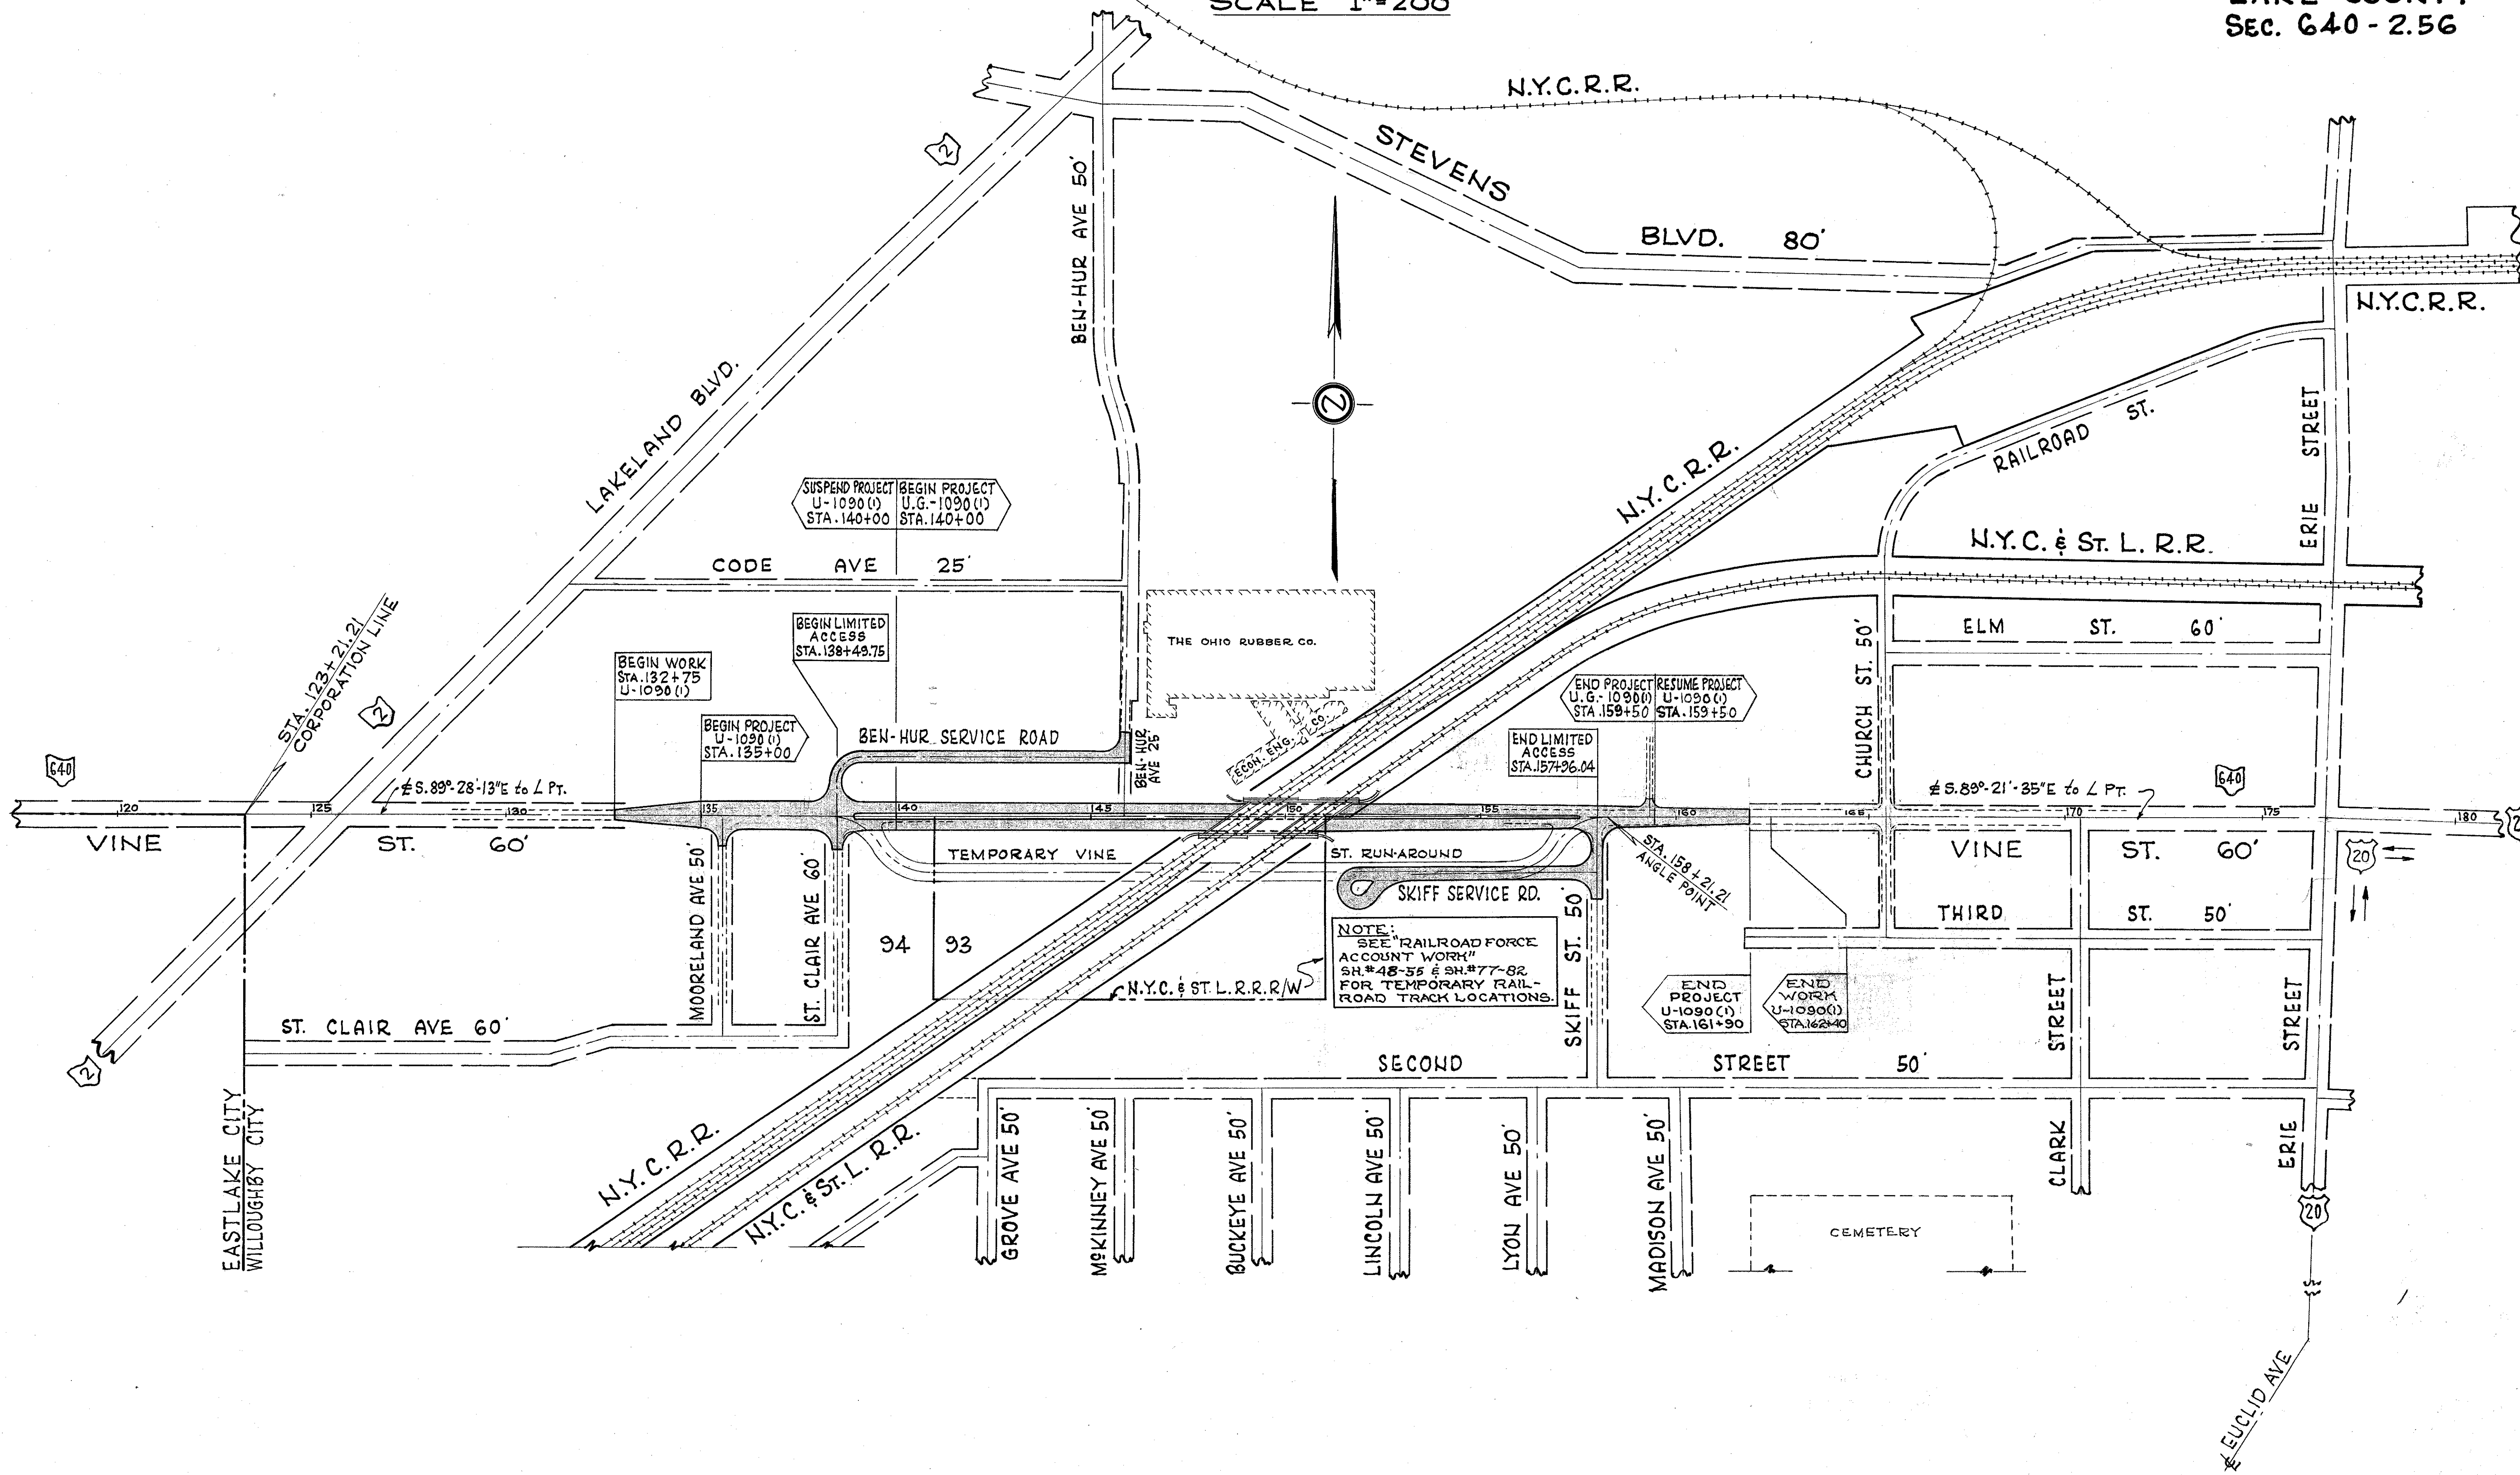

VINE STREET - LOCATION PLAN