
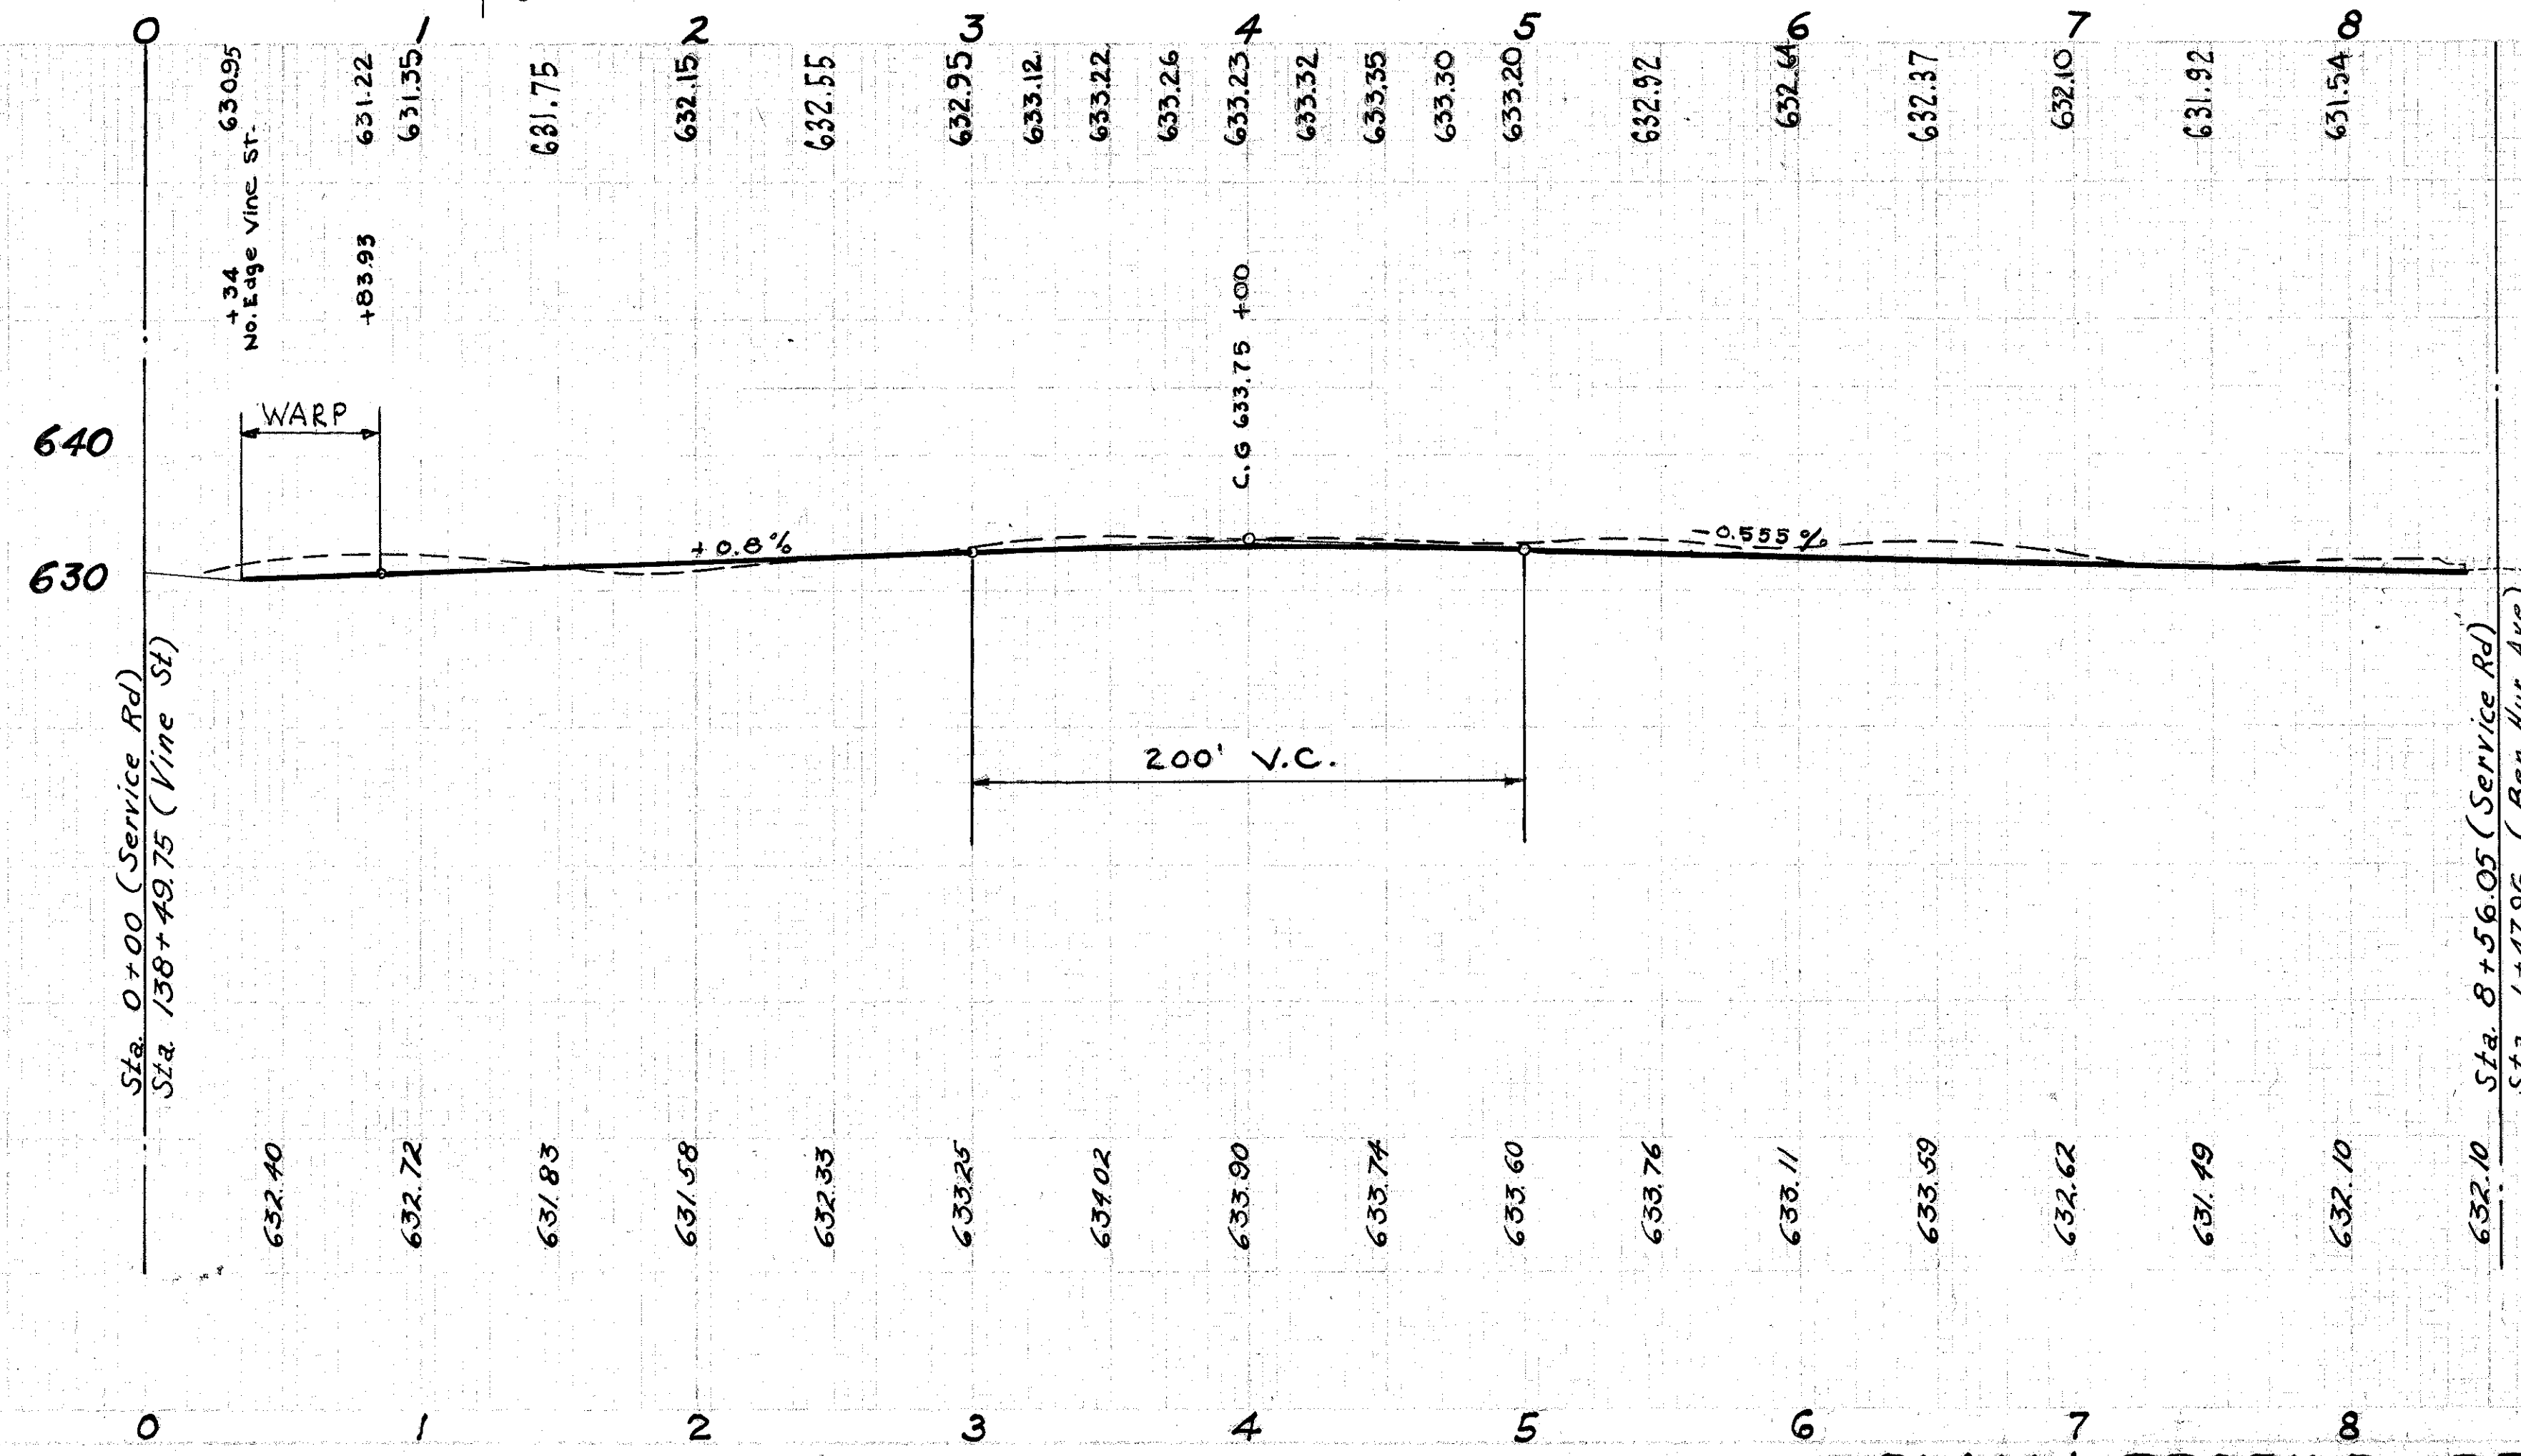


BEN-HUR SERVICE  
RD. CURVE DATA  
K=64.00'  
Δ=90°00'00"  
T=64.00'  
L=100.53'  
Ch=90.51'

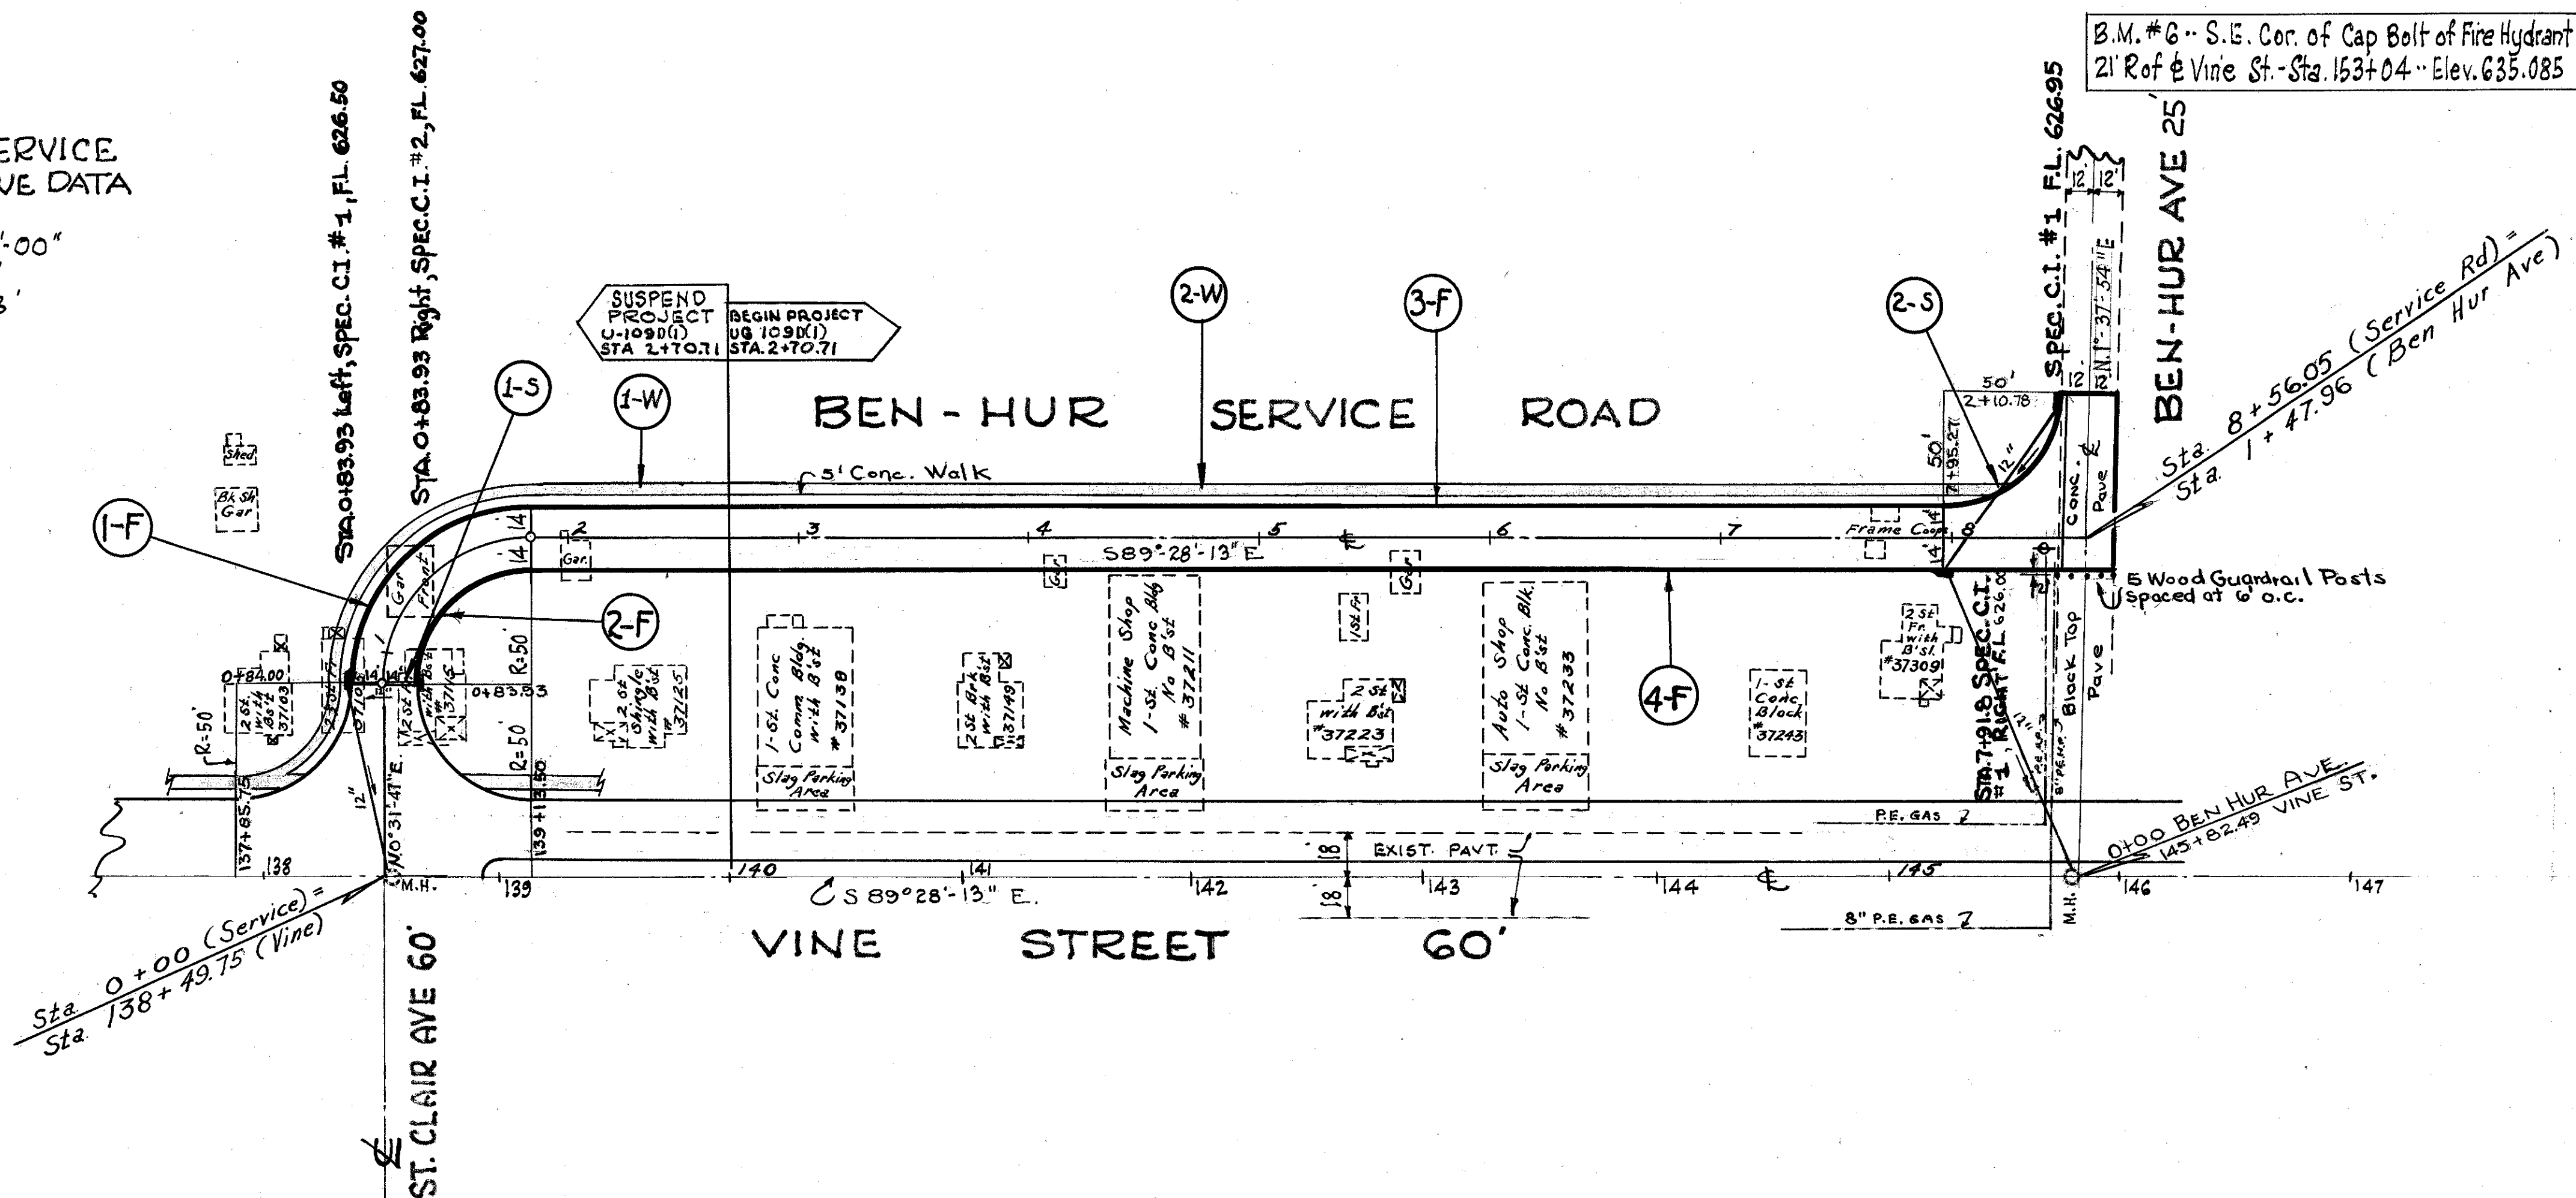

SIDEWALK (CODE TYPE) 7221					
Ref. No	Station		Side Rt. or Lt.	ITEM E-8	ITEM I-13
	From	To		Removal & Disposal of Exist Walk Sq. Ft.	4" Portland Cement Conc. Walk Width Sq. Ft.
U-1090(1)	1-W	0+42	2+70.71	Lt.	5' 1174.5
TOTALS					1175
U-1090(2)	2-W	2+70.71	8+17	Lt.	5' 2731.5
TOTALS					2732

STORM SEWER (CODE TYPE) 7221							
REF. No.	STATION		SIDE LT OR RT.	I-2 LIN. FT.	I-8 SPECIAL	I-8 SPECIAL	
	FROM	TO		CLASS "B"	SPECIAL C.I. #1	SPECIAL C.I. #2	
U-1090(1)	1-S	0+83.9	—	Left	12" UNDER PAVT.	28	1
U-1090(2)	2-S	7+91.8	8+42.1	Left	12" UNDER PAVT.	40	2
TOTALS					28	1	
TOTALS					40	2	

6" UNDERDRAINS				
REF. No.	STATION		SIDE RT OR LT.	I-4 PIPE UNDER DRAINS LIN. FT.
	FROM	TO		
U-1090(1)	1-F	0+83.9	—	200
U-1090(2)	2-F	7+91.8	8+42.1	154
TOTALS				354
U-1090(3)	3-F	1+09.8	2+70.71	686
U-1090(4)	4-F	1+09.8	2+70.71	658
TOTALS				1344

PLAN & PROFILE ~ BEN-HUR SERVICE RD. STA 0+00 TO 8+56.05