

H-1-1

H-14

NORTH


SOUTH

SECTION	STATE	PROJECT	DATE
2	OHIO		

26
100

LAKE COUNTY
SEC. LAK.-640-2.56

SEEDING	SODDING
WIDTH	AREA
LIN. FT.	SQ. YDS.
58	
161	
0	

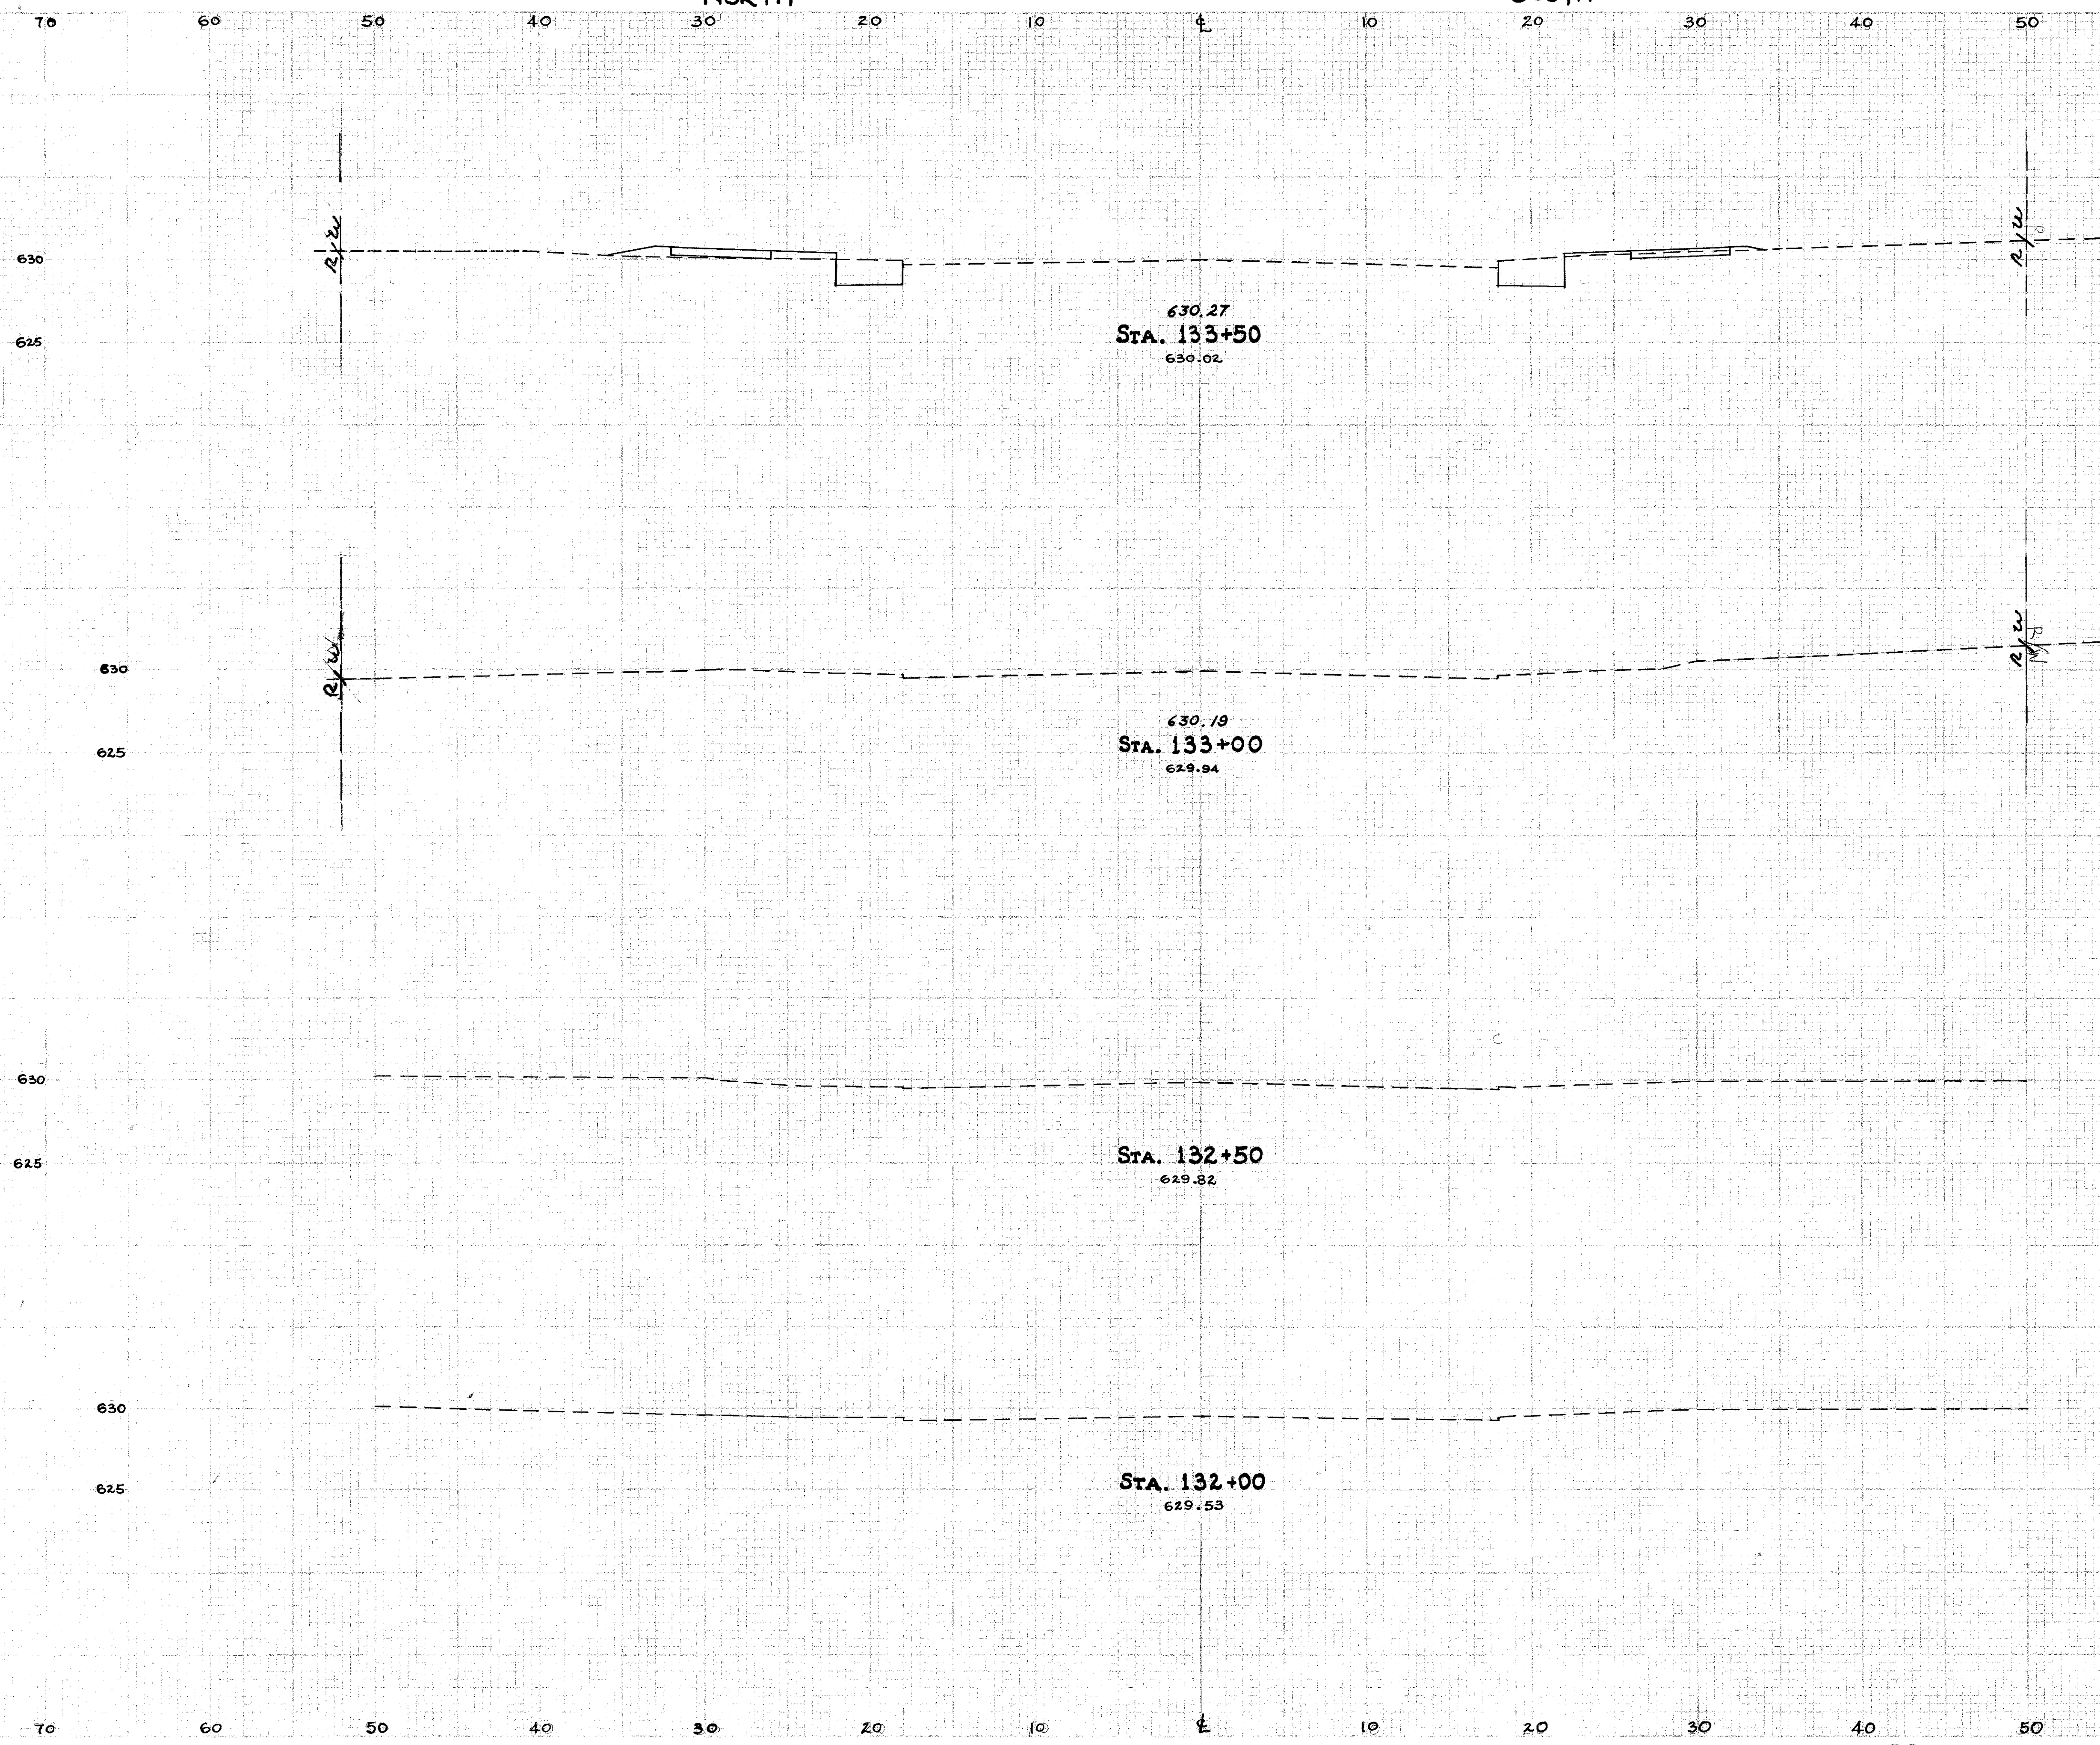

END AREA		CU. YDS.	
CUT	FILL	CUT	FILL
14	10		
		13	9
0	0		

X-SECTIONS STA. 132+00 TO STA. 133+50