


NORTH

SOUTH

FED. NO.	STATE	PROJECT	TYPE	28 100
DIVISION	OHIO		PIPING	

LAKE COUNTY  
SEC. LAK. - 640-2.56

SEEDING	SODDING
WIDTH	AREA
LIN. FT.	SQ. YDS.
24	134
24	134
24	139
26	105

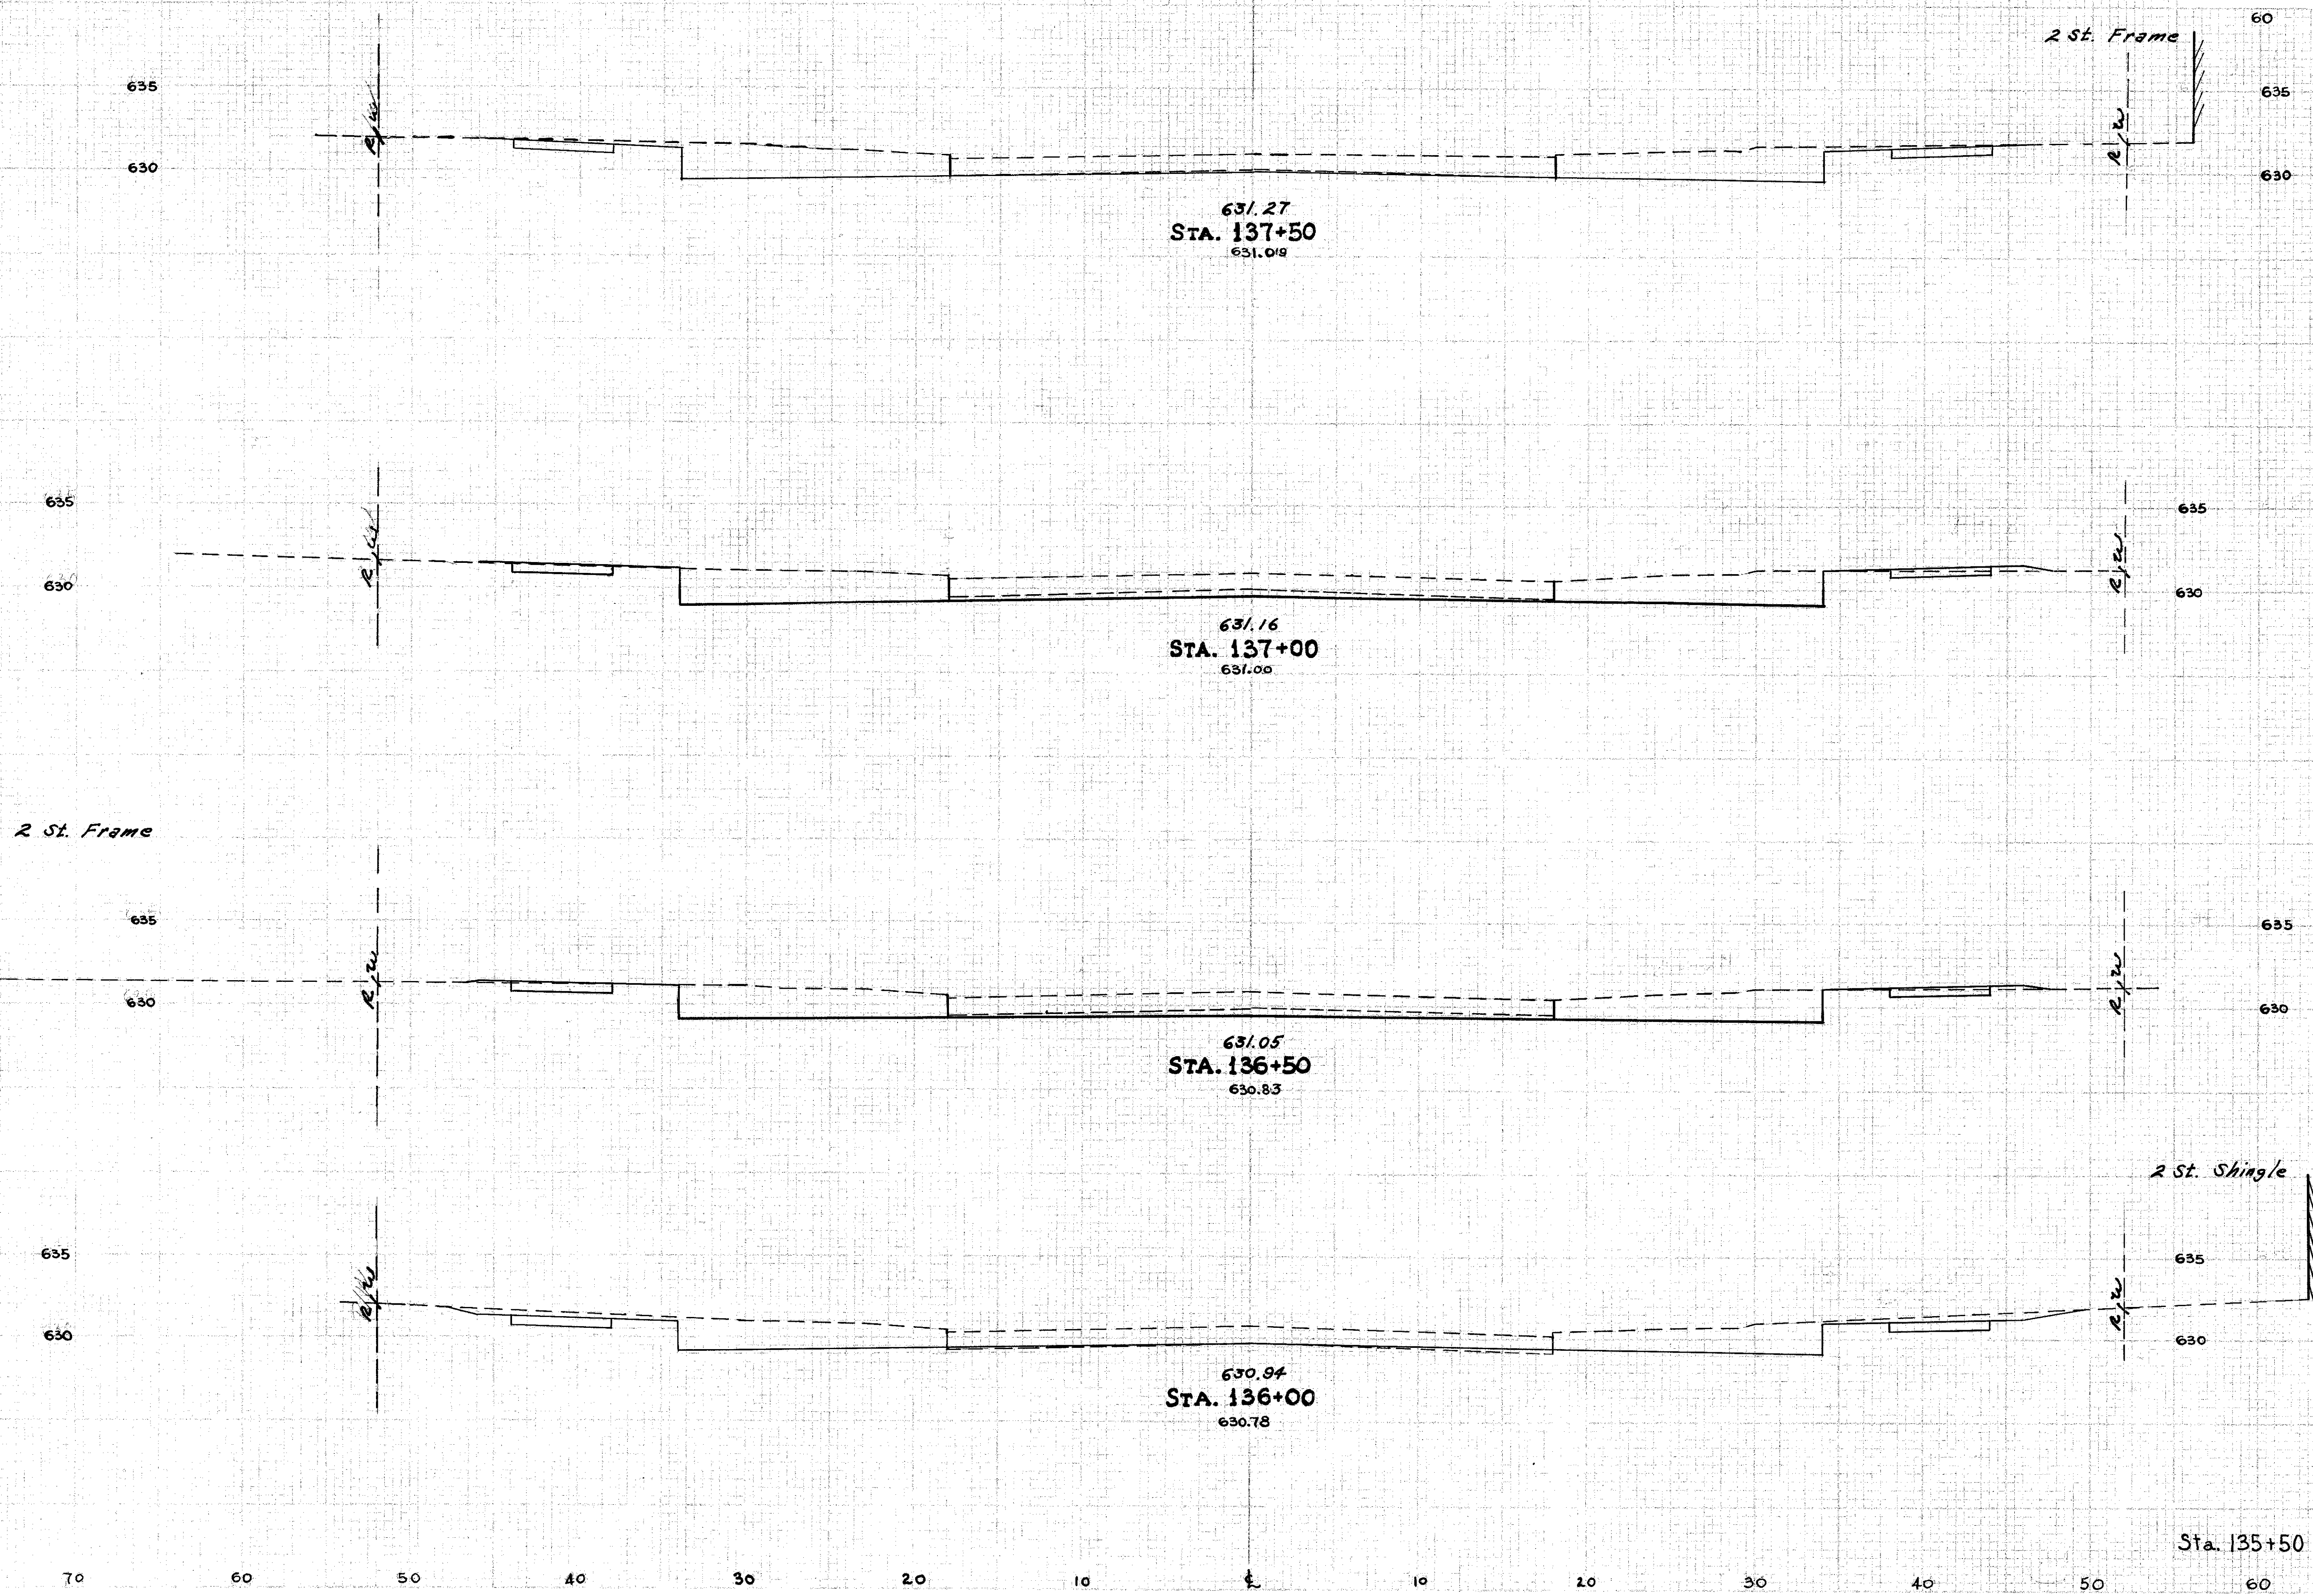

END AREA	TO	
	CUT	FILL
62	0	
		113 3
60	3	
		114 7
63	4	
		107 4
52	0	
		123 0
81	0	

X-SECTIONS STA. 136+00 TO STA. 137+50