


LAKE COUNTY
SEC. LAK.-640-2.56

SEEDING & SODDING	
WIDTH	AREA
LIN. FT.	SQ. YDS.
143	800
145	803
144	814
149	828

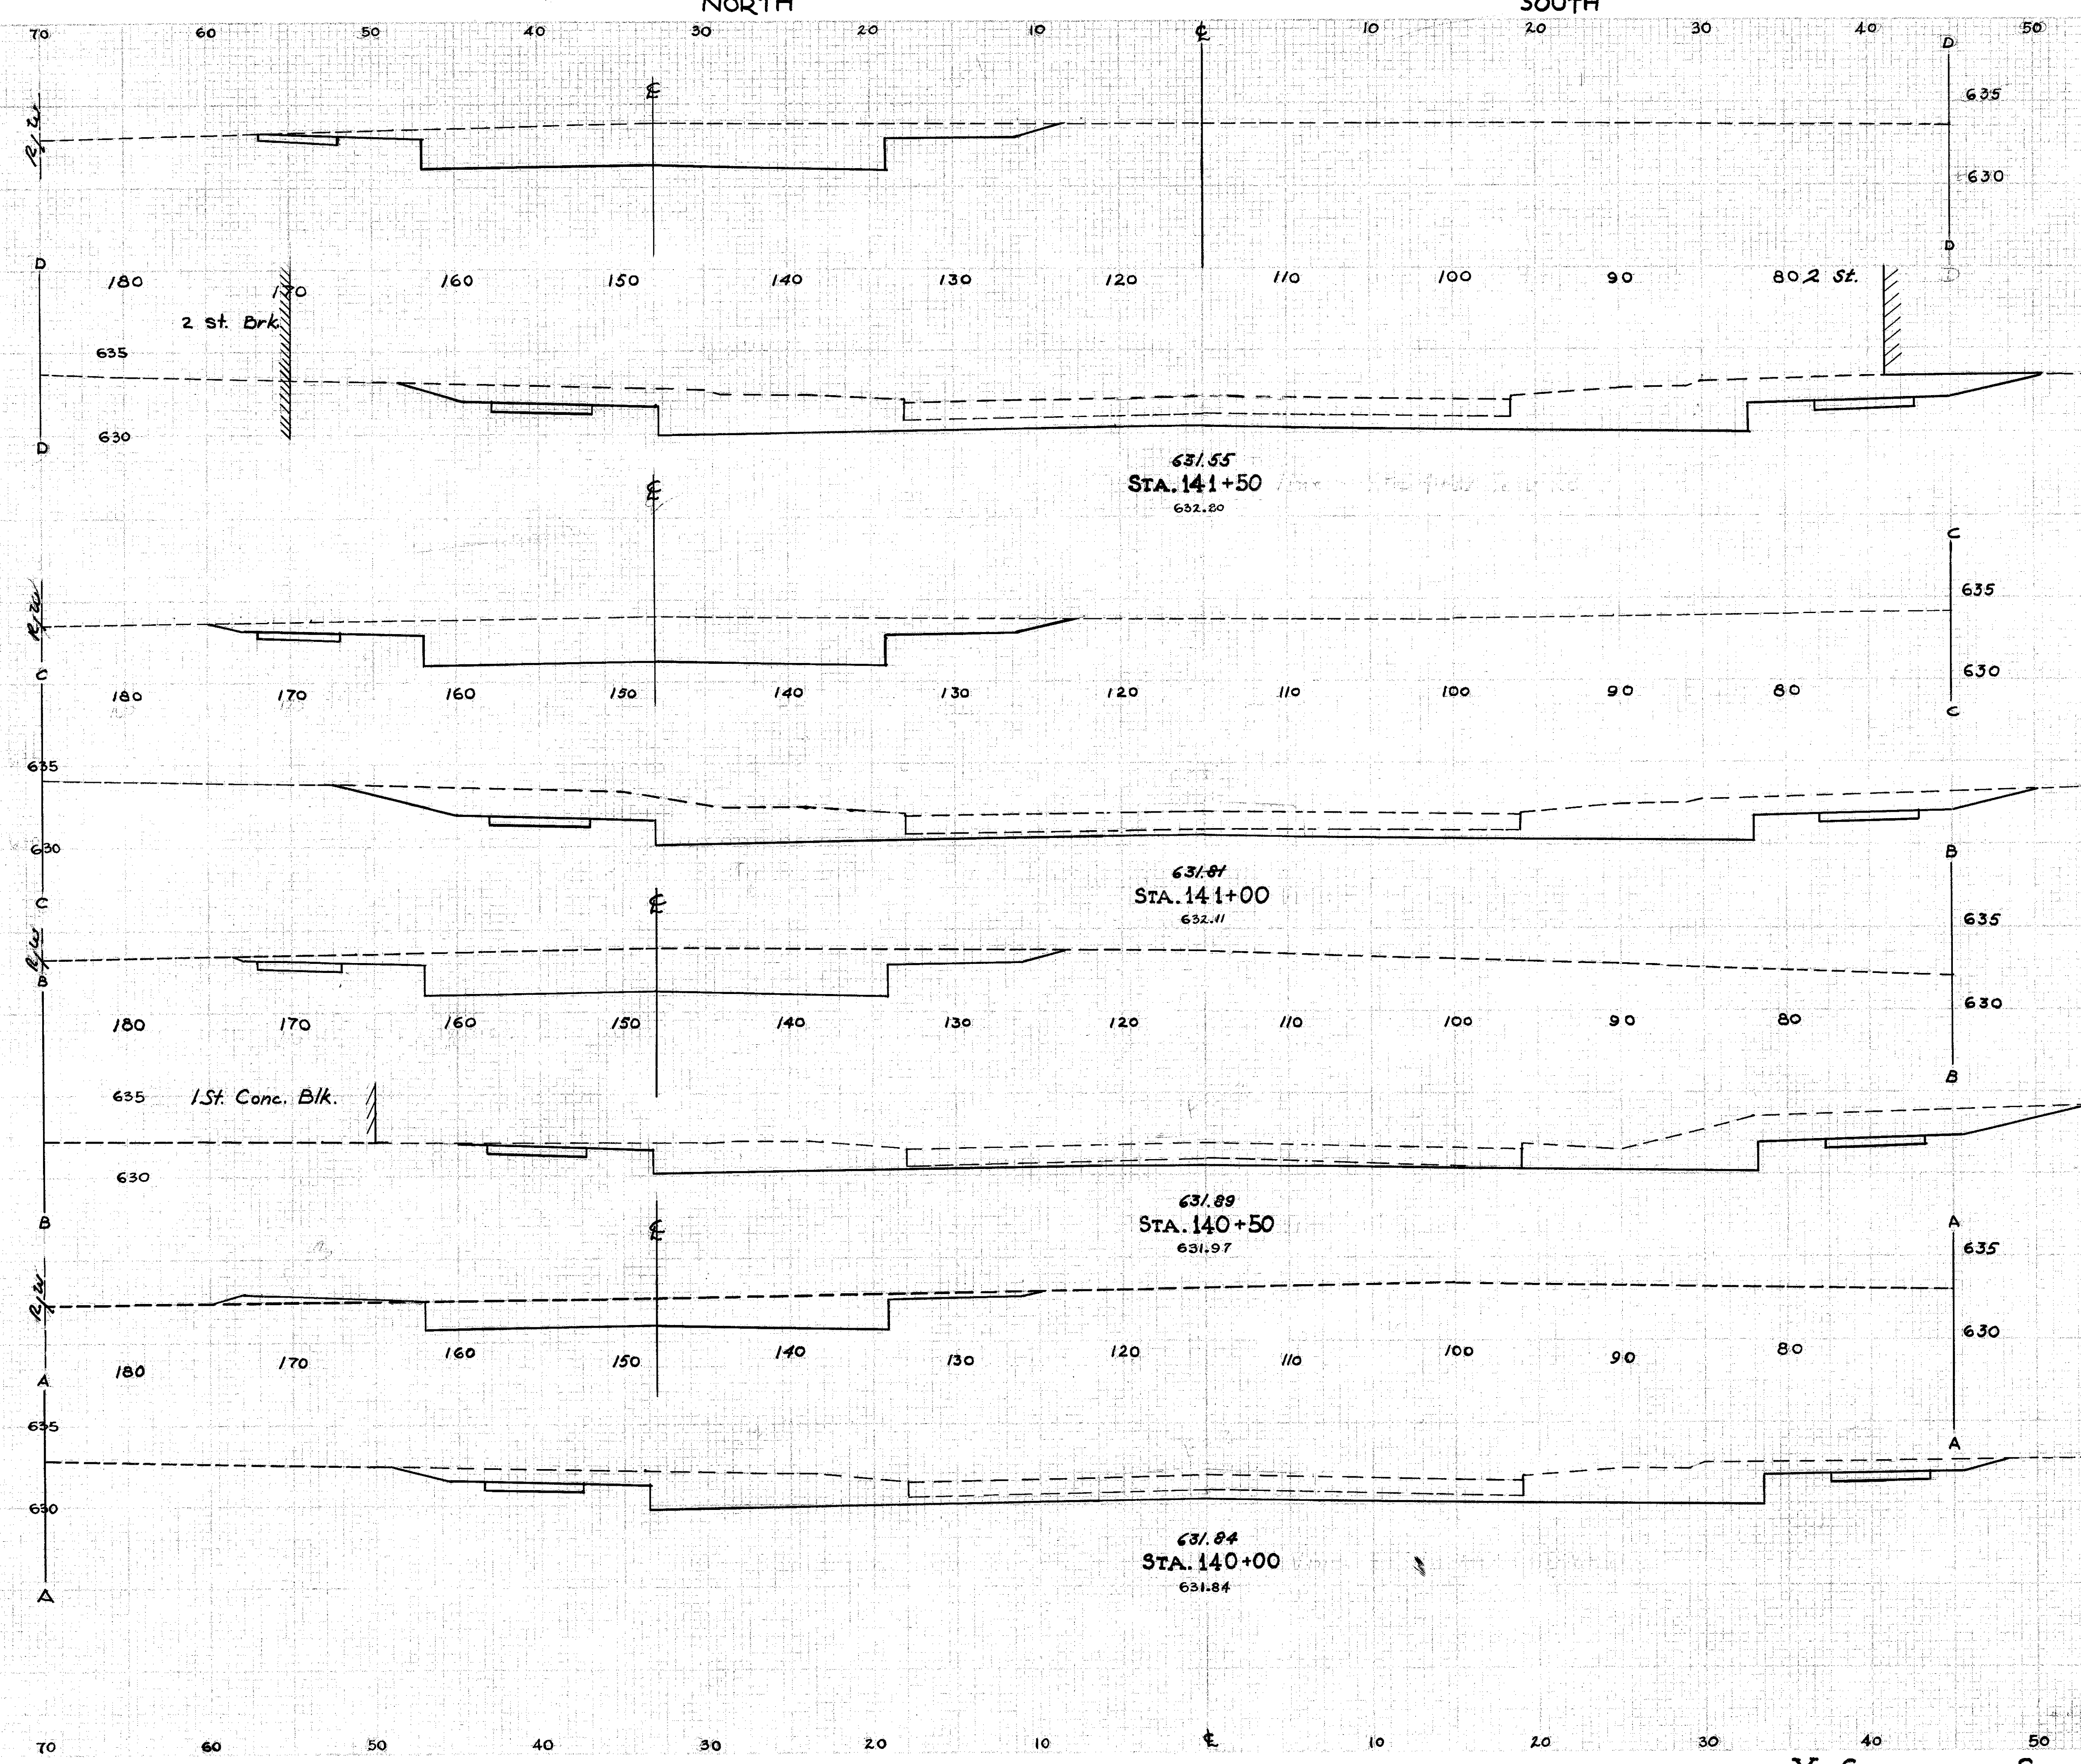

END AREA		Cu. Yds.	
CUT	FILL	CUT	FILL
214	0	394	0
211	0	360	0
178	0	310	0
157	0	248	40
111	26		

EXCAVATION
EMBANKMENT
EMBR+22%

Cu. Yds.
2745
0
0
0
0

X-SECTIONS STA. 140+00 TO STA. 141+50