


LAKE COUNTY
SEC. LAK.-640-2.56

SEEDING & SODDING	
WIDTH	AREA
LIN. FT.	Sq. Yds.
65	489
90 R/W	
111	895
90 R/W	
111	1028
90 R/W	

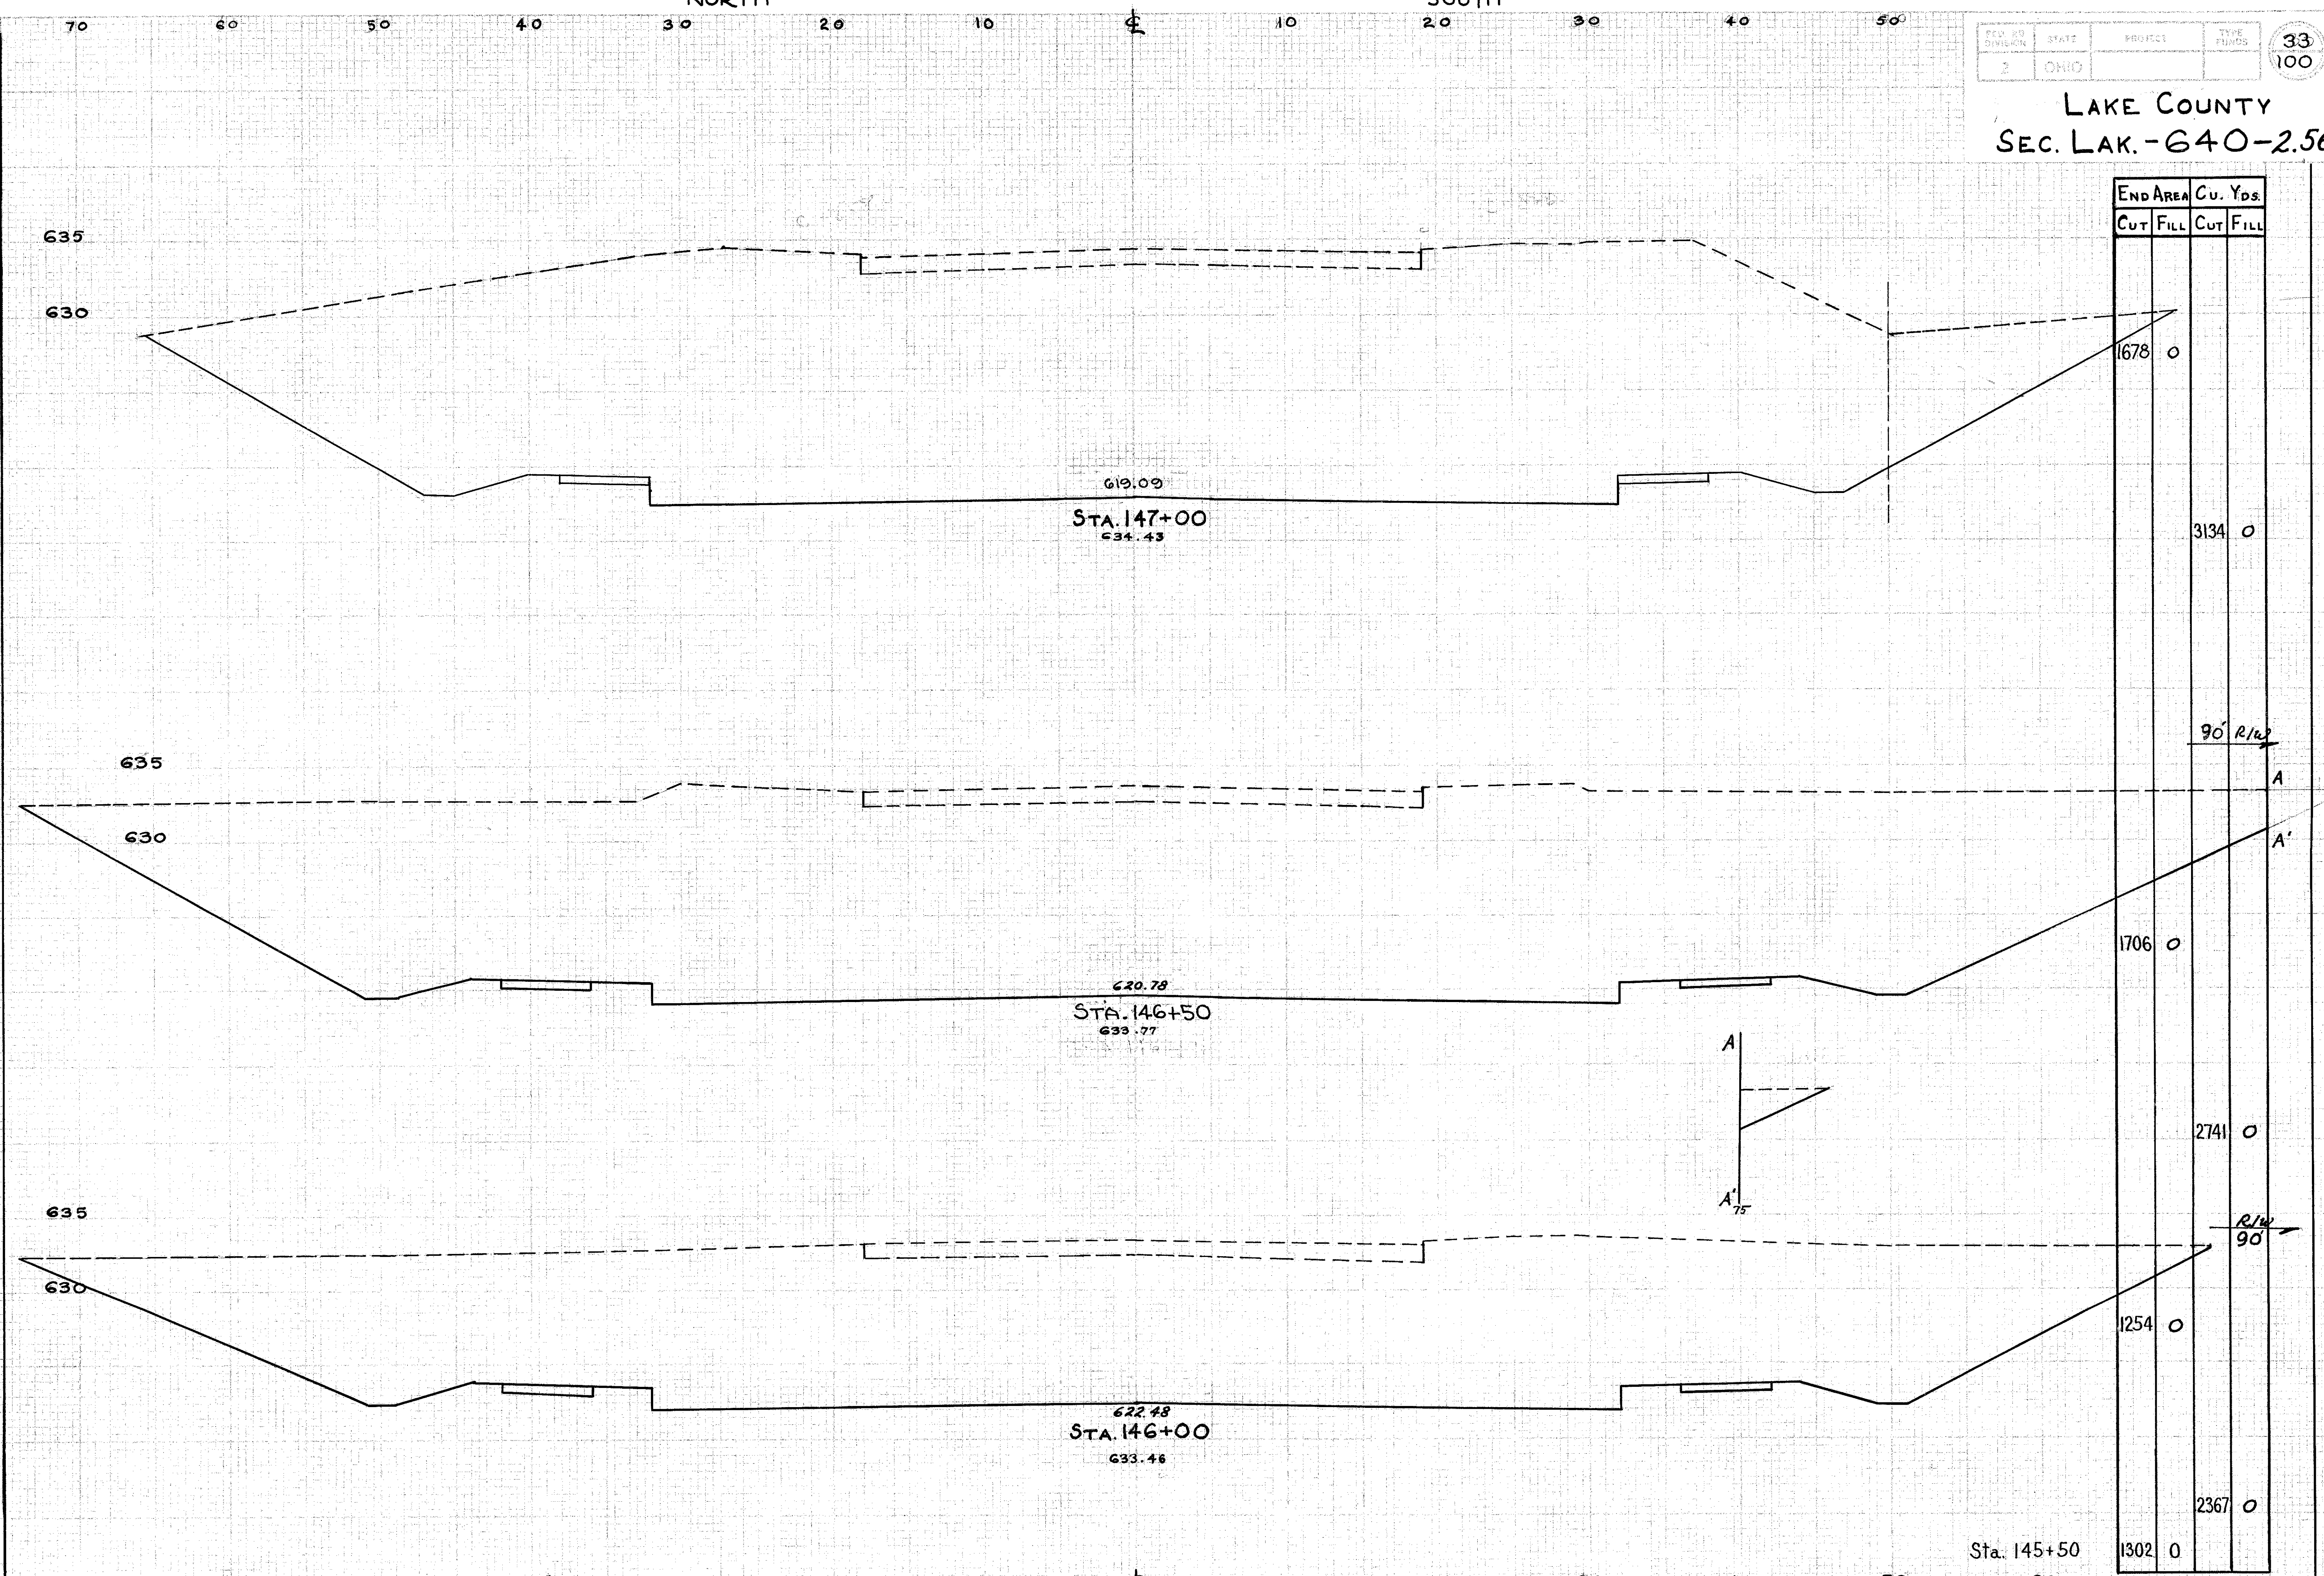

END AREA		Cu. Yds.	
CUT	FILL	CUT	FILL
1678	0	3134	0
1706	0	2741	0
1254	0	2367	0
1302	0		

619.09
STA. 147+00
634.43

620.78
STA. 146+50
633.77

622.48
STA. 146+00
633.48

Sta. 145+50

X-SECTIONS STA. 146+00 TO STA. 147+00