


LAKE COUNTY
SEC. LAK.-640-256

SEEDING & SODDING	
WIDTH	AREA
LIN. FT.	SQ. YDS.
0	
18	263

END AREA	C. U. YDS.	
	CUT	FILL
2636	0	
4934	0	
2692	0	
5049	0	
2761	0	

BACKFILL		
STATION	END AREA SQ. FT.	VOLUME CU. YDS.
147+00	0	22
147+50	24	298
148+00	298	585
148+50	333	748
149+00	475	1035
149+50	642	1231
150+00	687	1080
150+50	479	735
151+00	314	594
151+50	327	532
152+00	247	229
152+50	0	

BACKFILL = 7089
BACKFILL +22% = 8649

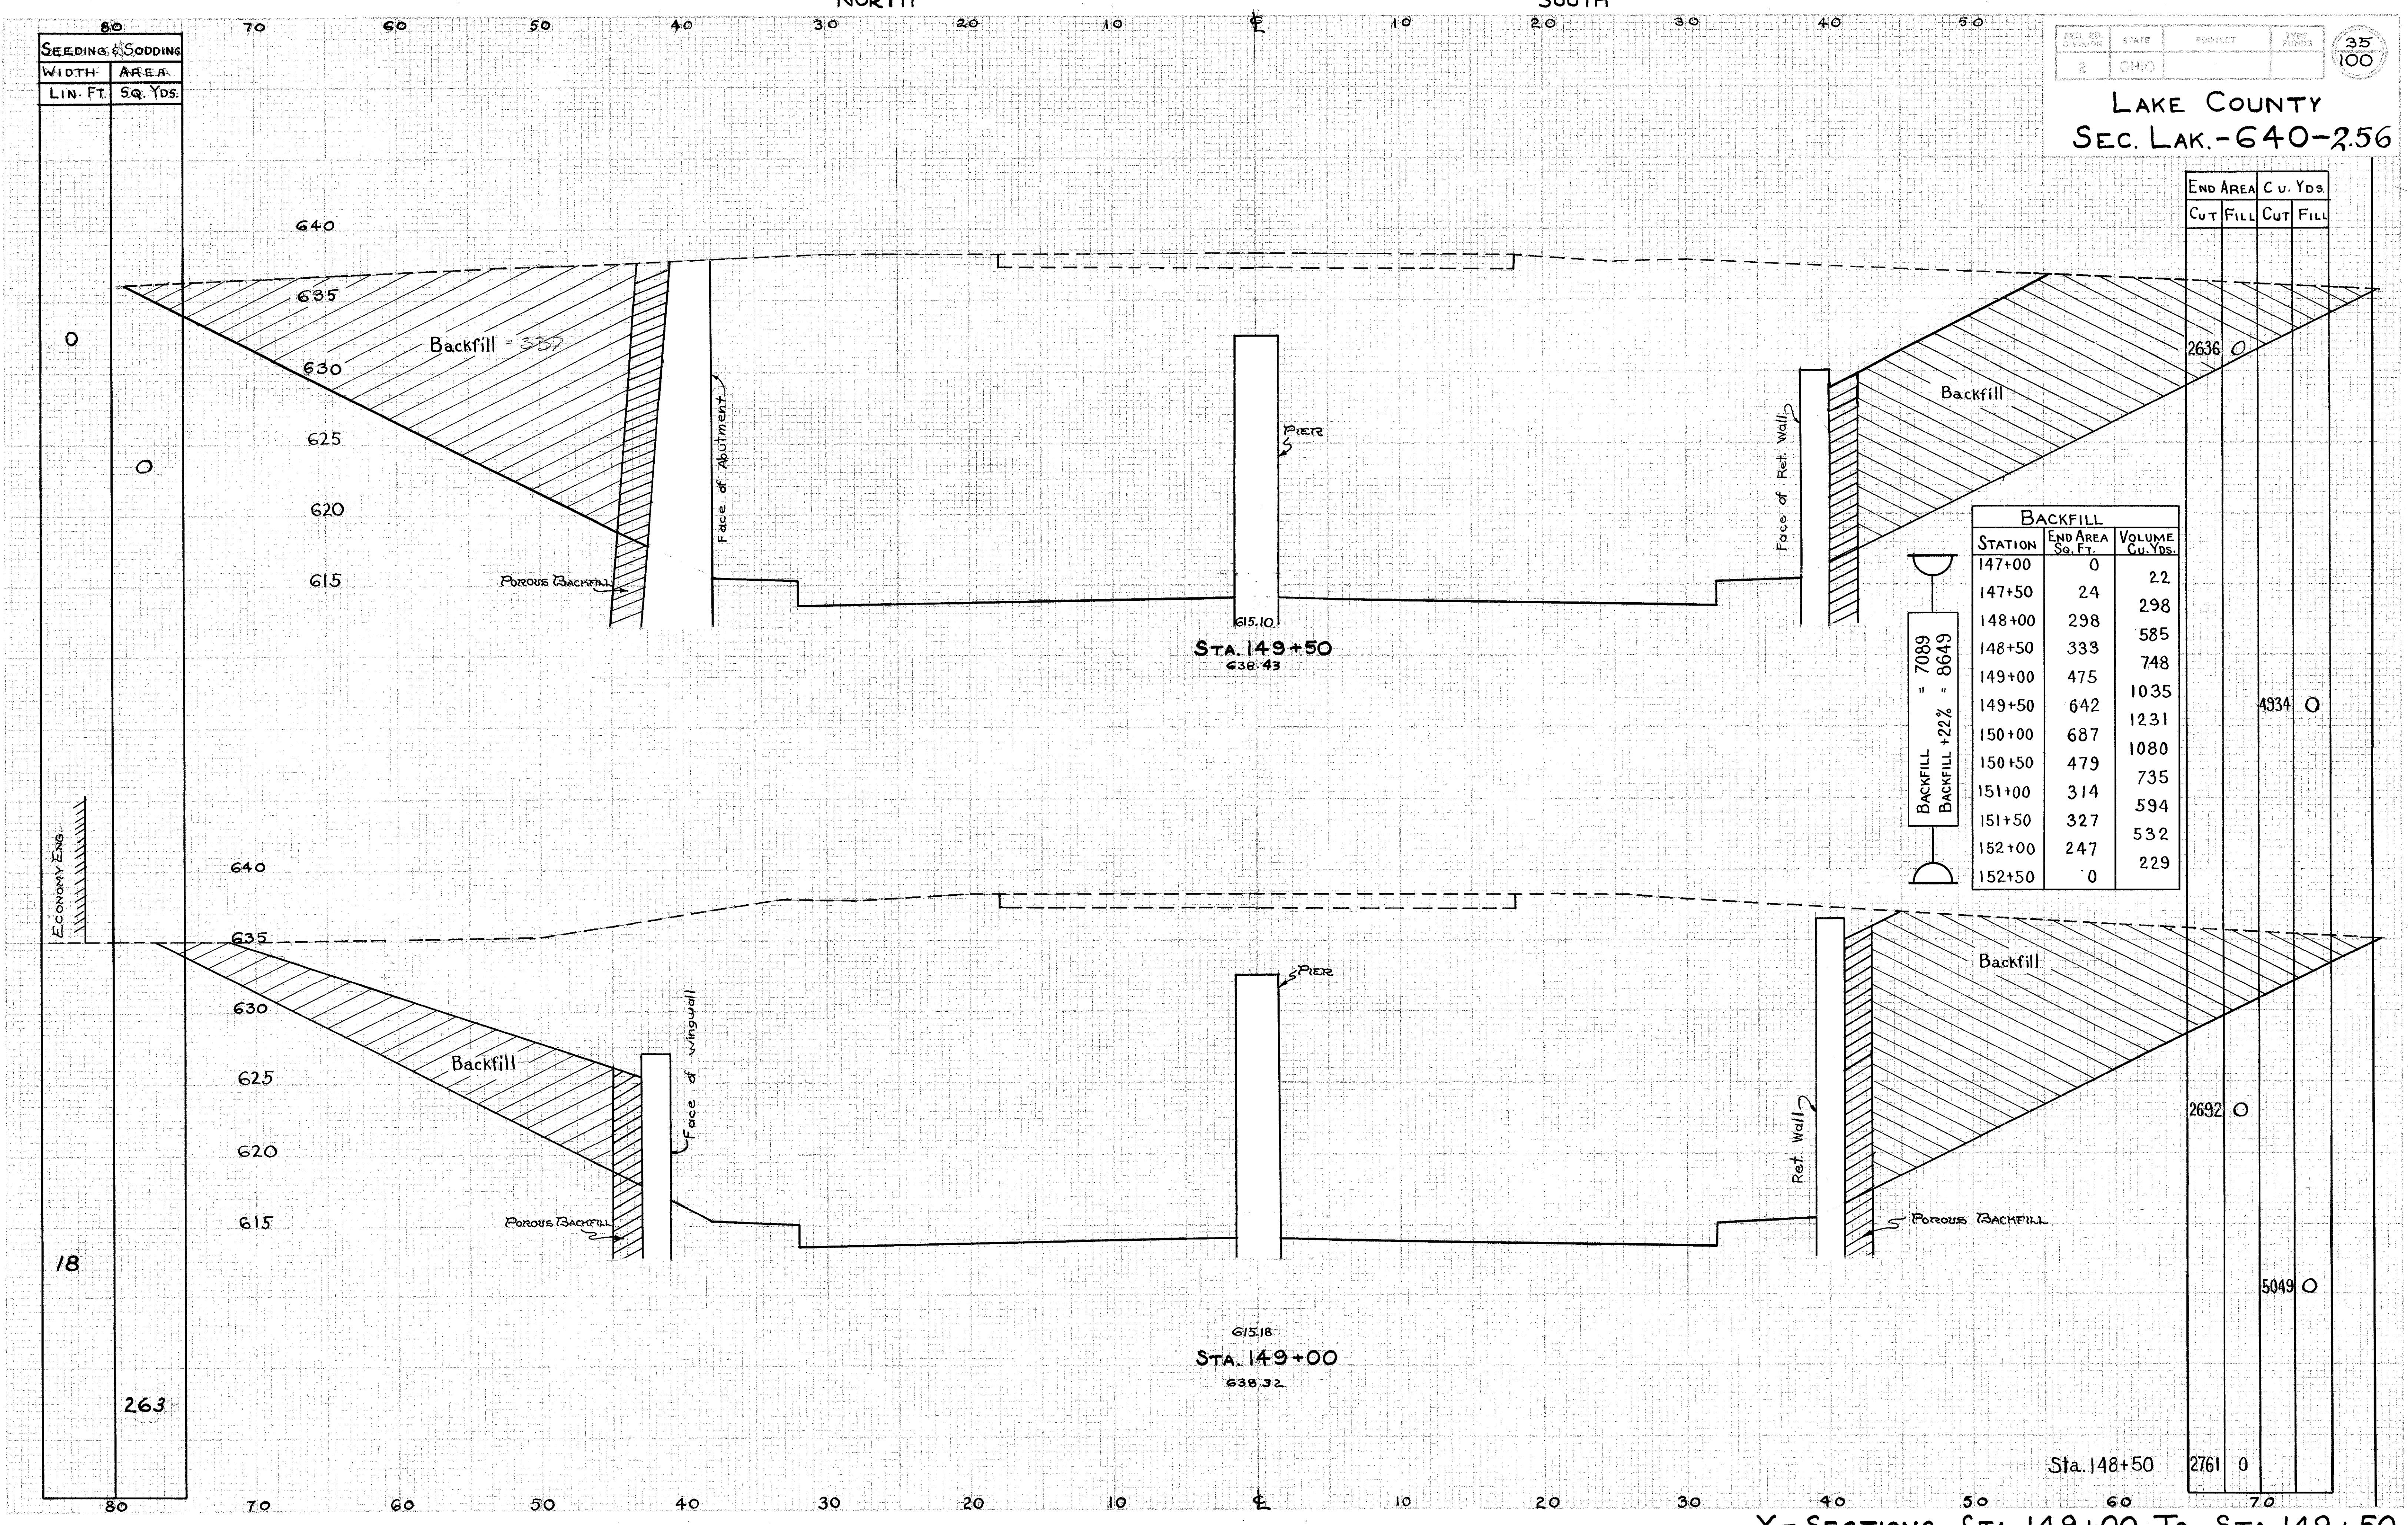

X-SECTIONS STA. 149+00 To STA. 149+50