

NORTH


SOUTH

FED. RD. DIVISION	STATE	PROJECT	TYPE FUNDS
2	OHIO		

36
100

LAKE COUNTY SEC. LAK. -640-2.56

SEEDING & SODDING	AREA
WIDTH	SQ YDS
LIN. FT.	

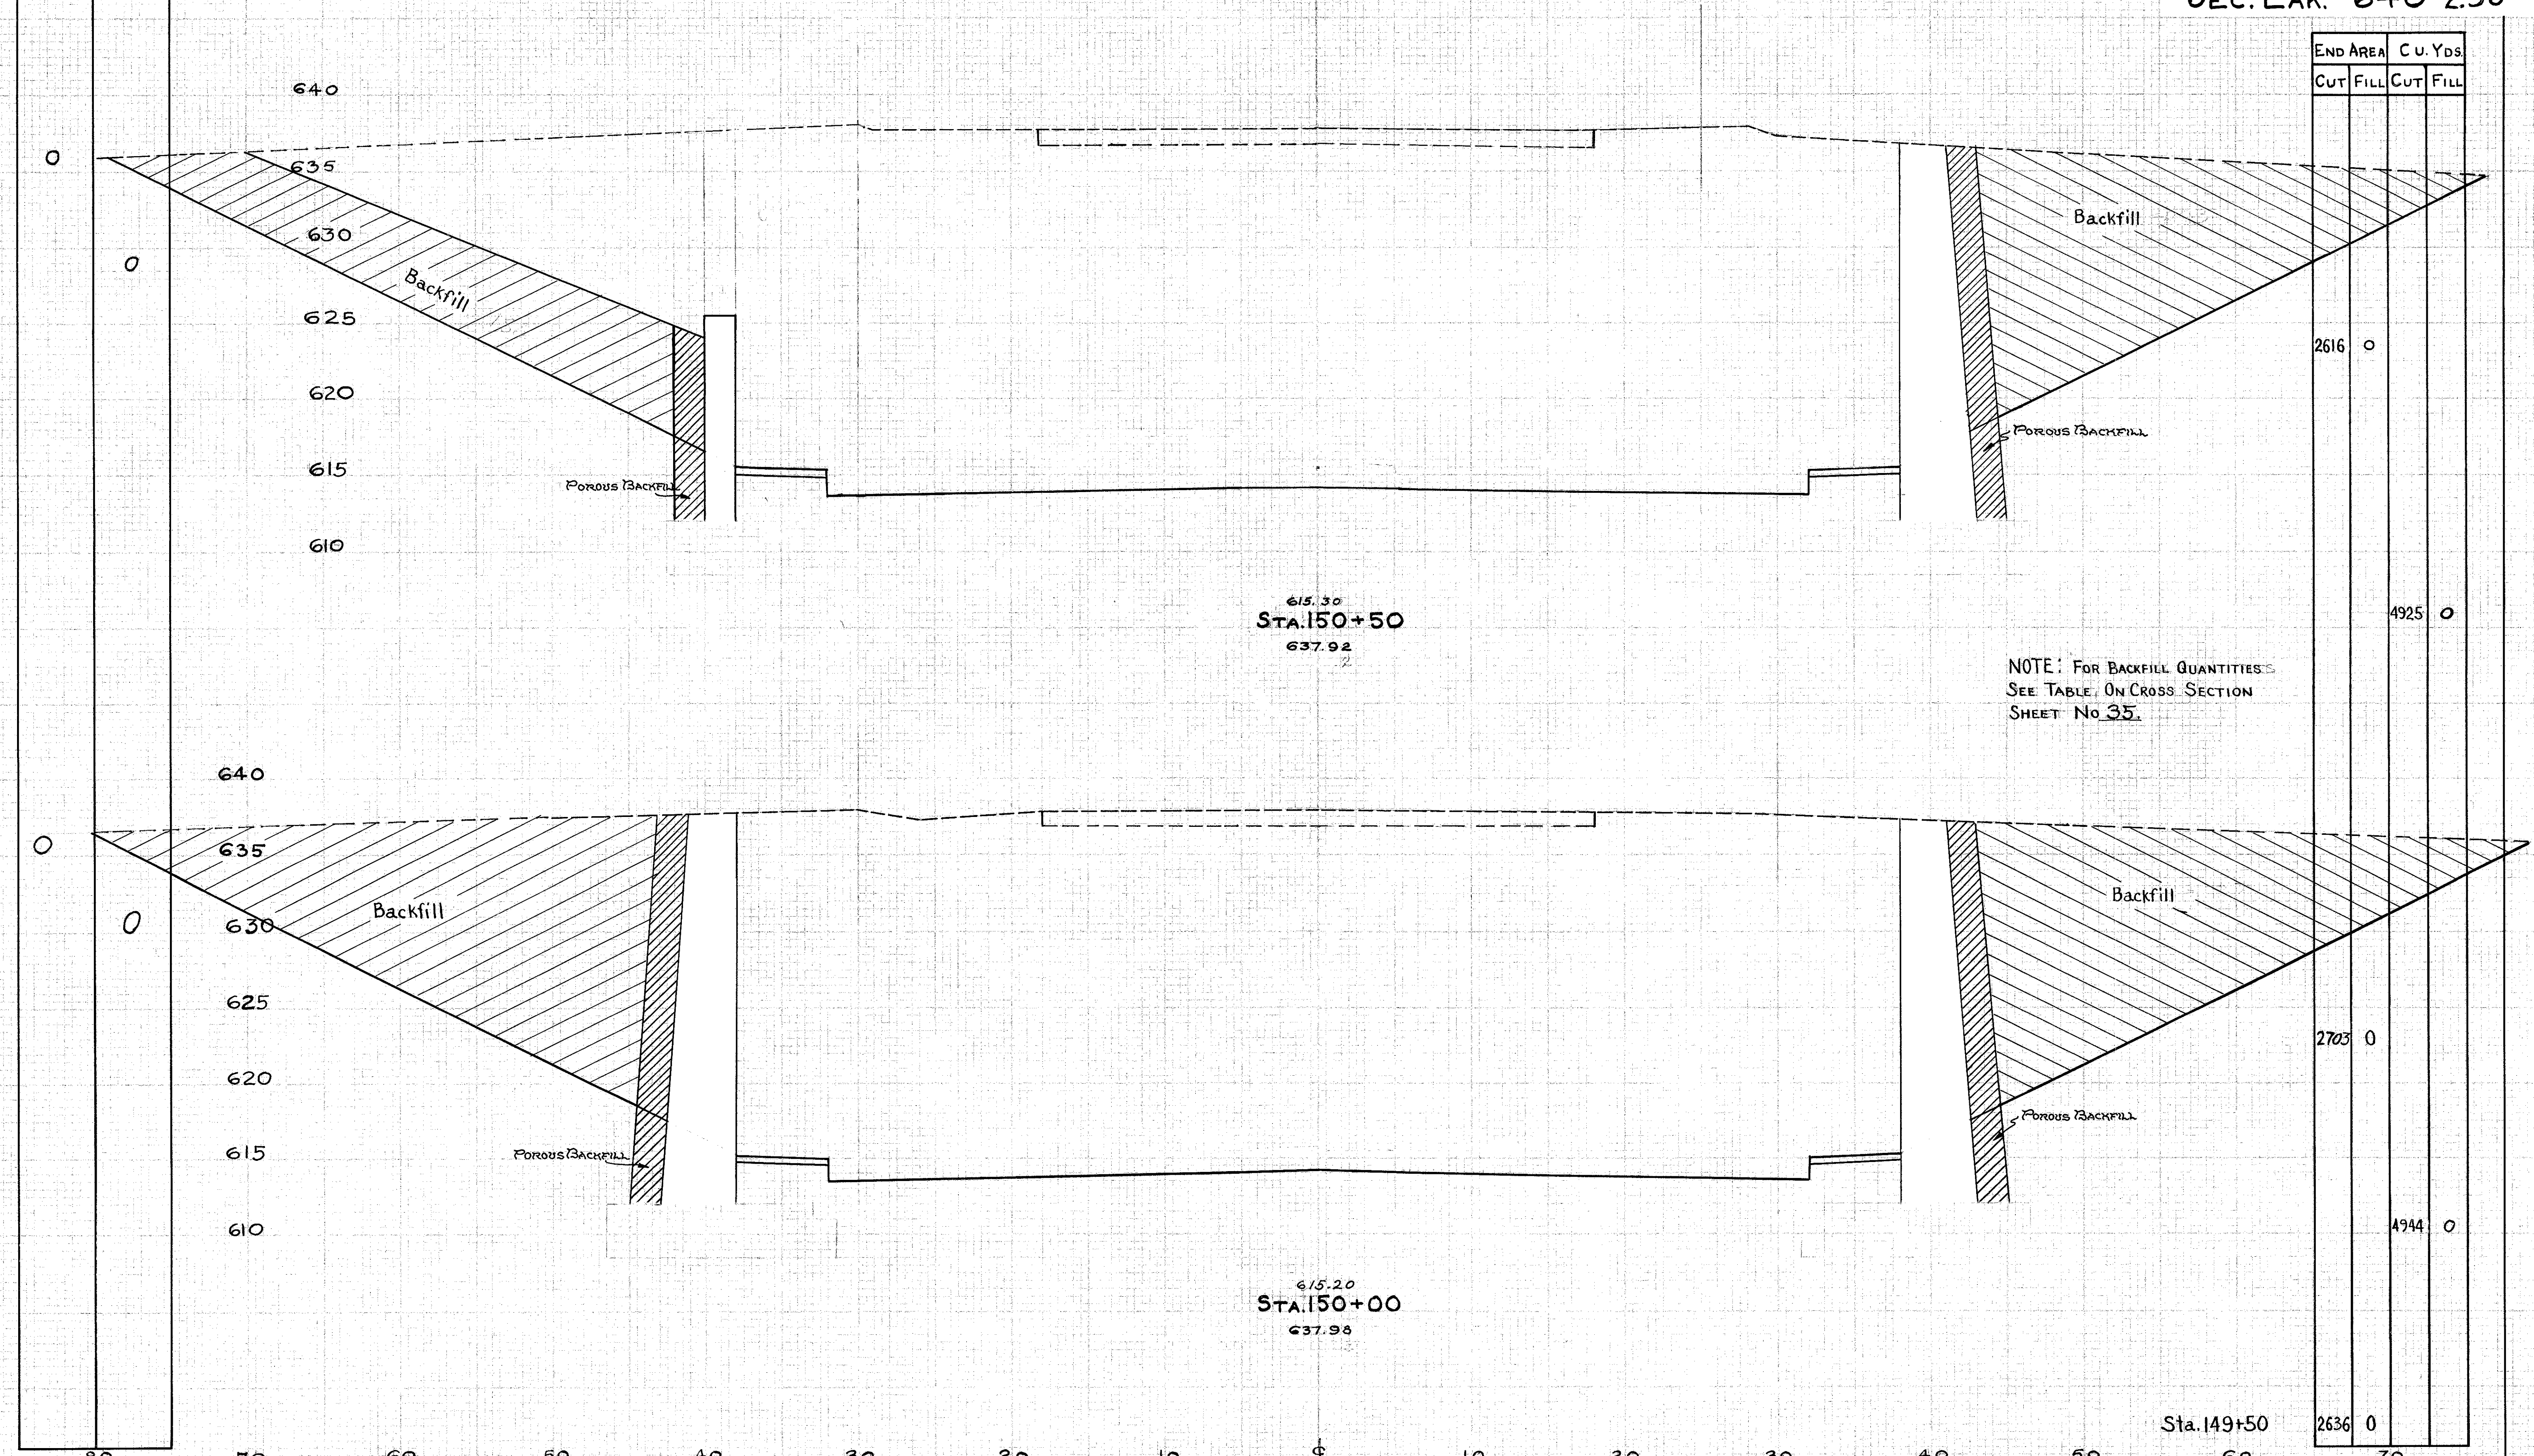

END AREA		Cu. Yds.	
CUT	FILL	CUT	FILL
		2616	0
		4925	0
		2703	0
		4944	0
		2636	0

NOTE: FOR BACKFILL QUANTITIES,
SEE TABLE ON CROSS SECTION
SHEET No. 35.

X-SECTIONS STA. 150+00 TO STA. 150+50