


LAKE COUNTY  
SEC. LAK. - 640-256

SEEDING & SODDING	
WIDTH	AREA
LIN. FT.	SQ. YDS.

136	
1041	
239	
1041	

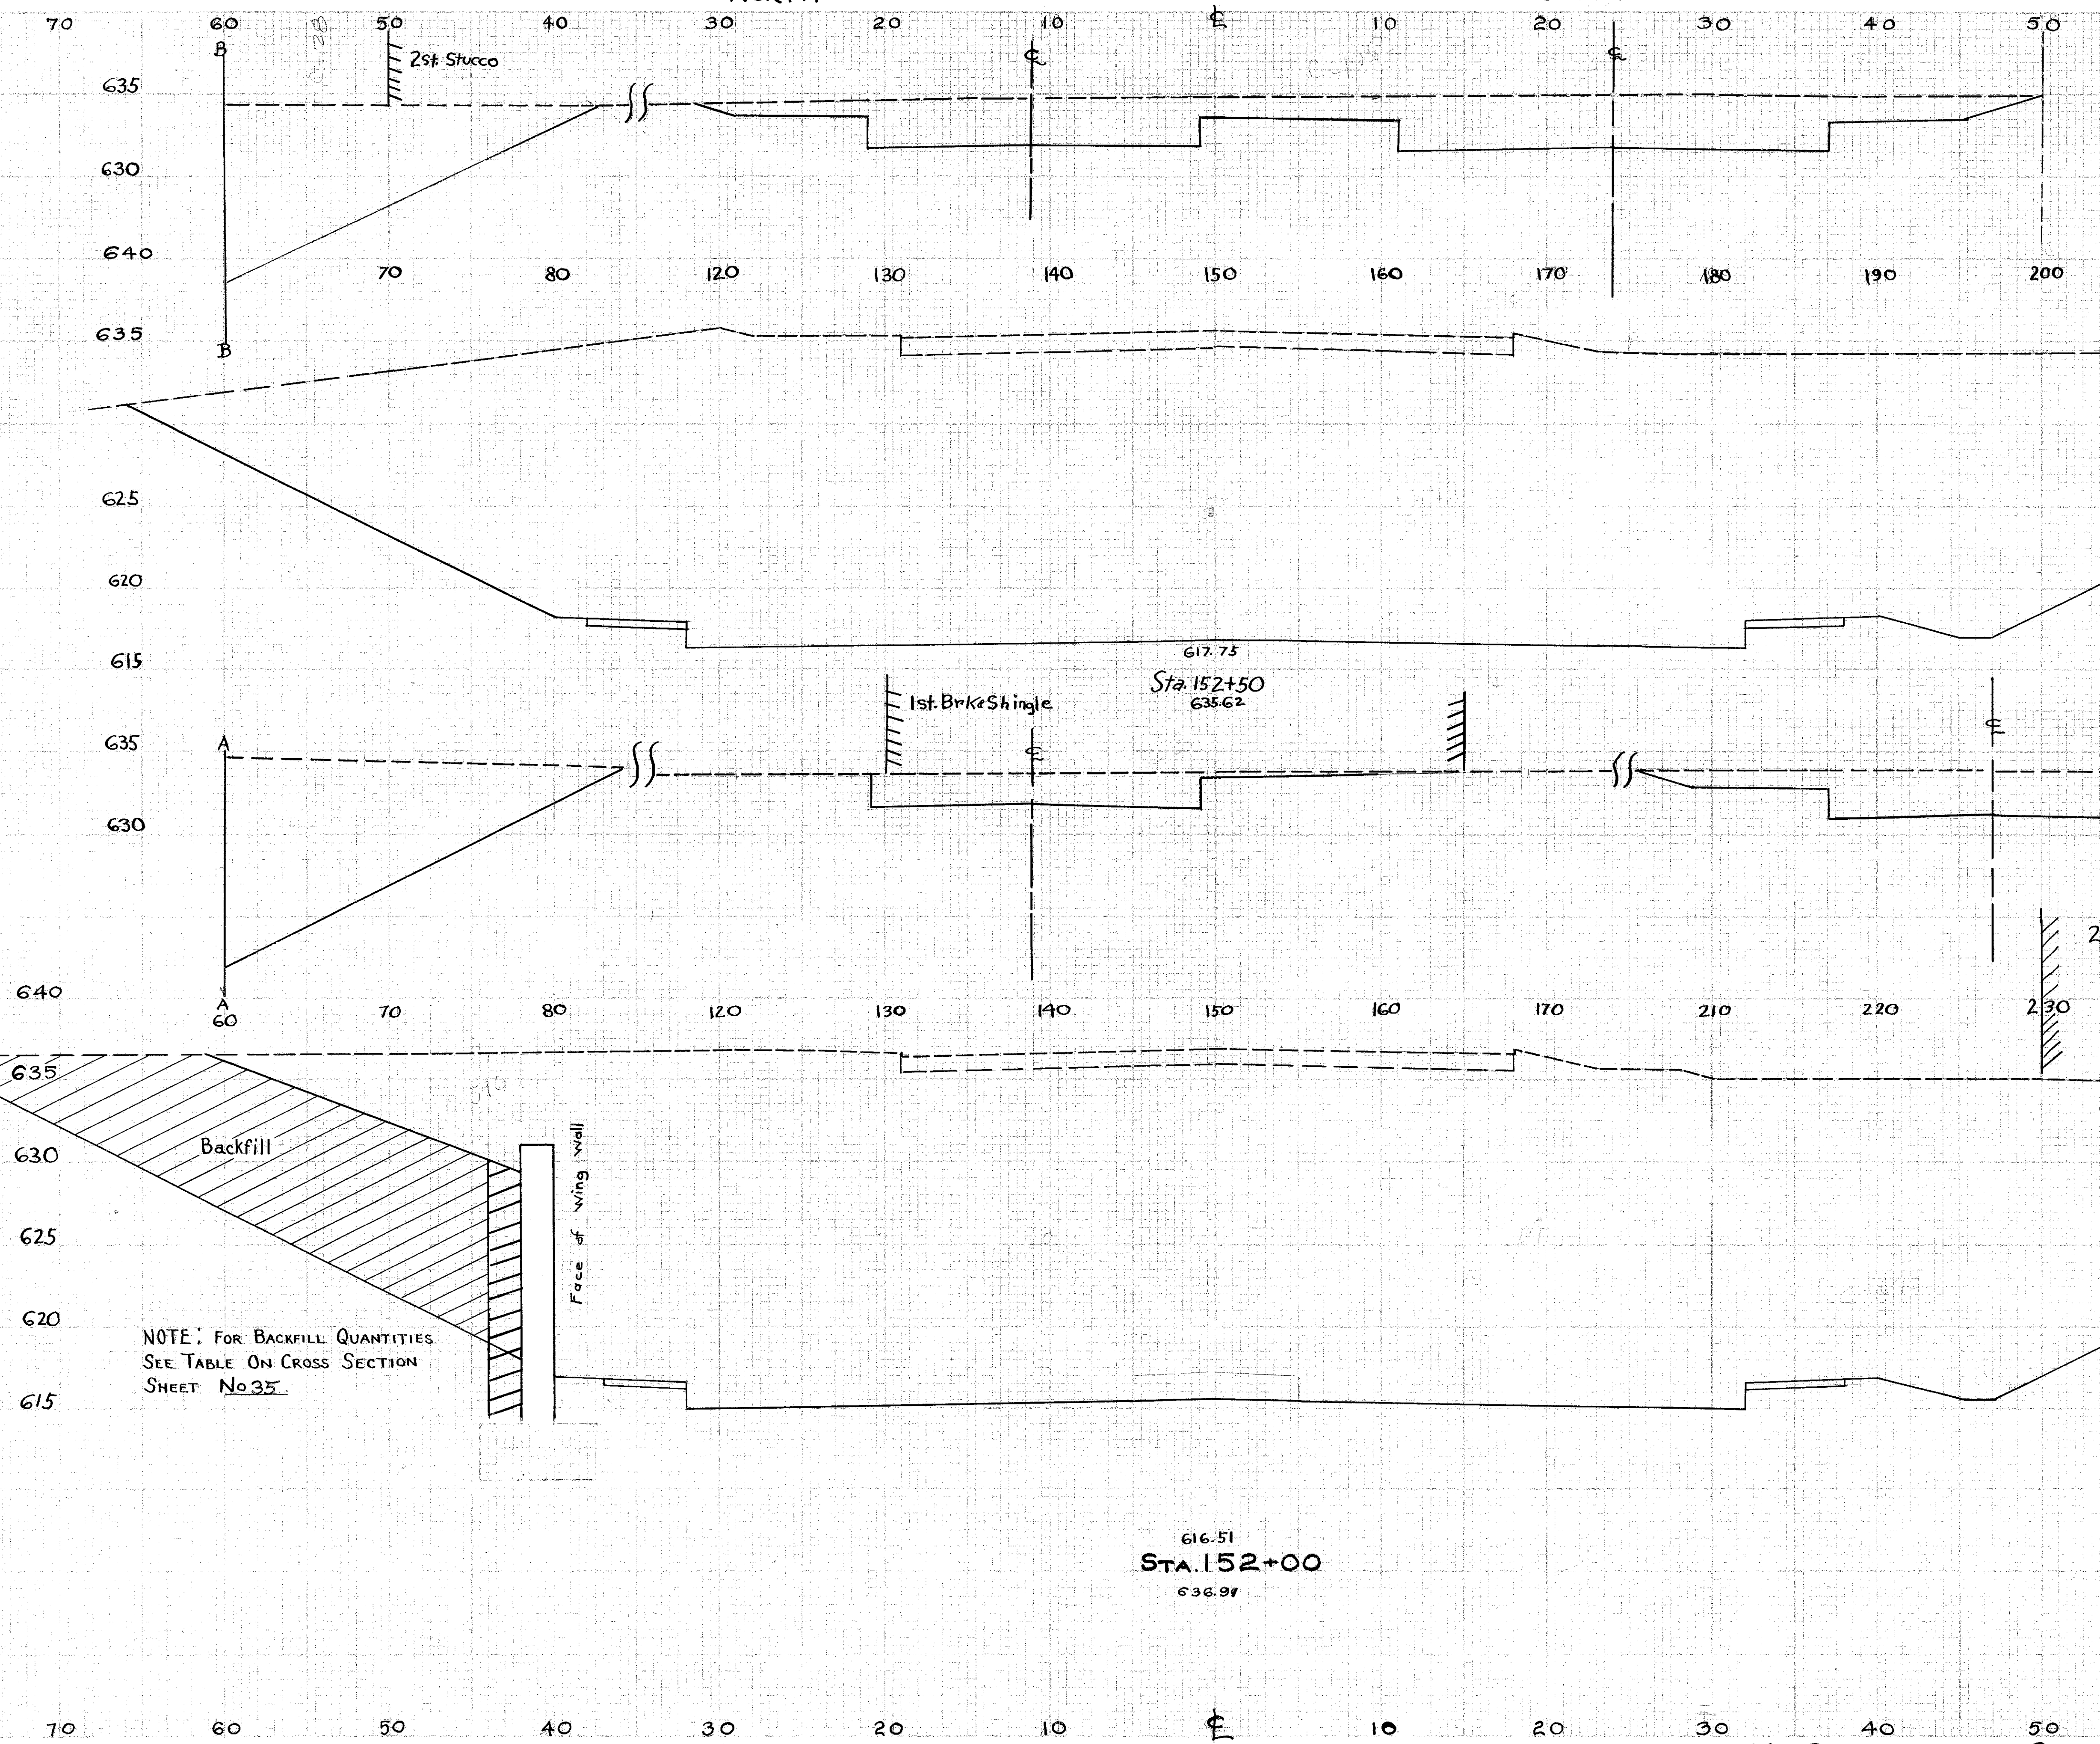

END AREA	Cu. Yds.
CUT	FILL
CUT	FILL

	220 R/W		
2379	0		
	484	0	
	255 R/W		
2850	0		
	5355	0	
2934	0		

EXCAVATION	72,520	Cu. Yds.
EMBANKMENT	53	" "
EMB. + 22%	65	" "

NOTE: FOR BACKFILL QUANTITIES  
SEE TABLE ON CROSS SECTION  
SHEET No. 35

616.51  
STA. 152+00  
636.91

Sta. 151+50

X-SECTIONS STA. 152+00 TO STA. 152+50