


LAKE COUNTY
 SEC. LAK.-640-256

SEEDING & SODDING	WIDTH	AREA
LINE. FT.	SQ. YDS.	
156		
143		
156		
1089		

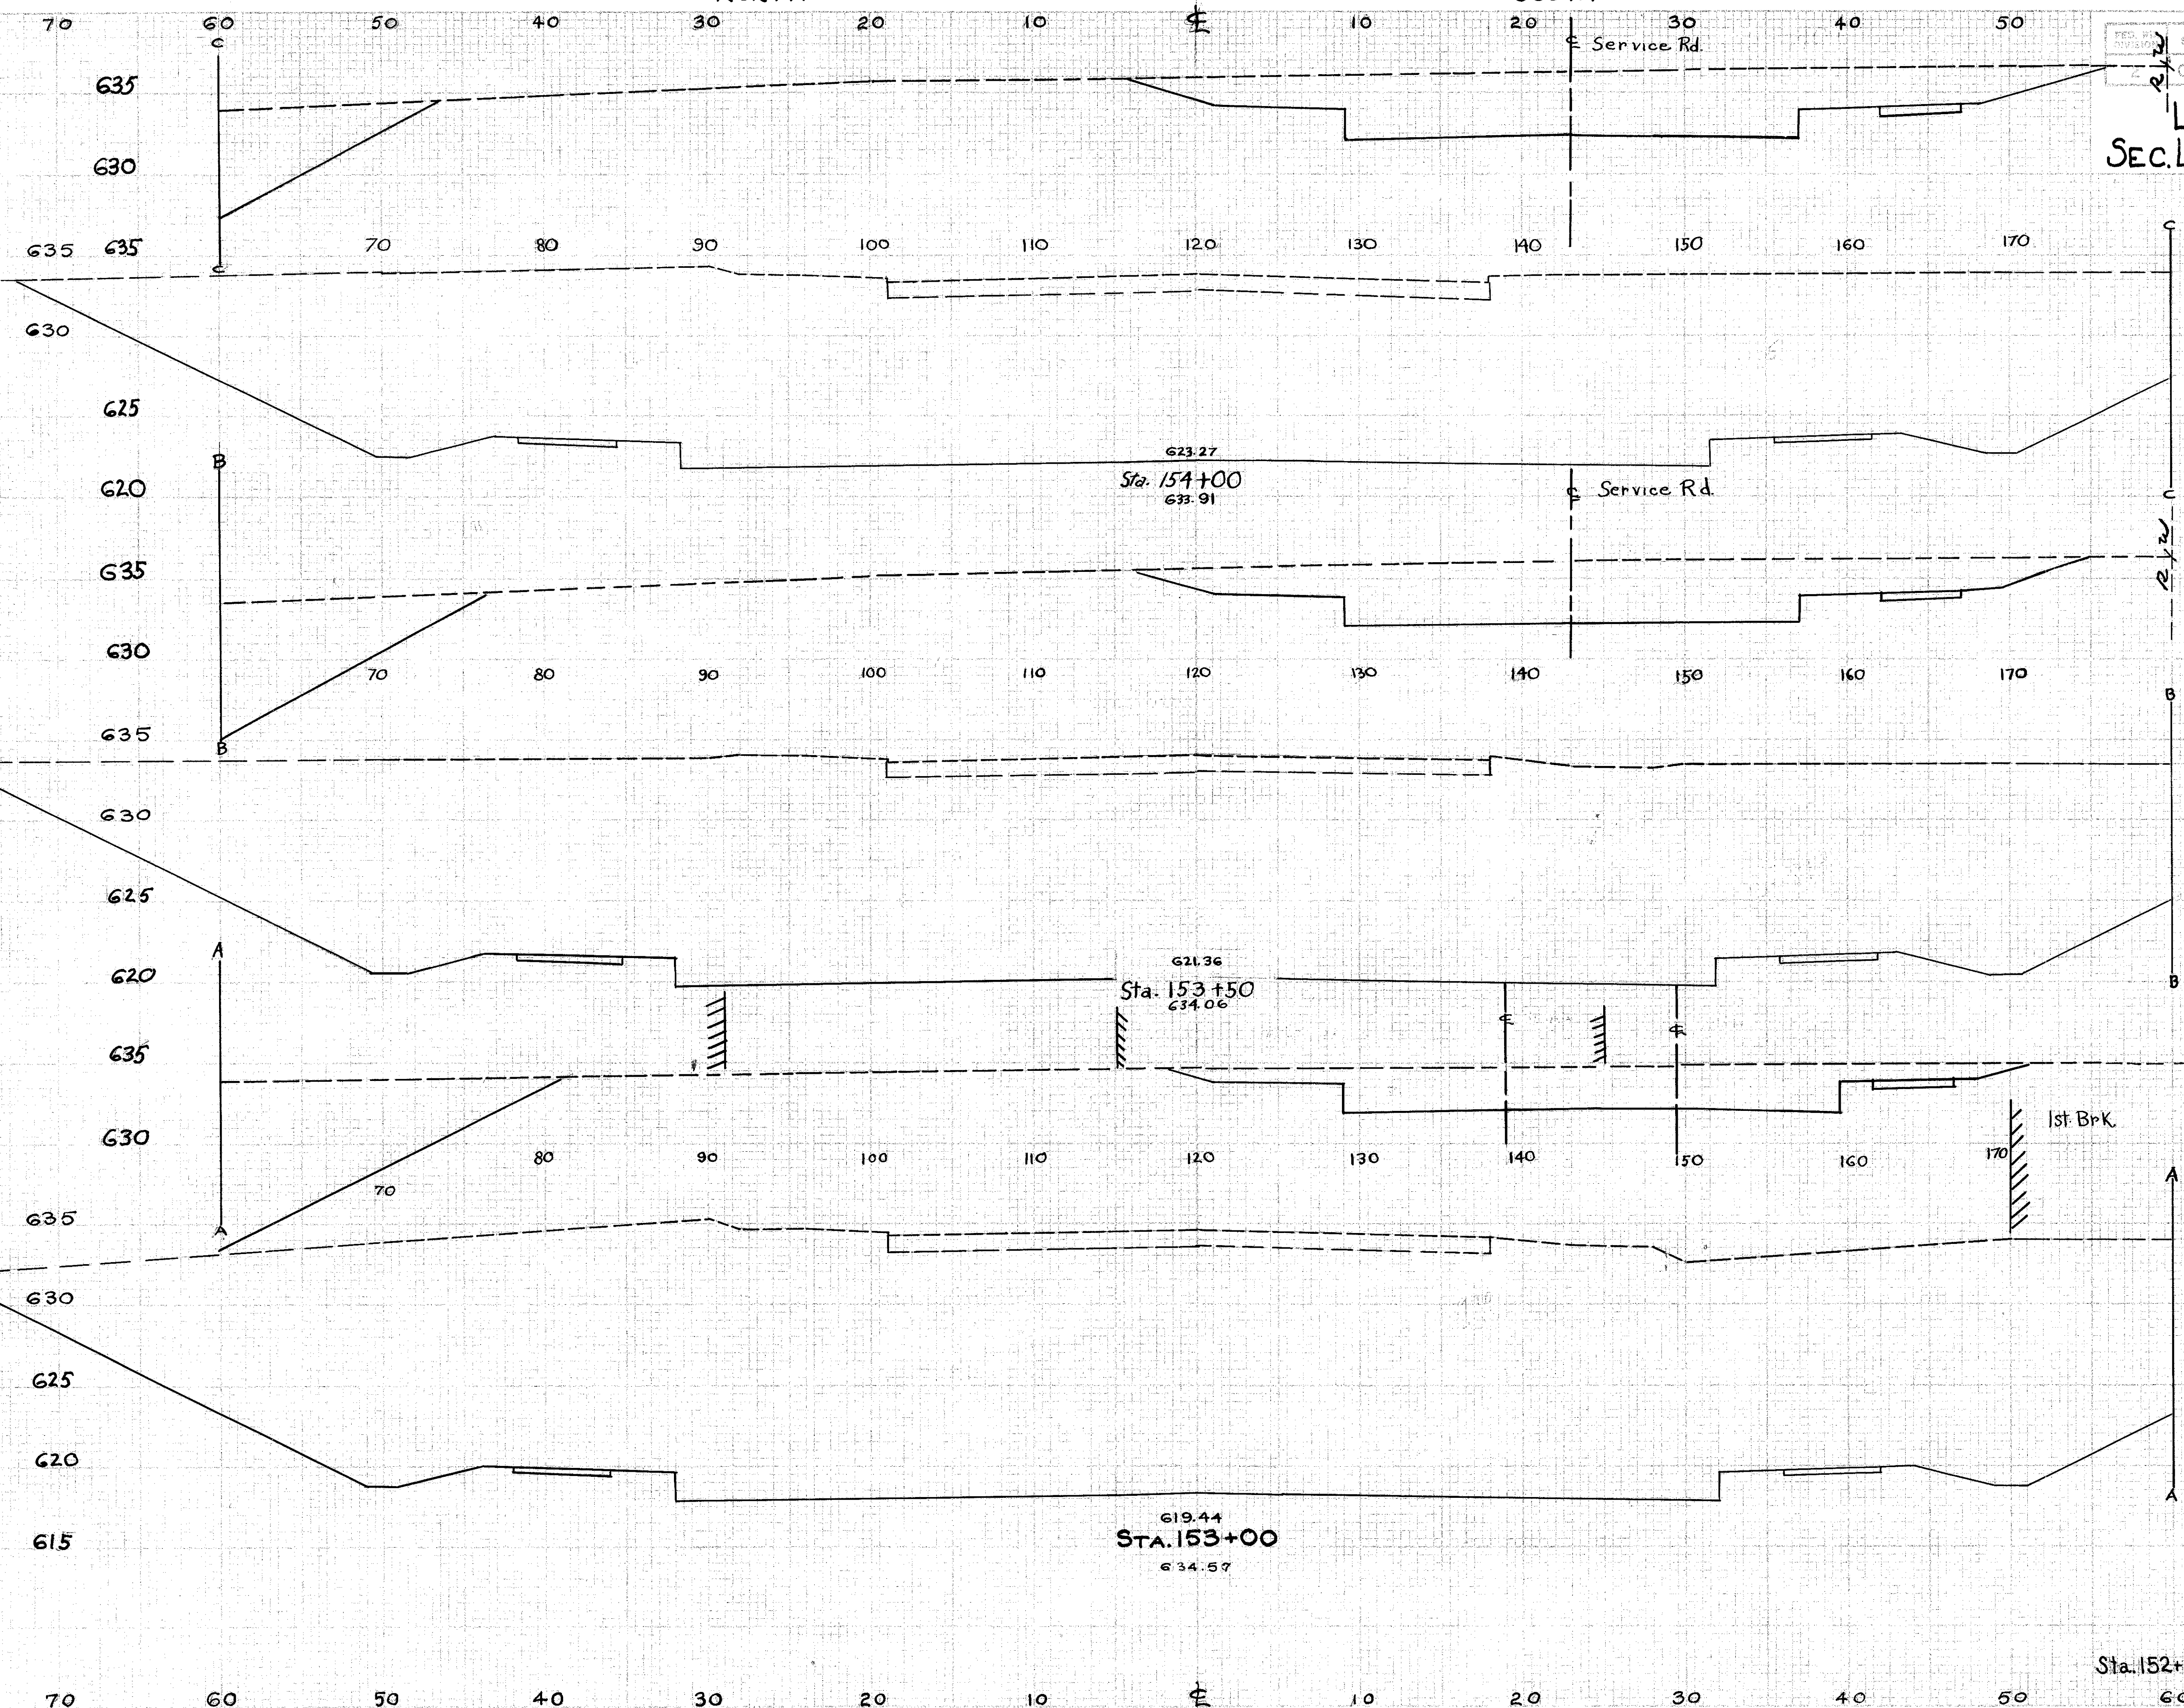

END AREA		Cu. Yds.	
CUT	FILL	CUT	FILL
		1577	0
		3209	0
		1882	0
		3779	0
		2200	0
		4233	0
2379	0		

X-SECTIONS STA. 153+00 TO STA. 154+00