


LAKE COUNTY  
SEC. LAK-640-256

SEEDING & SODDING	
WIDTH	AREA
LIN. FT.	Sq. Yds.
154	
847	
151	
833	
167	
1019	
200	
989	

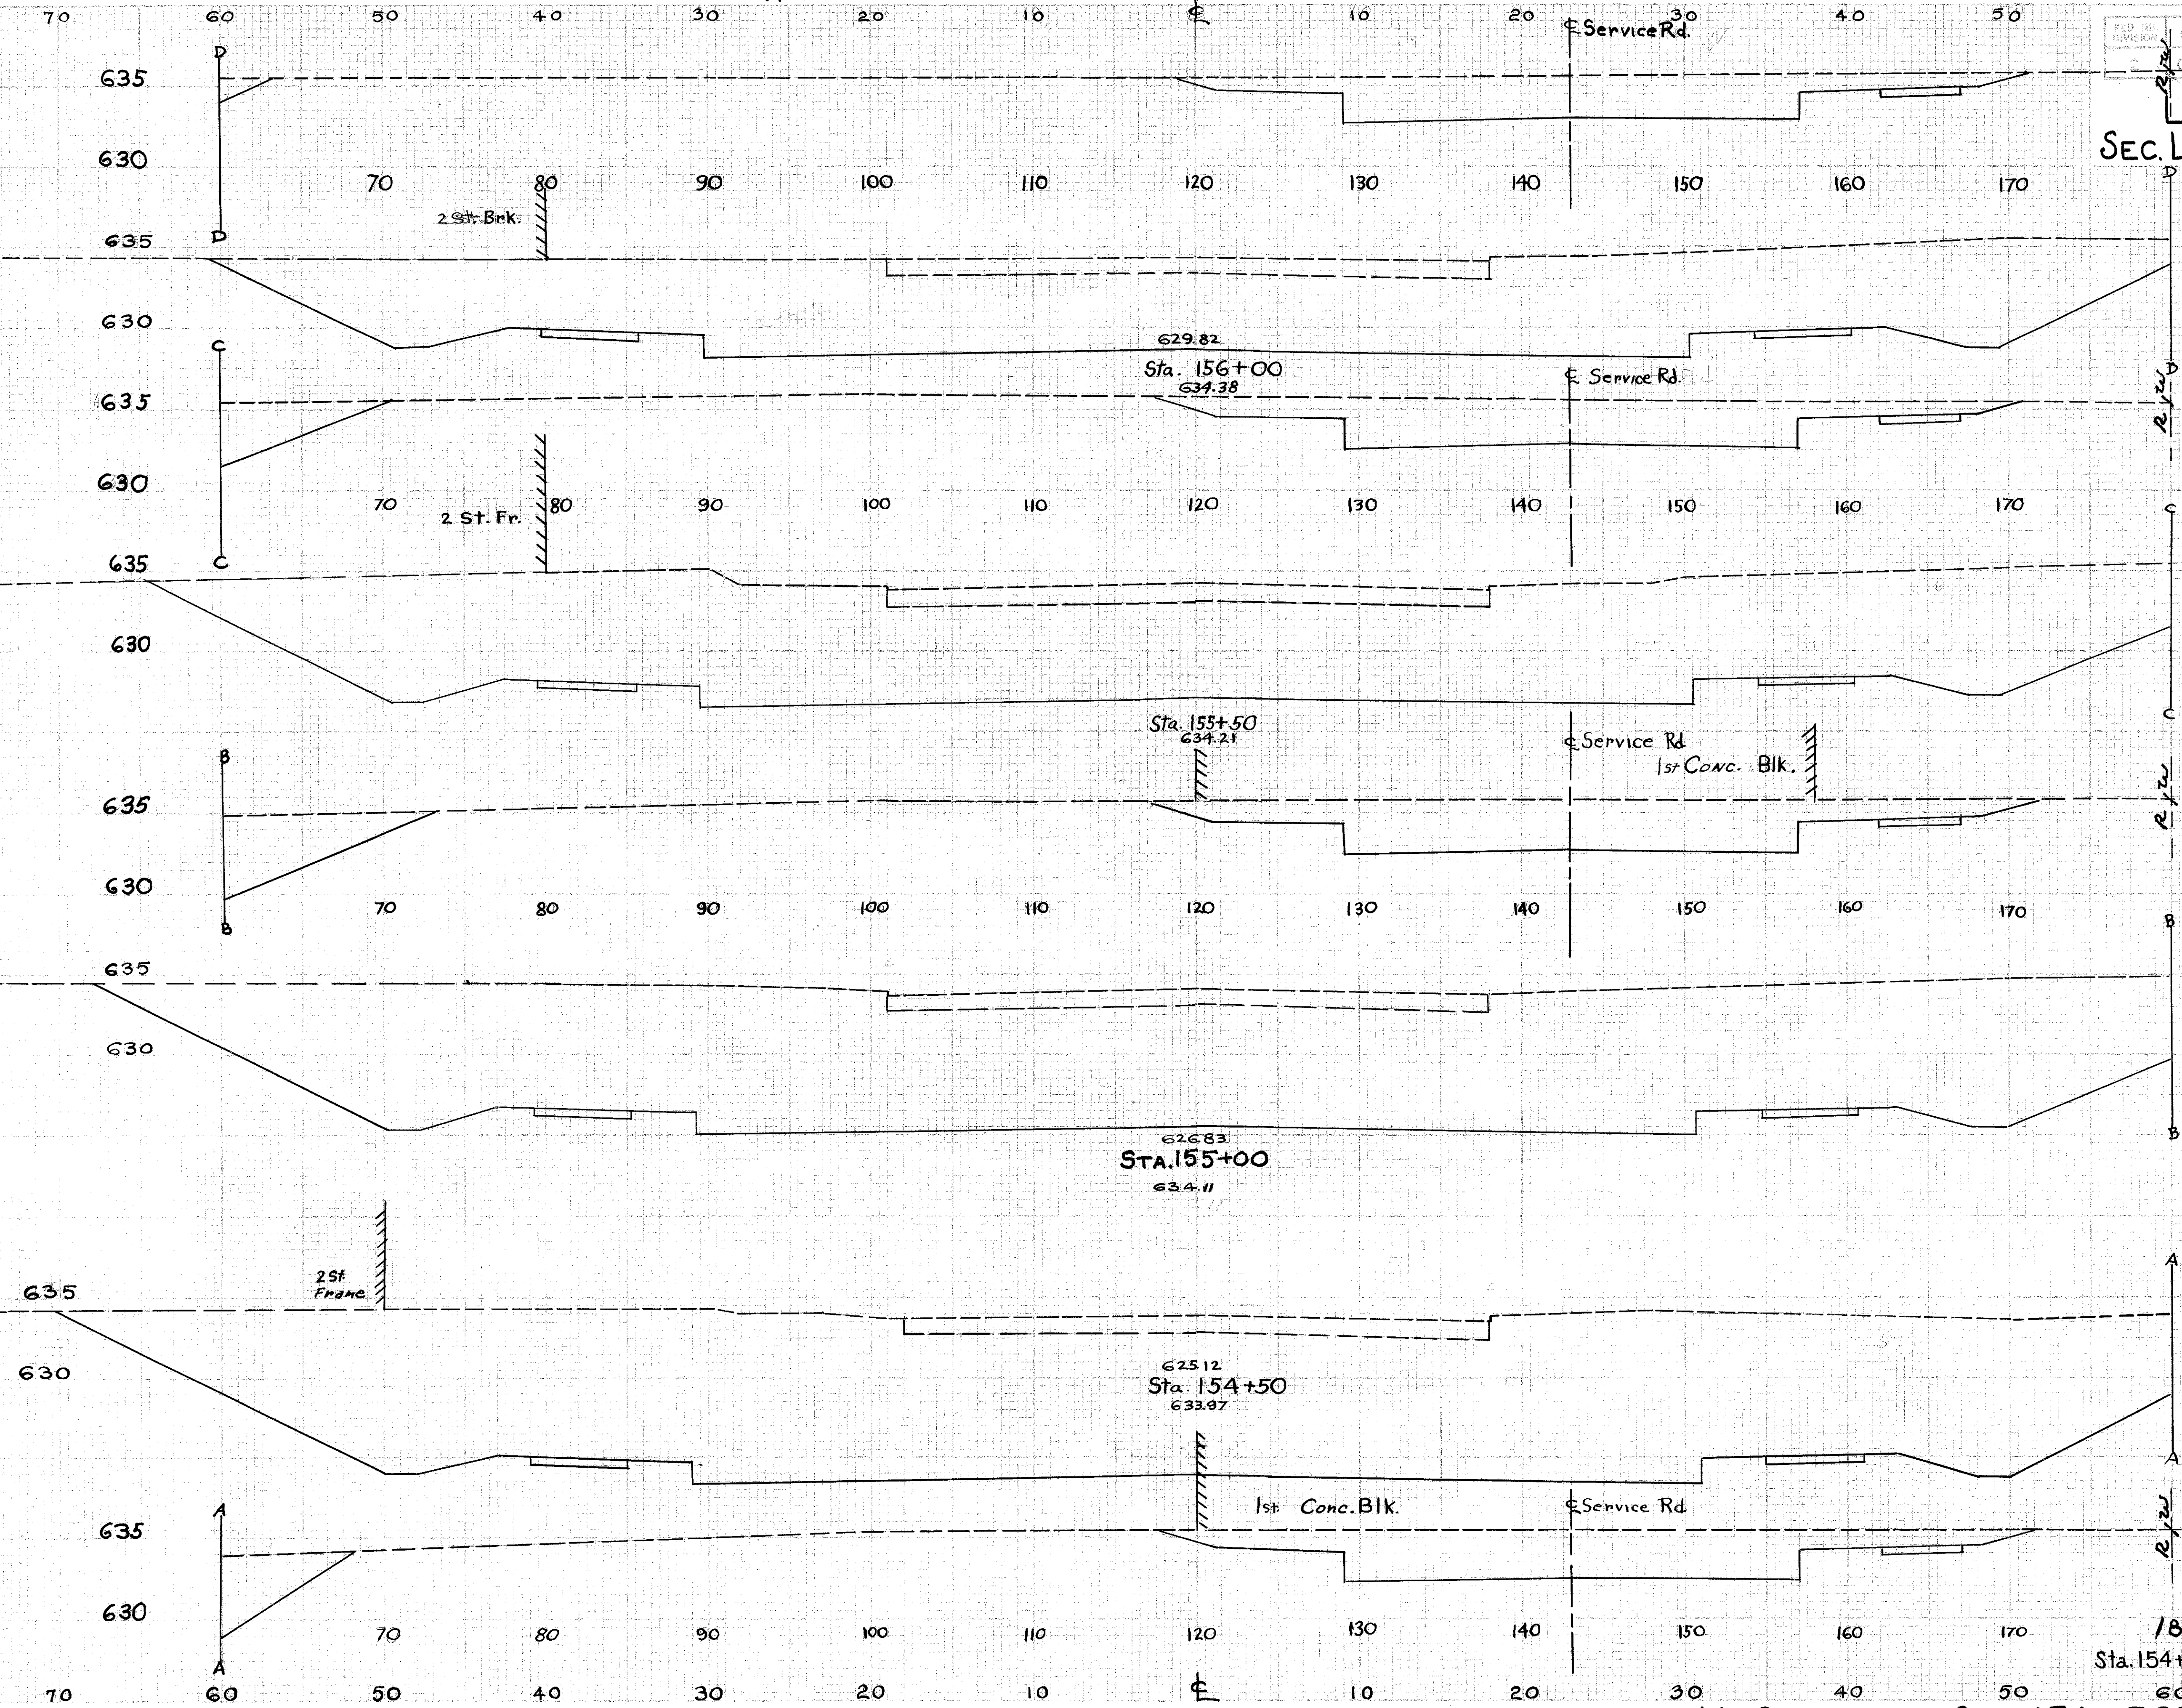

END AREA	Cu. Yds.	
	CUT	FILL
700	0	
1535	0	
957	0	
1976	0	
1179	0	
2294	0	
1299	0	
2663	0	
1577	0	

X-SECTIONS STA. 154+50 TO STA. 156+00