


LAKE COUNTY  
SEC. LAK-640-2.56

SEEDING & SODDING	
WIDTH	AREA
LIN. FT.	Sq. Yds.
18	
	428
136	
	1000
142	
	1069
143	
	1103

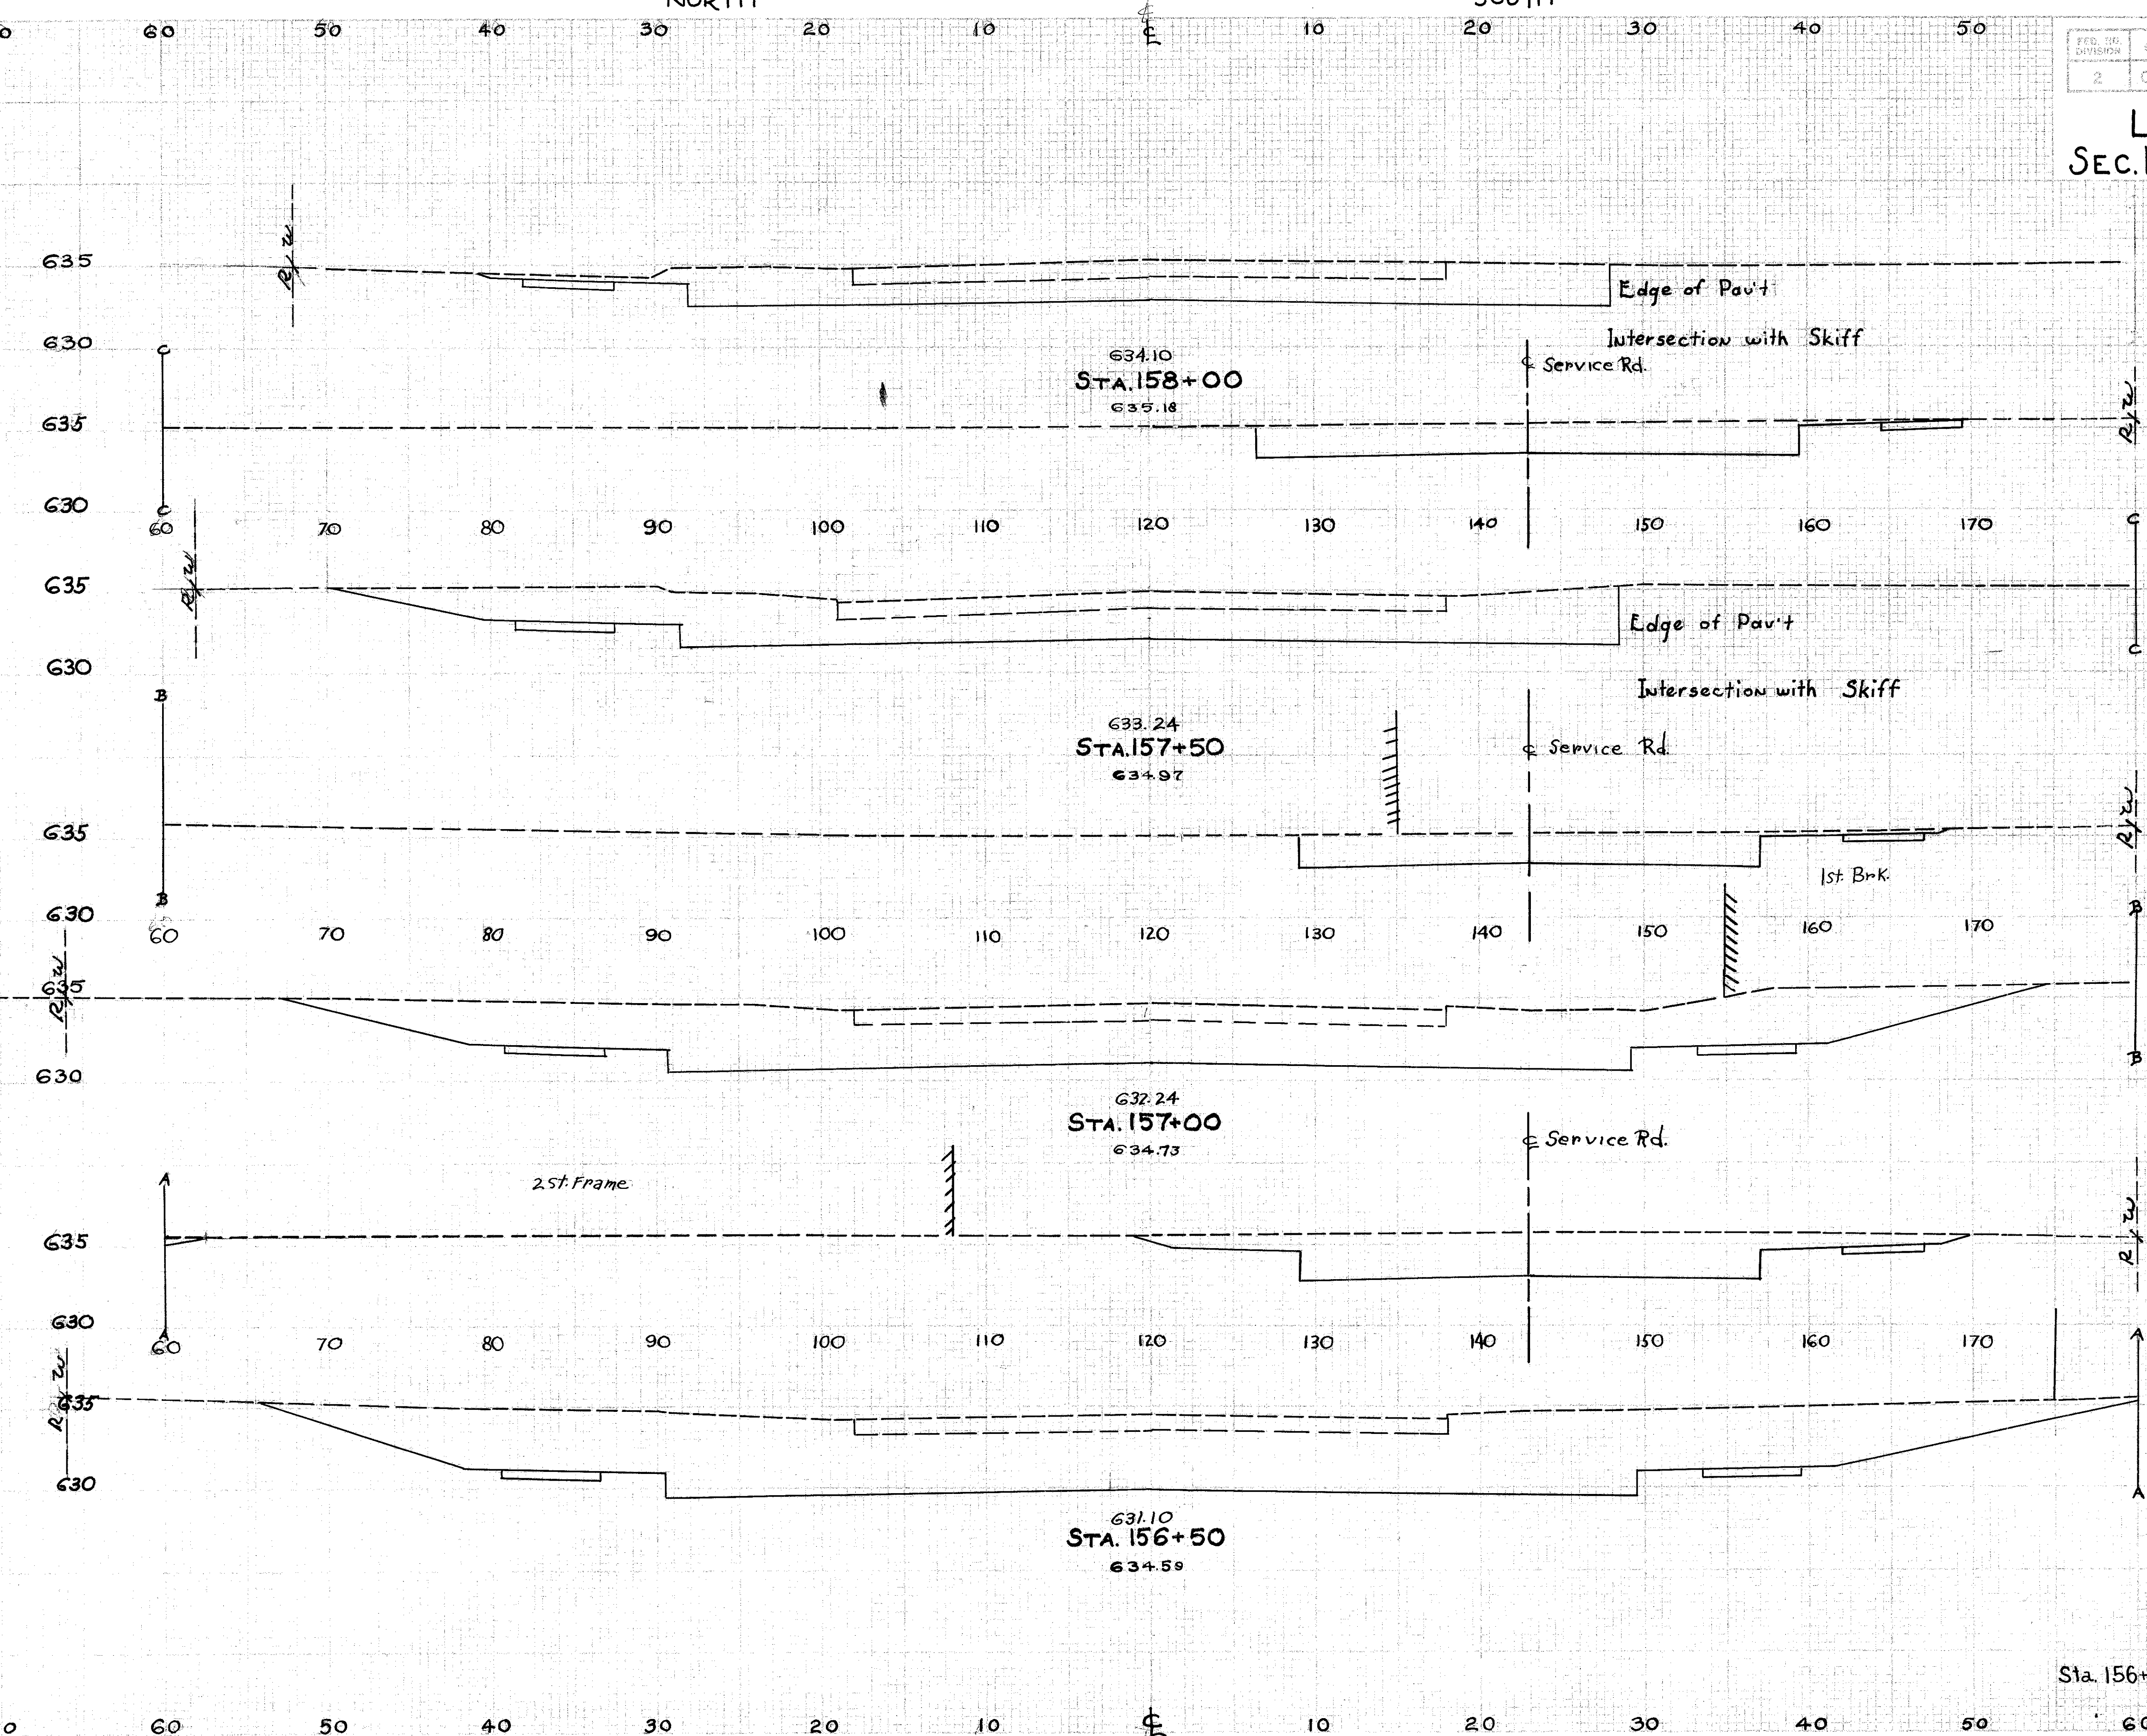

END AREA	CU. YDS.	
	CUT	FILL
108	0	
		340
		259
		569
		356
		804
		513
		1123
700	0	

EXCAVATION 19690 CU.YDS. : : :  
EMBANKMENT 0 : : :  
EMD. +2.2%

X-SECTIONS STA. 156+50 TO STA. 158+00