


LAKE COUNTY
SEC. LAK. - 640 - 2.56

SEEDING & SODDING	
WIDTH	AREA
LIN. FT.	Sq. Yds.
18	97
17	141
34	172
28	161
30	134

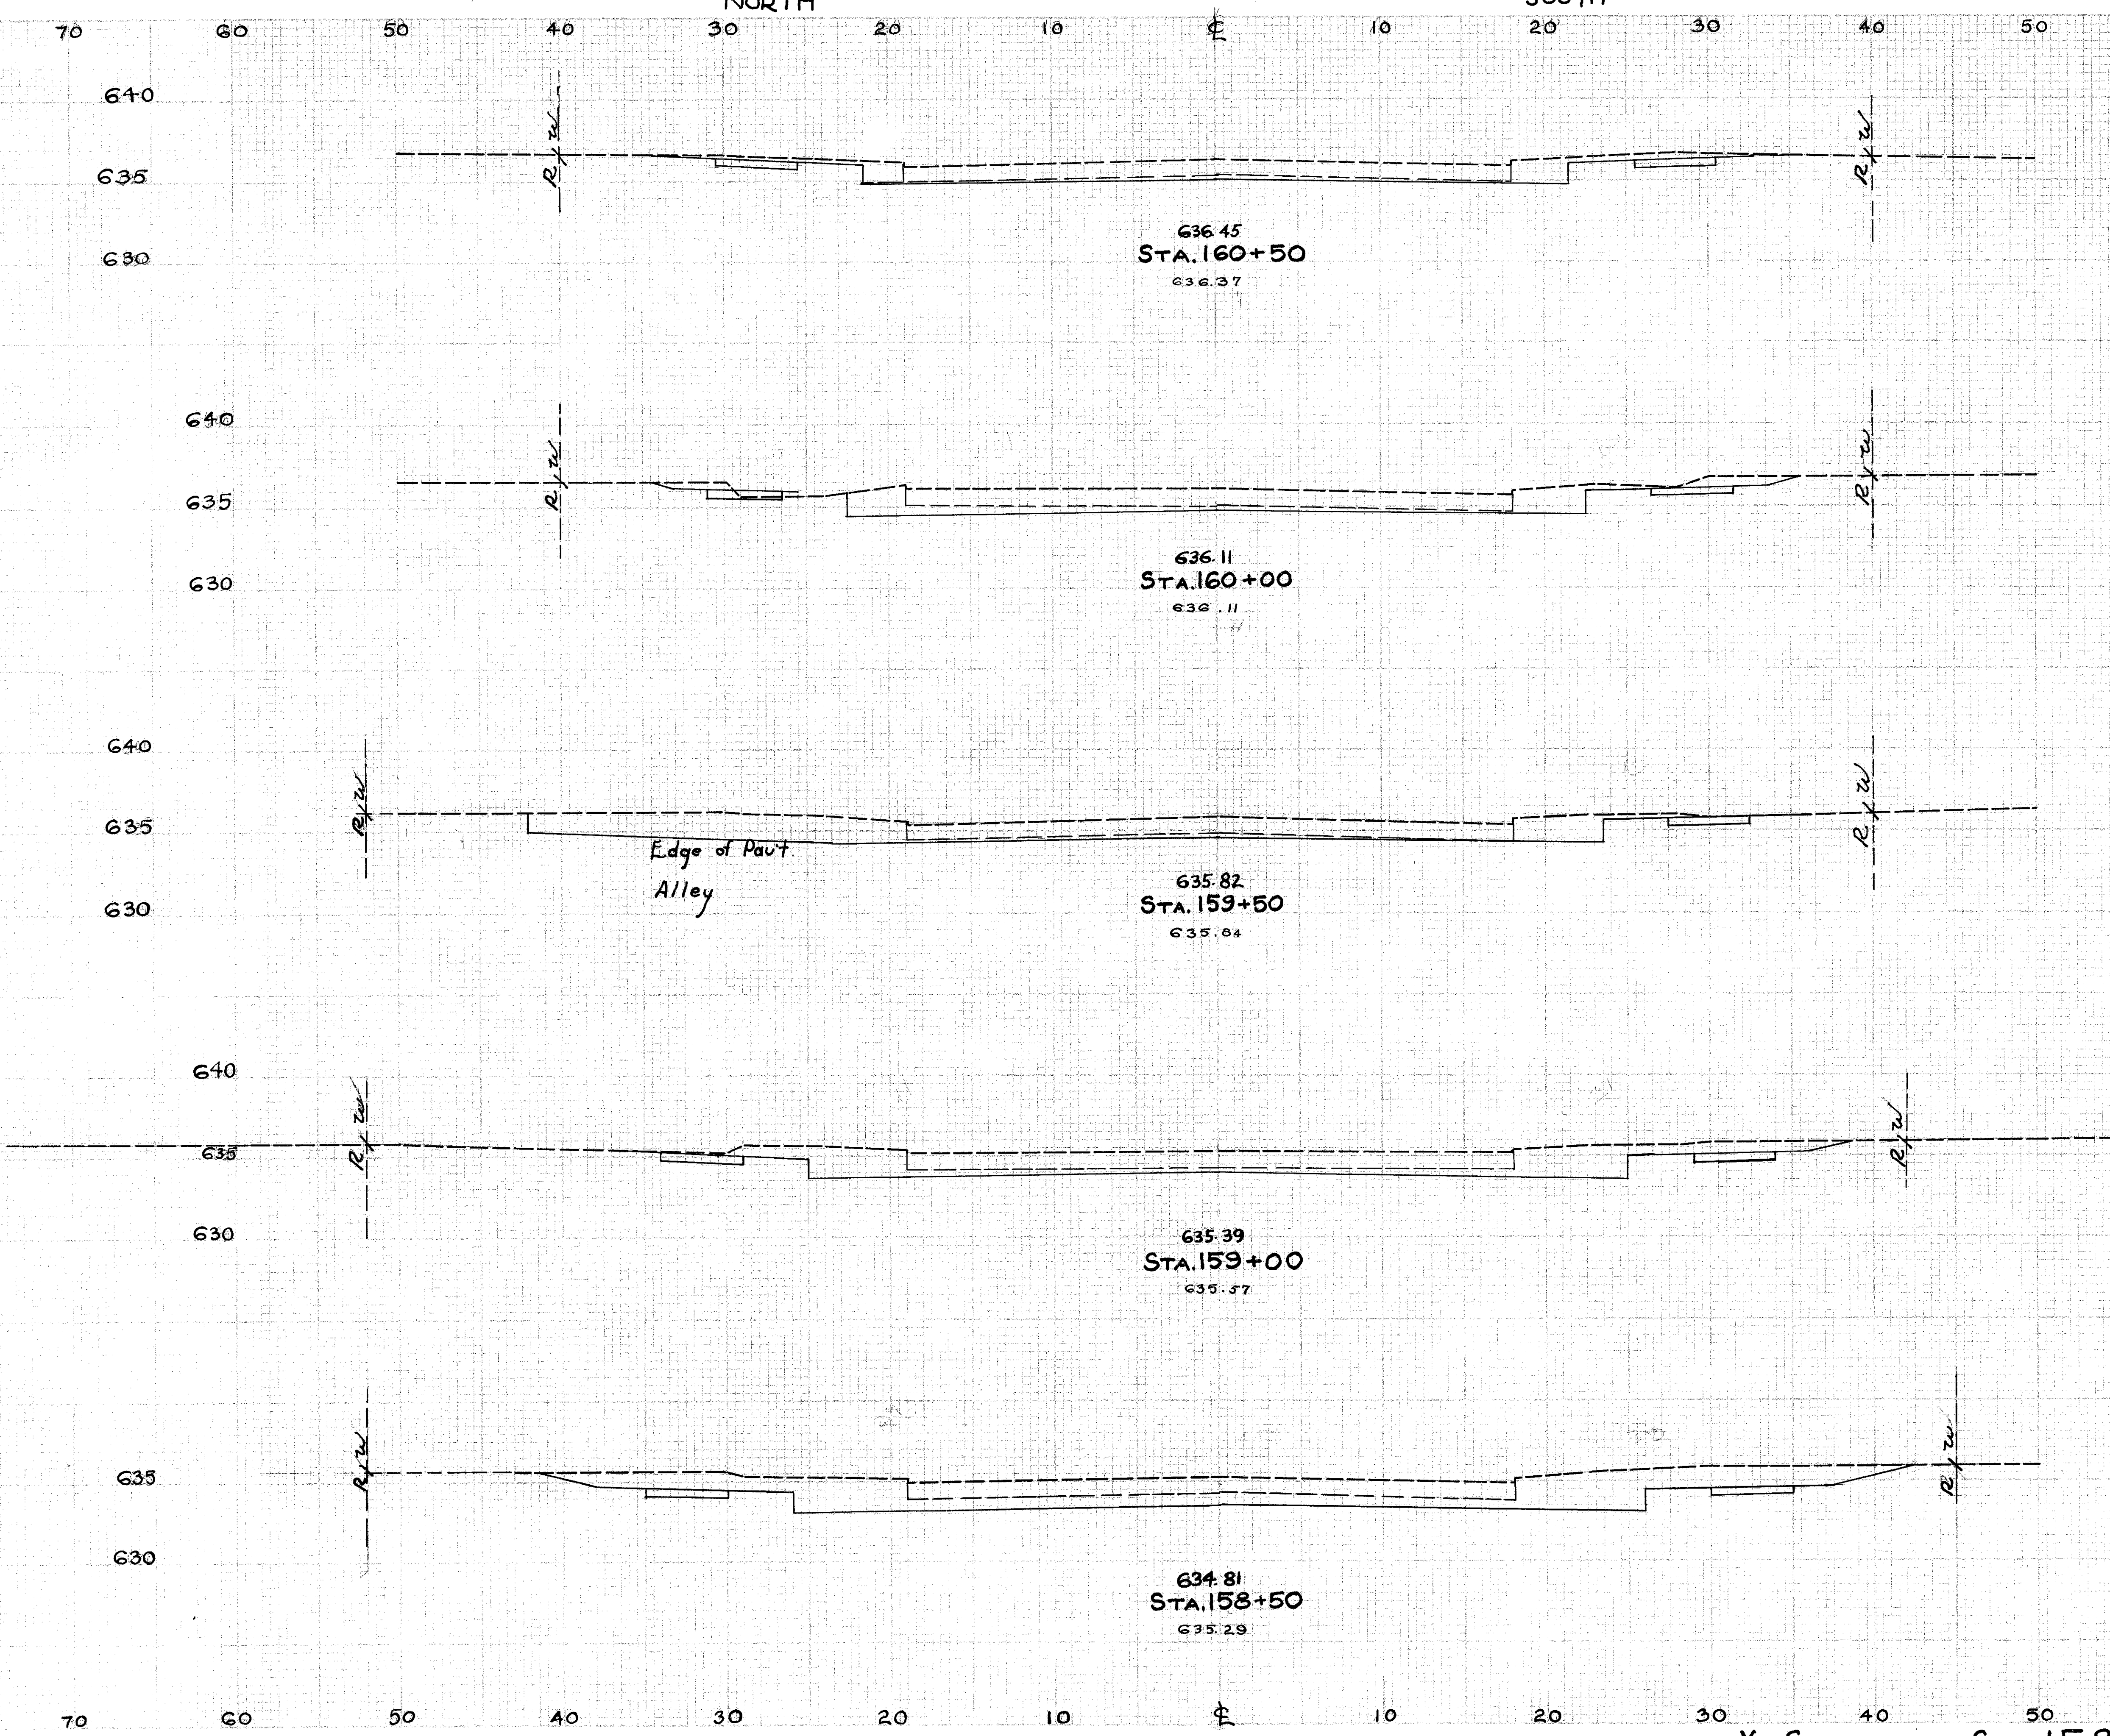

END AREA	CU. Yds.	
	CUT	FILL
11		
	37	1
29		
29	1	
	73	1
54		
54	0	
	87	0
40		
40	0	
	126	0
96		
96	0	
	189	0
108		
108	0	

X-SECTIONS STA. 158+50 TO STA. 160+50