


LAKE COUNTY  
SEC. LAK.-640-2.56

SEEDING & SODDING	
WIDTH	AREA
LIN. FT.	SQ. YDS.
80	
70	
640	
635	
640	
635	
13	
640	
635	
75	
16	
640	
635	
128	
30	
640	
635	
133	

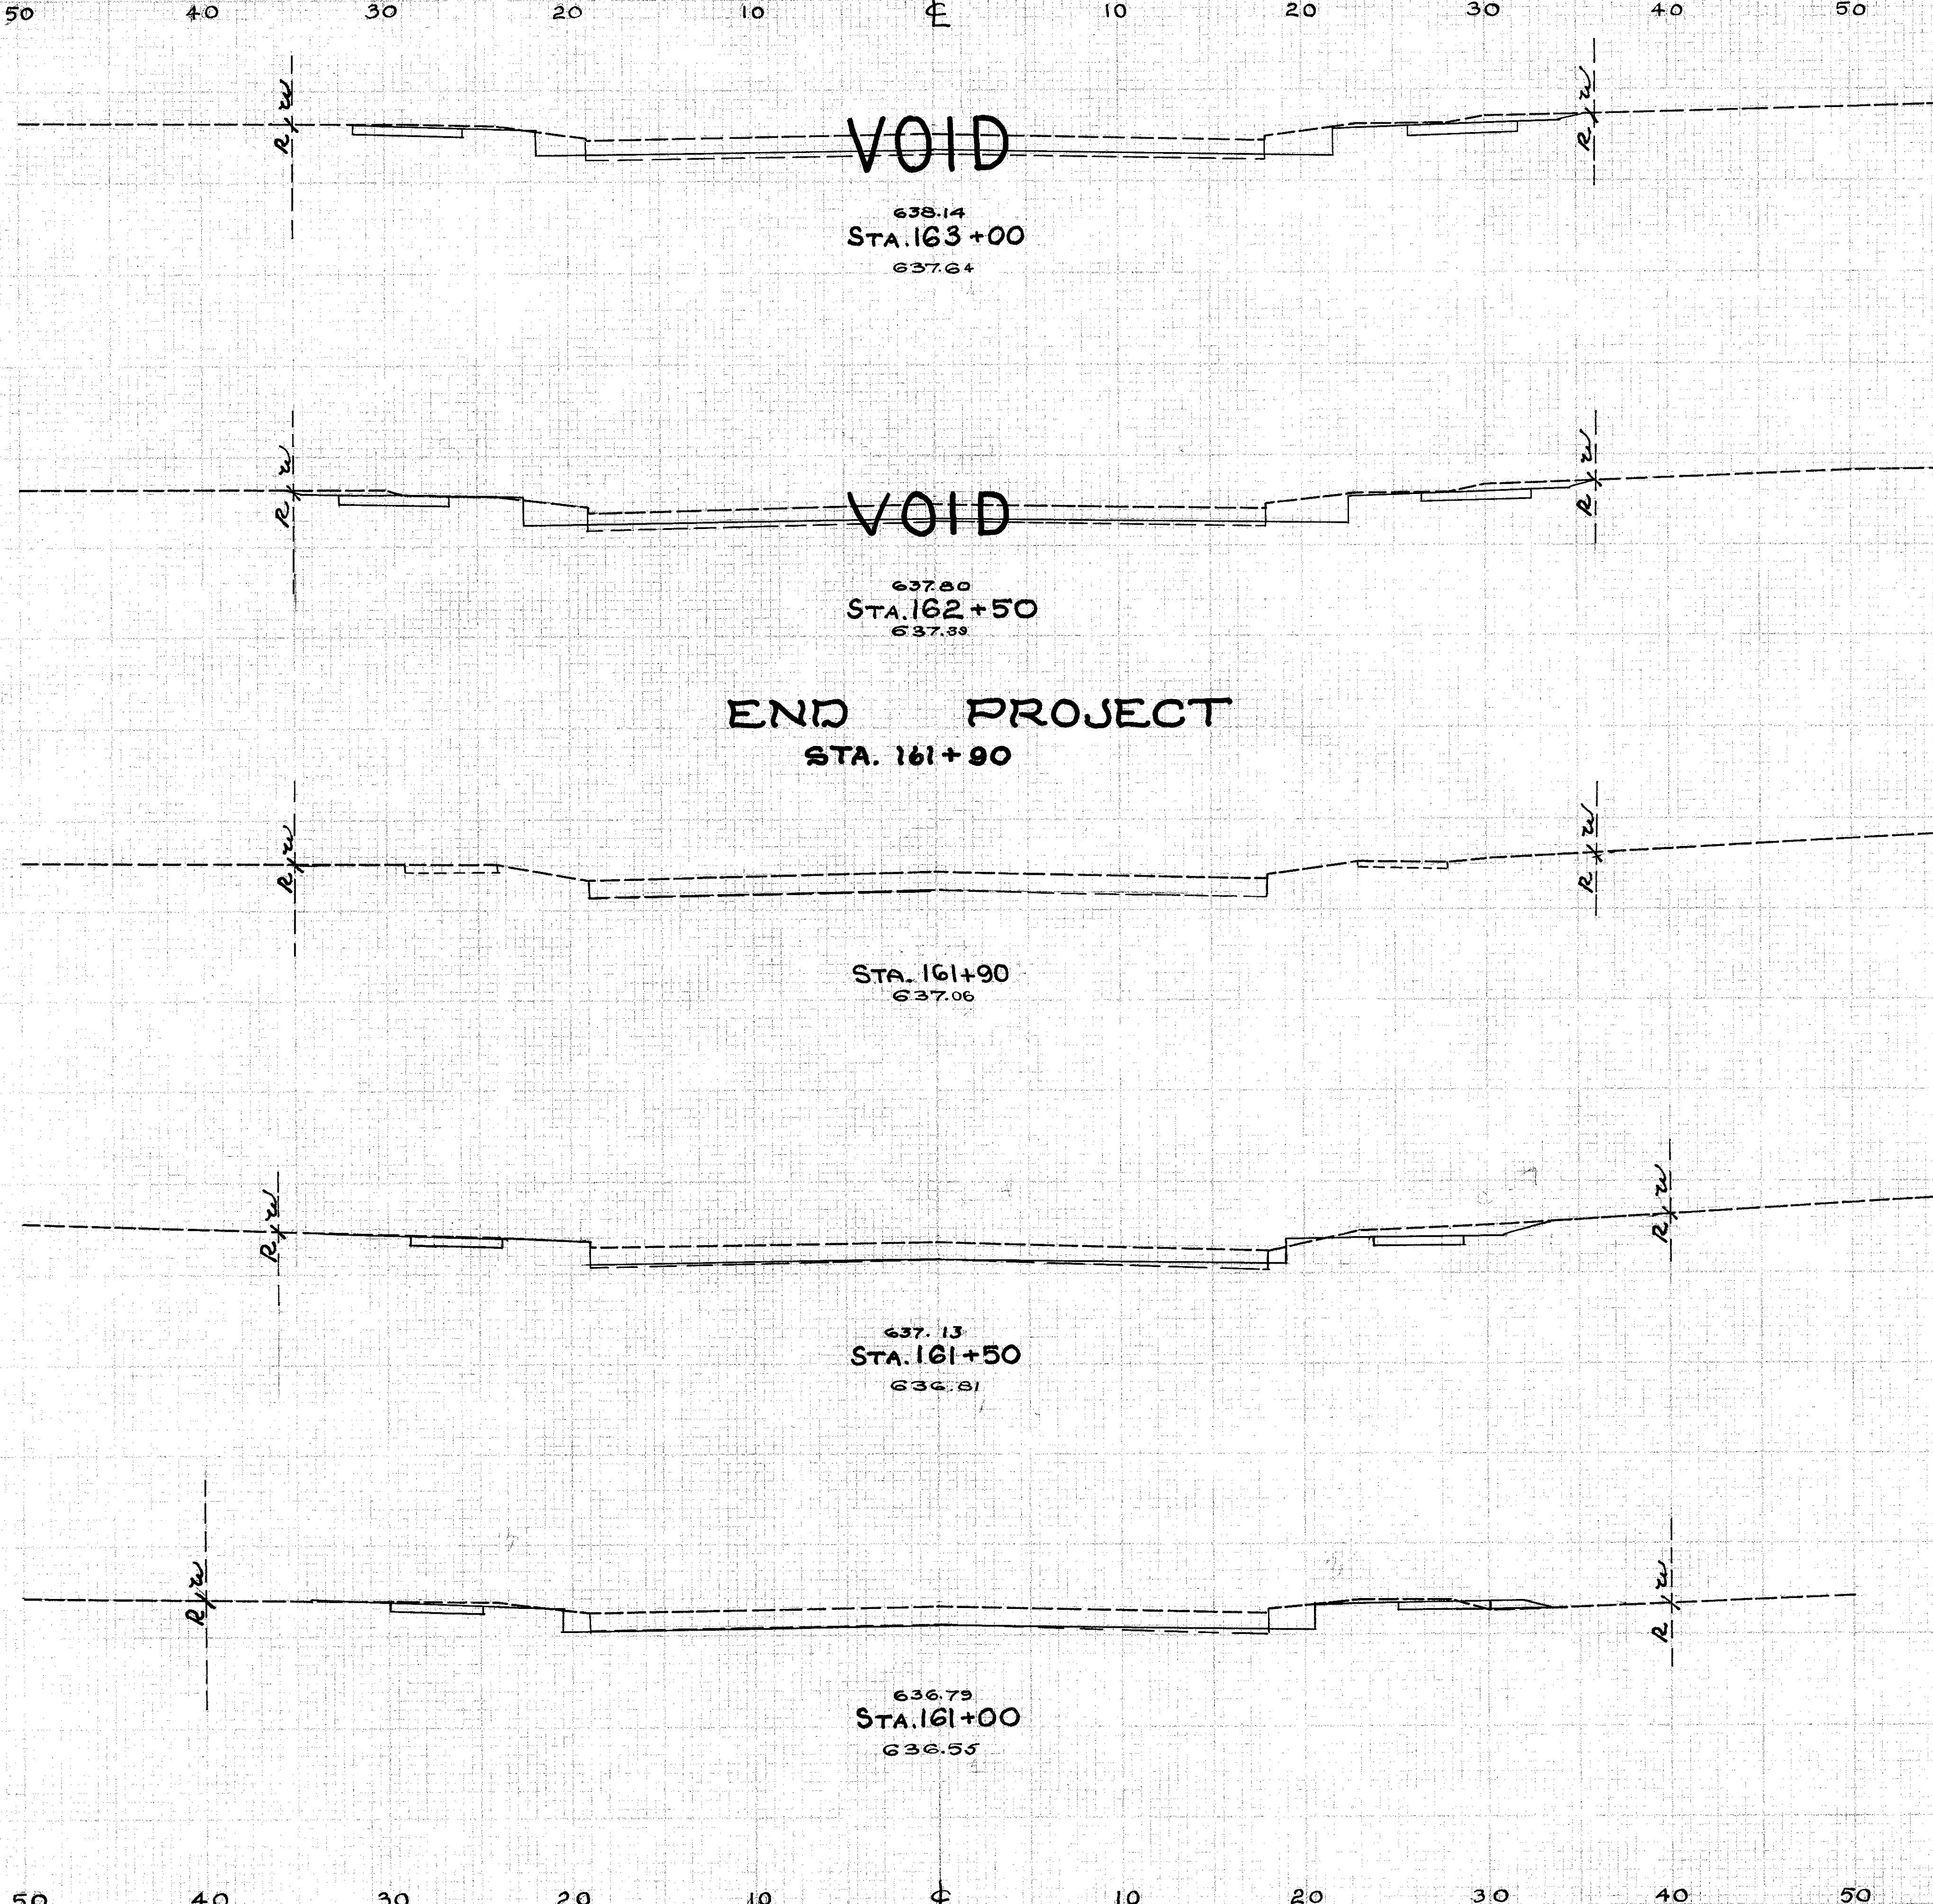

END AREA		CU. YDS.	
CUT.	FILL	CUT.	FILL
0	0	6	3
7	4	12	5
6	1	15	1
11	0		

EXCAVATION 149 CU. YDS.  
EMBANKMENT 11 CU. YDS.  
EMB. + 2.2% 13 CU. YDS.

X-SECTIONS STA. 161+00 TO STA. 163+00