



LAK-640-2.56

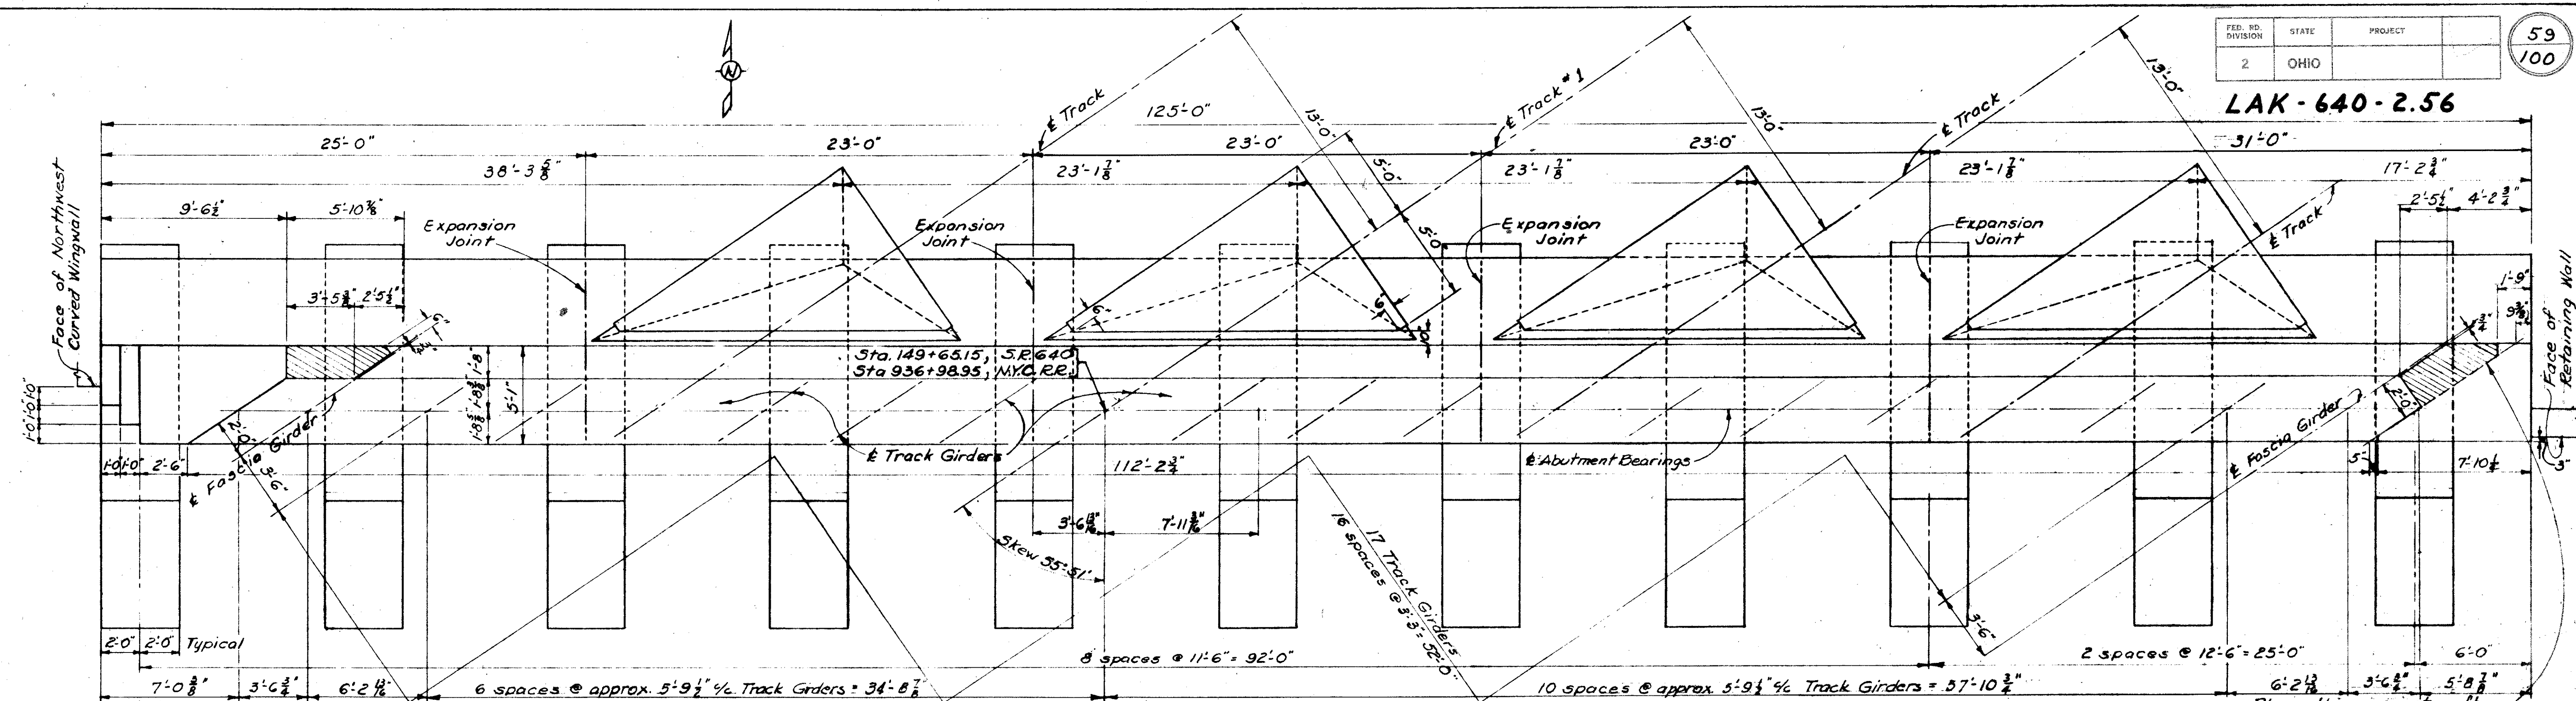

ABUTMENT PLAN

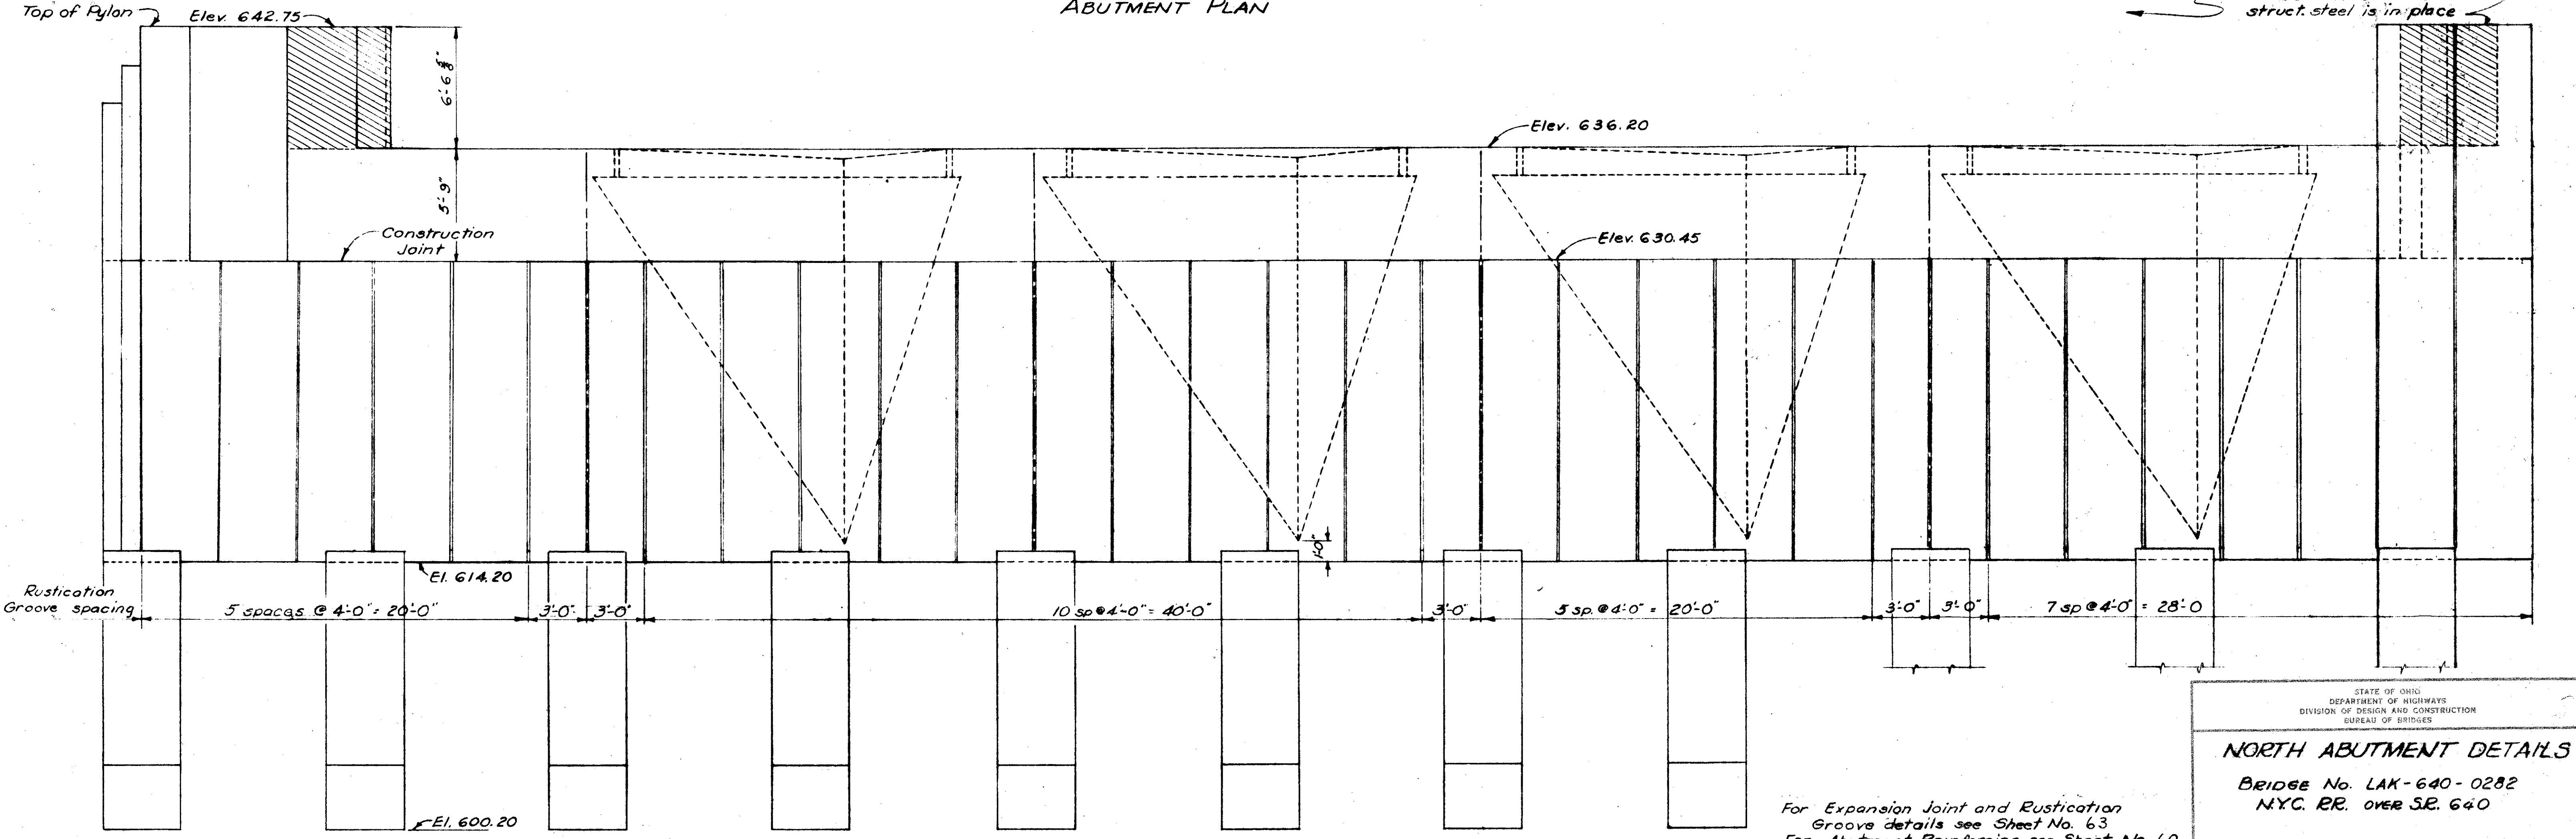

ELEVATION

STATE OF OHIO
DEPARTMENT OF HIGHWAYS
DIVISION OF DESIGN AND CONSTRUCTION
BUREAU OF BRIDGES

NORTH ABUTMENT DETAILS
BRIDGE No. LAK-640-0282
NYC. RR. OVER S.R. 640

LAKE COUNTY STA. 149+06.60

DESIGNED	DRAWN	TRACED	CHECKED	REVISION	DATE	REVISED
CPD	HLC			BFG		
					9/27/8-3-59	