



LAK - 640 - 2.56

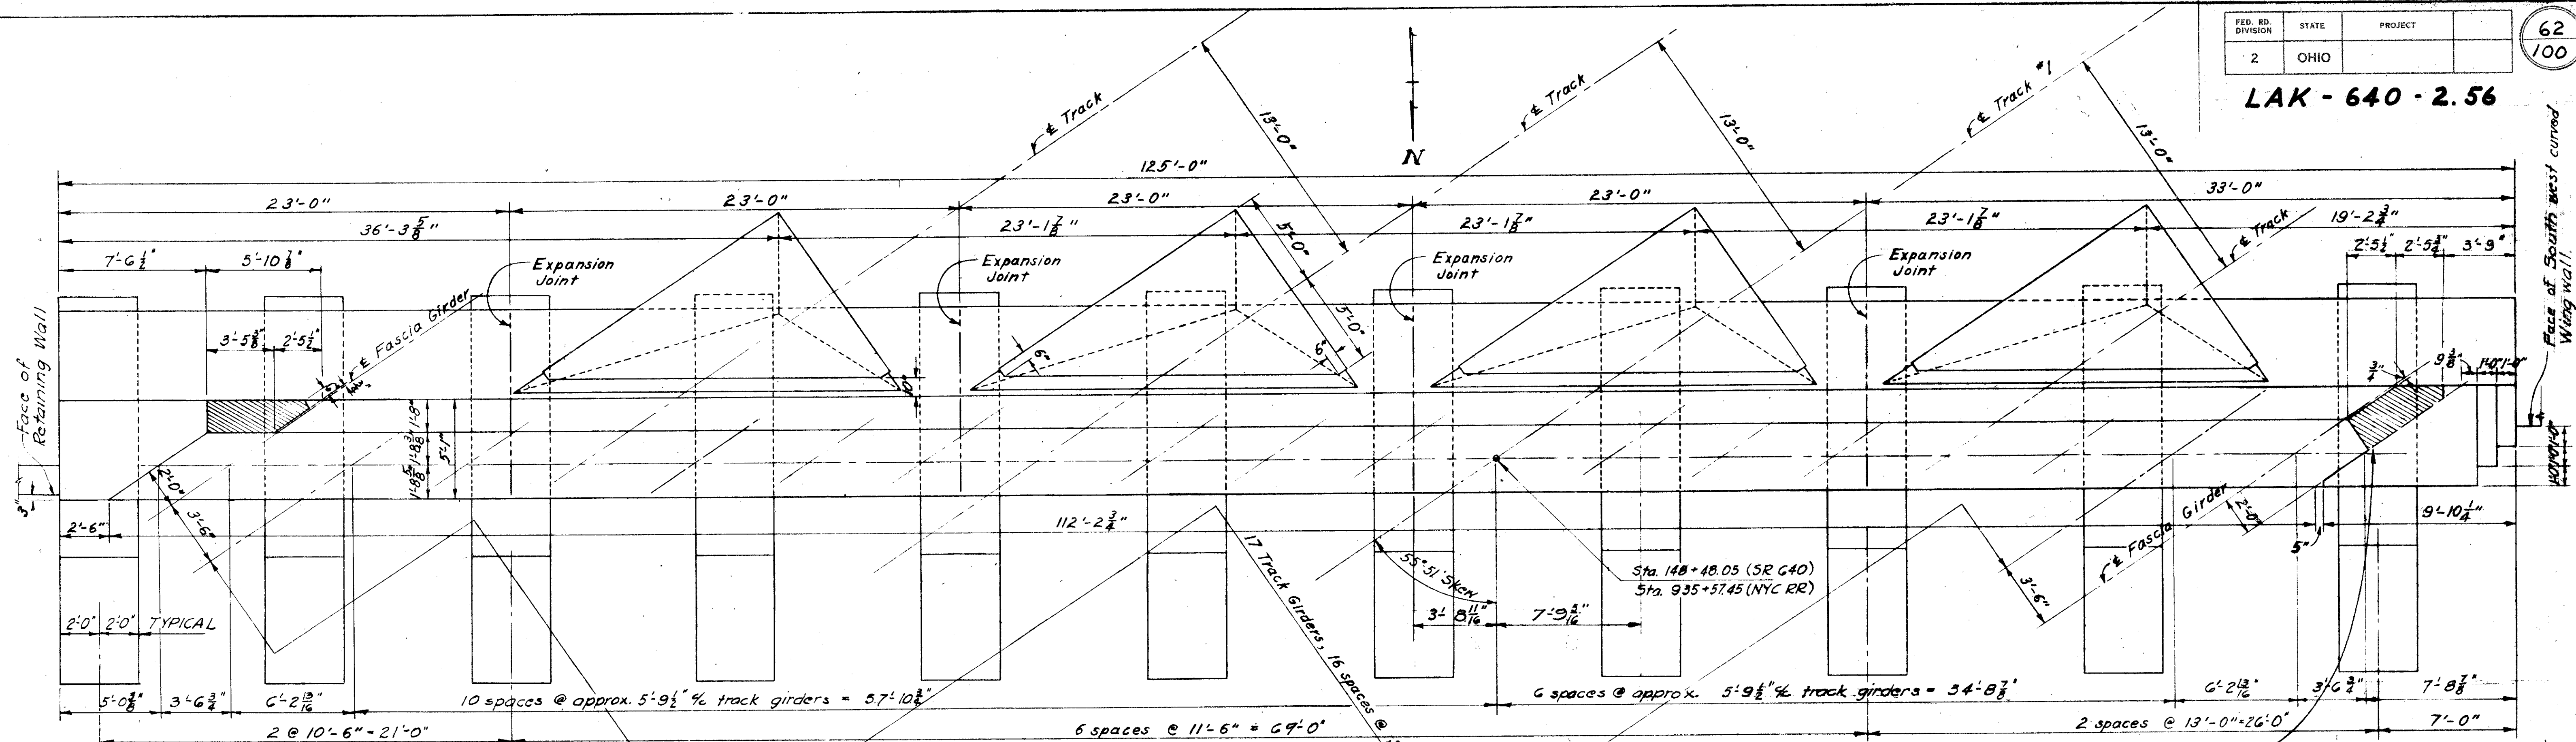

ABUTMENT PLAN

Place this concrete after structural steel is in place.

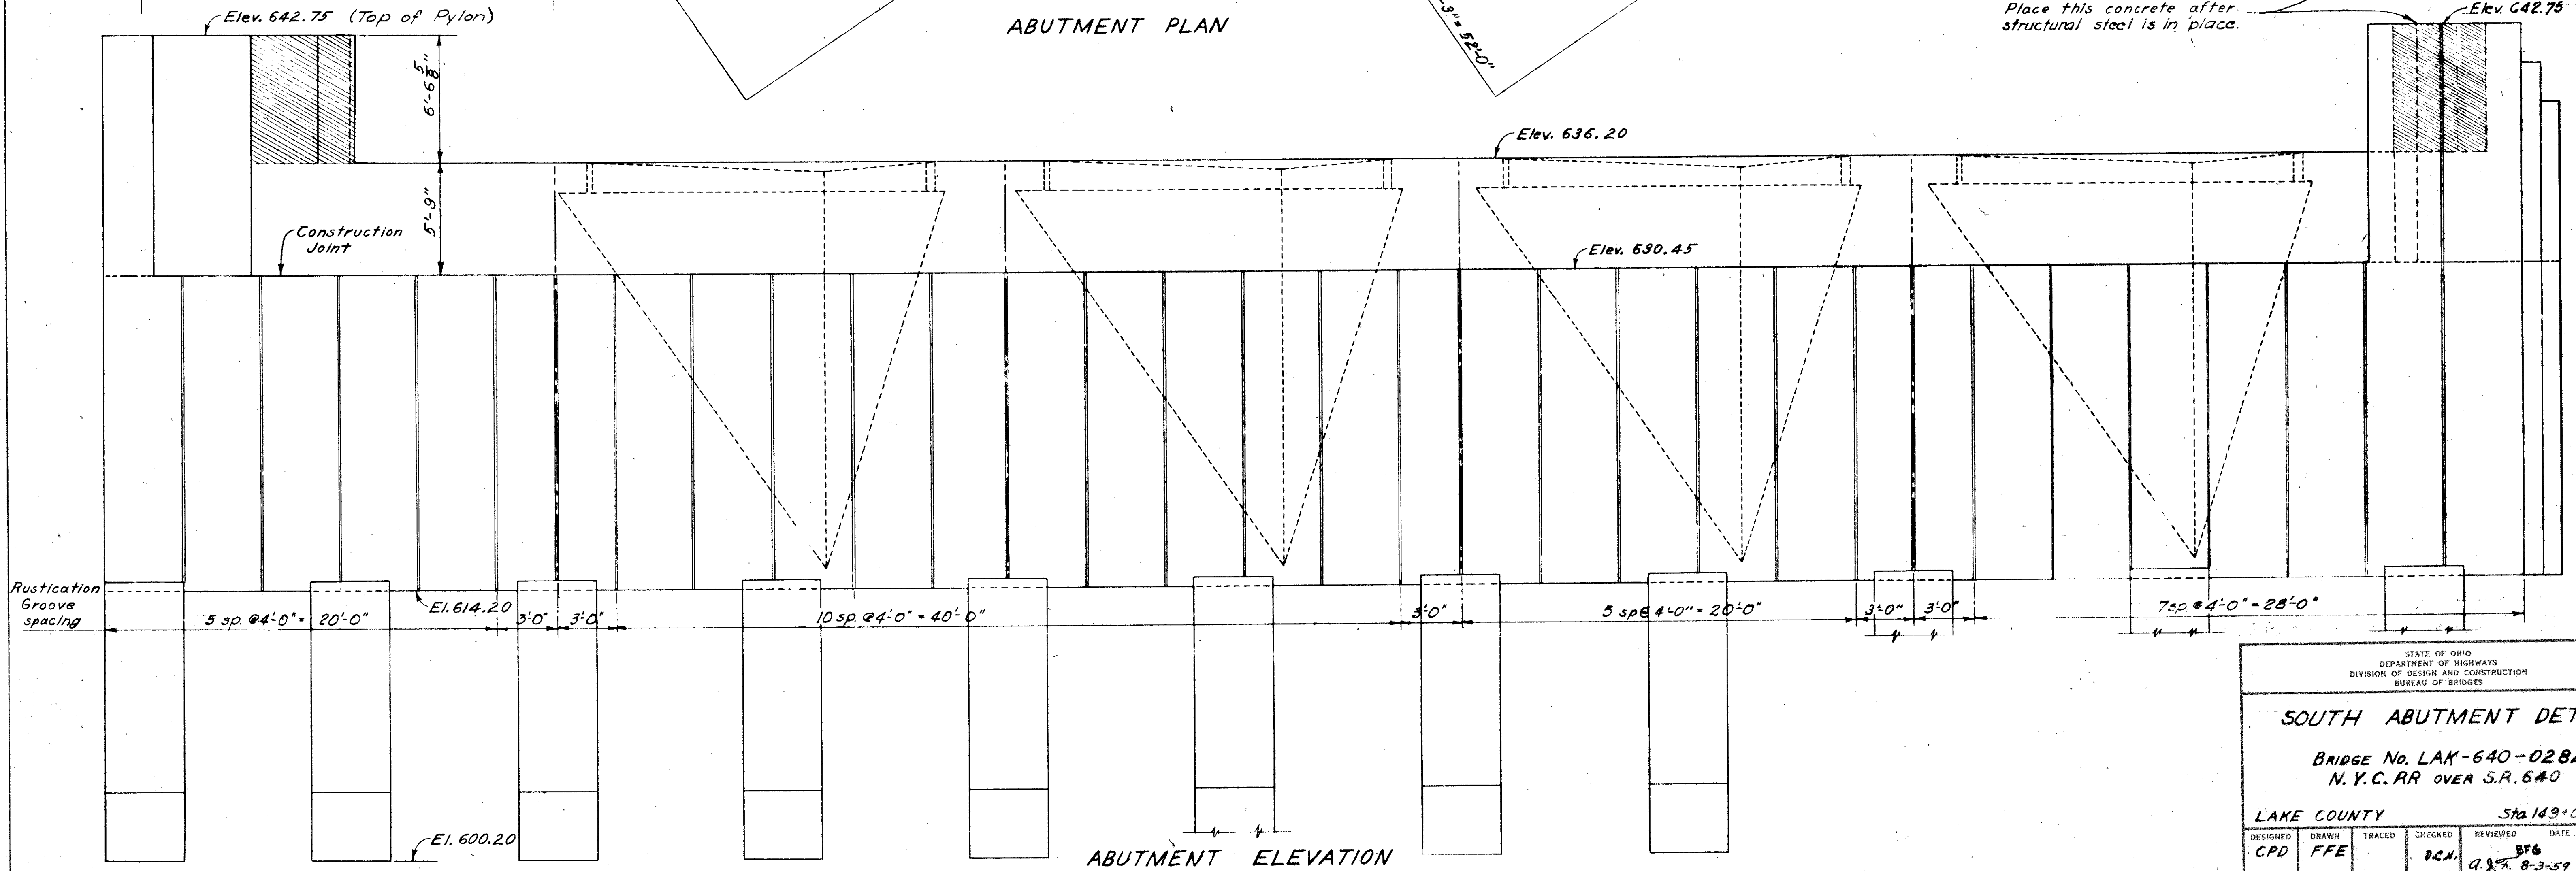

ABUTMENT ELEVATION

STATE OF OHIO
DEPARTMENT OF HIGHWAYS
DIVISION OF DESIGN AND CONSTRUCTION
BUREAU OF BRIDGES

SOUTH ABUTMENT DETAILS

BRIDGE NO. LAK-640-0282
N. Y.C. RR OVER S.R. 640

LAKE COUNTY
Sta 149+06.00

DESIGNED	DRAWN	TRACED	CHECKED	REVIEWED	DATE	REVISED
CPD	FFE		P.C.M.	B.F.G.	8-3-59	