


LAK-640-2.56

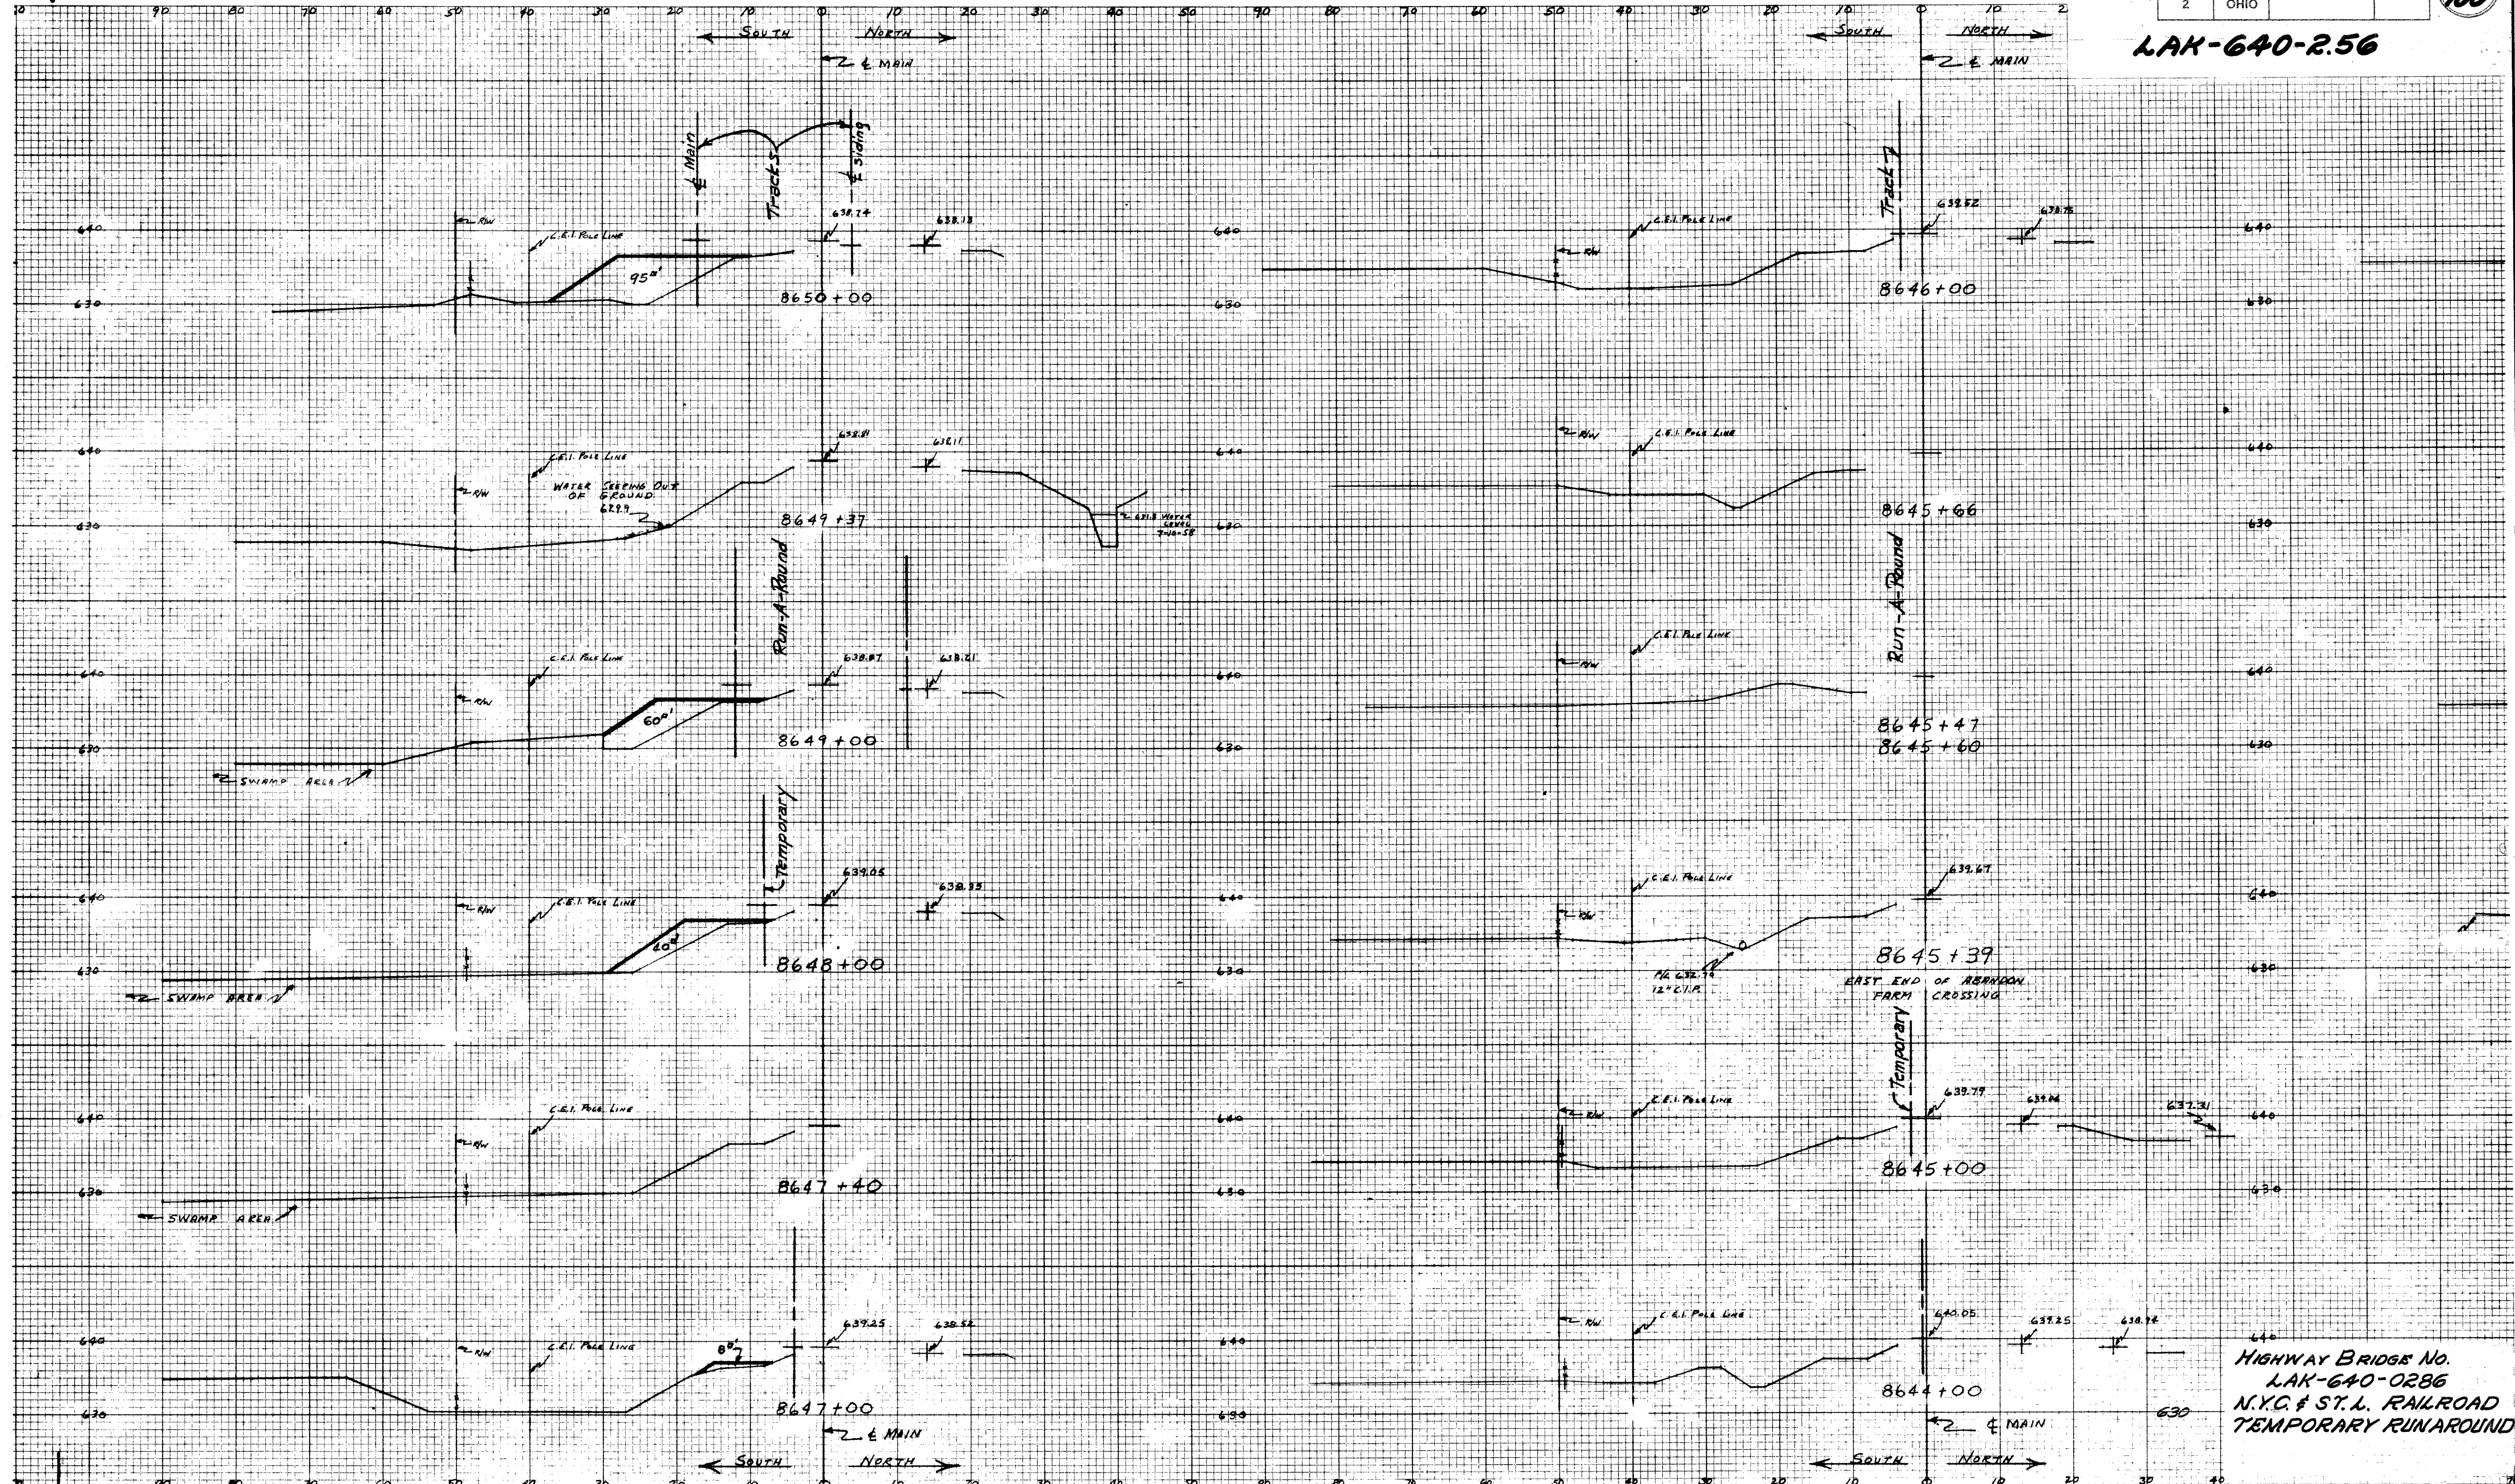

HIGHWAY BRIDGE NO.
LAK-640-0286
N.Y.C. & ST.L. RAILROAD
TEMPORARY RUNAROUND