


LAK-640-2.56

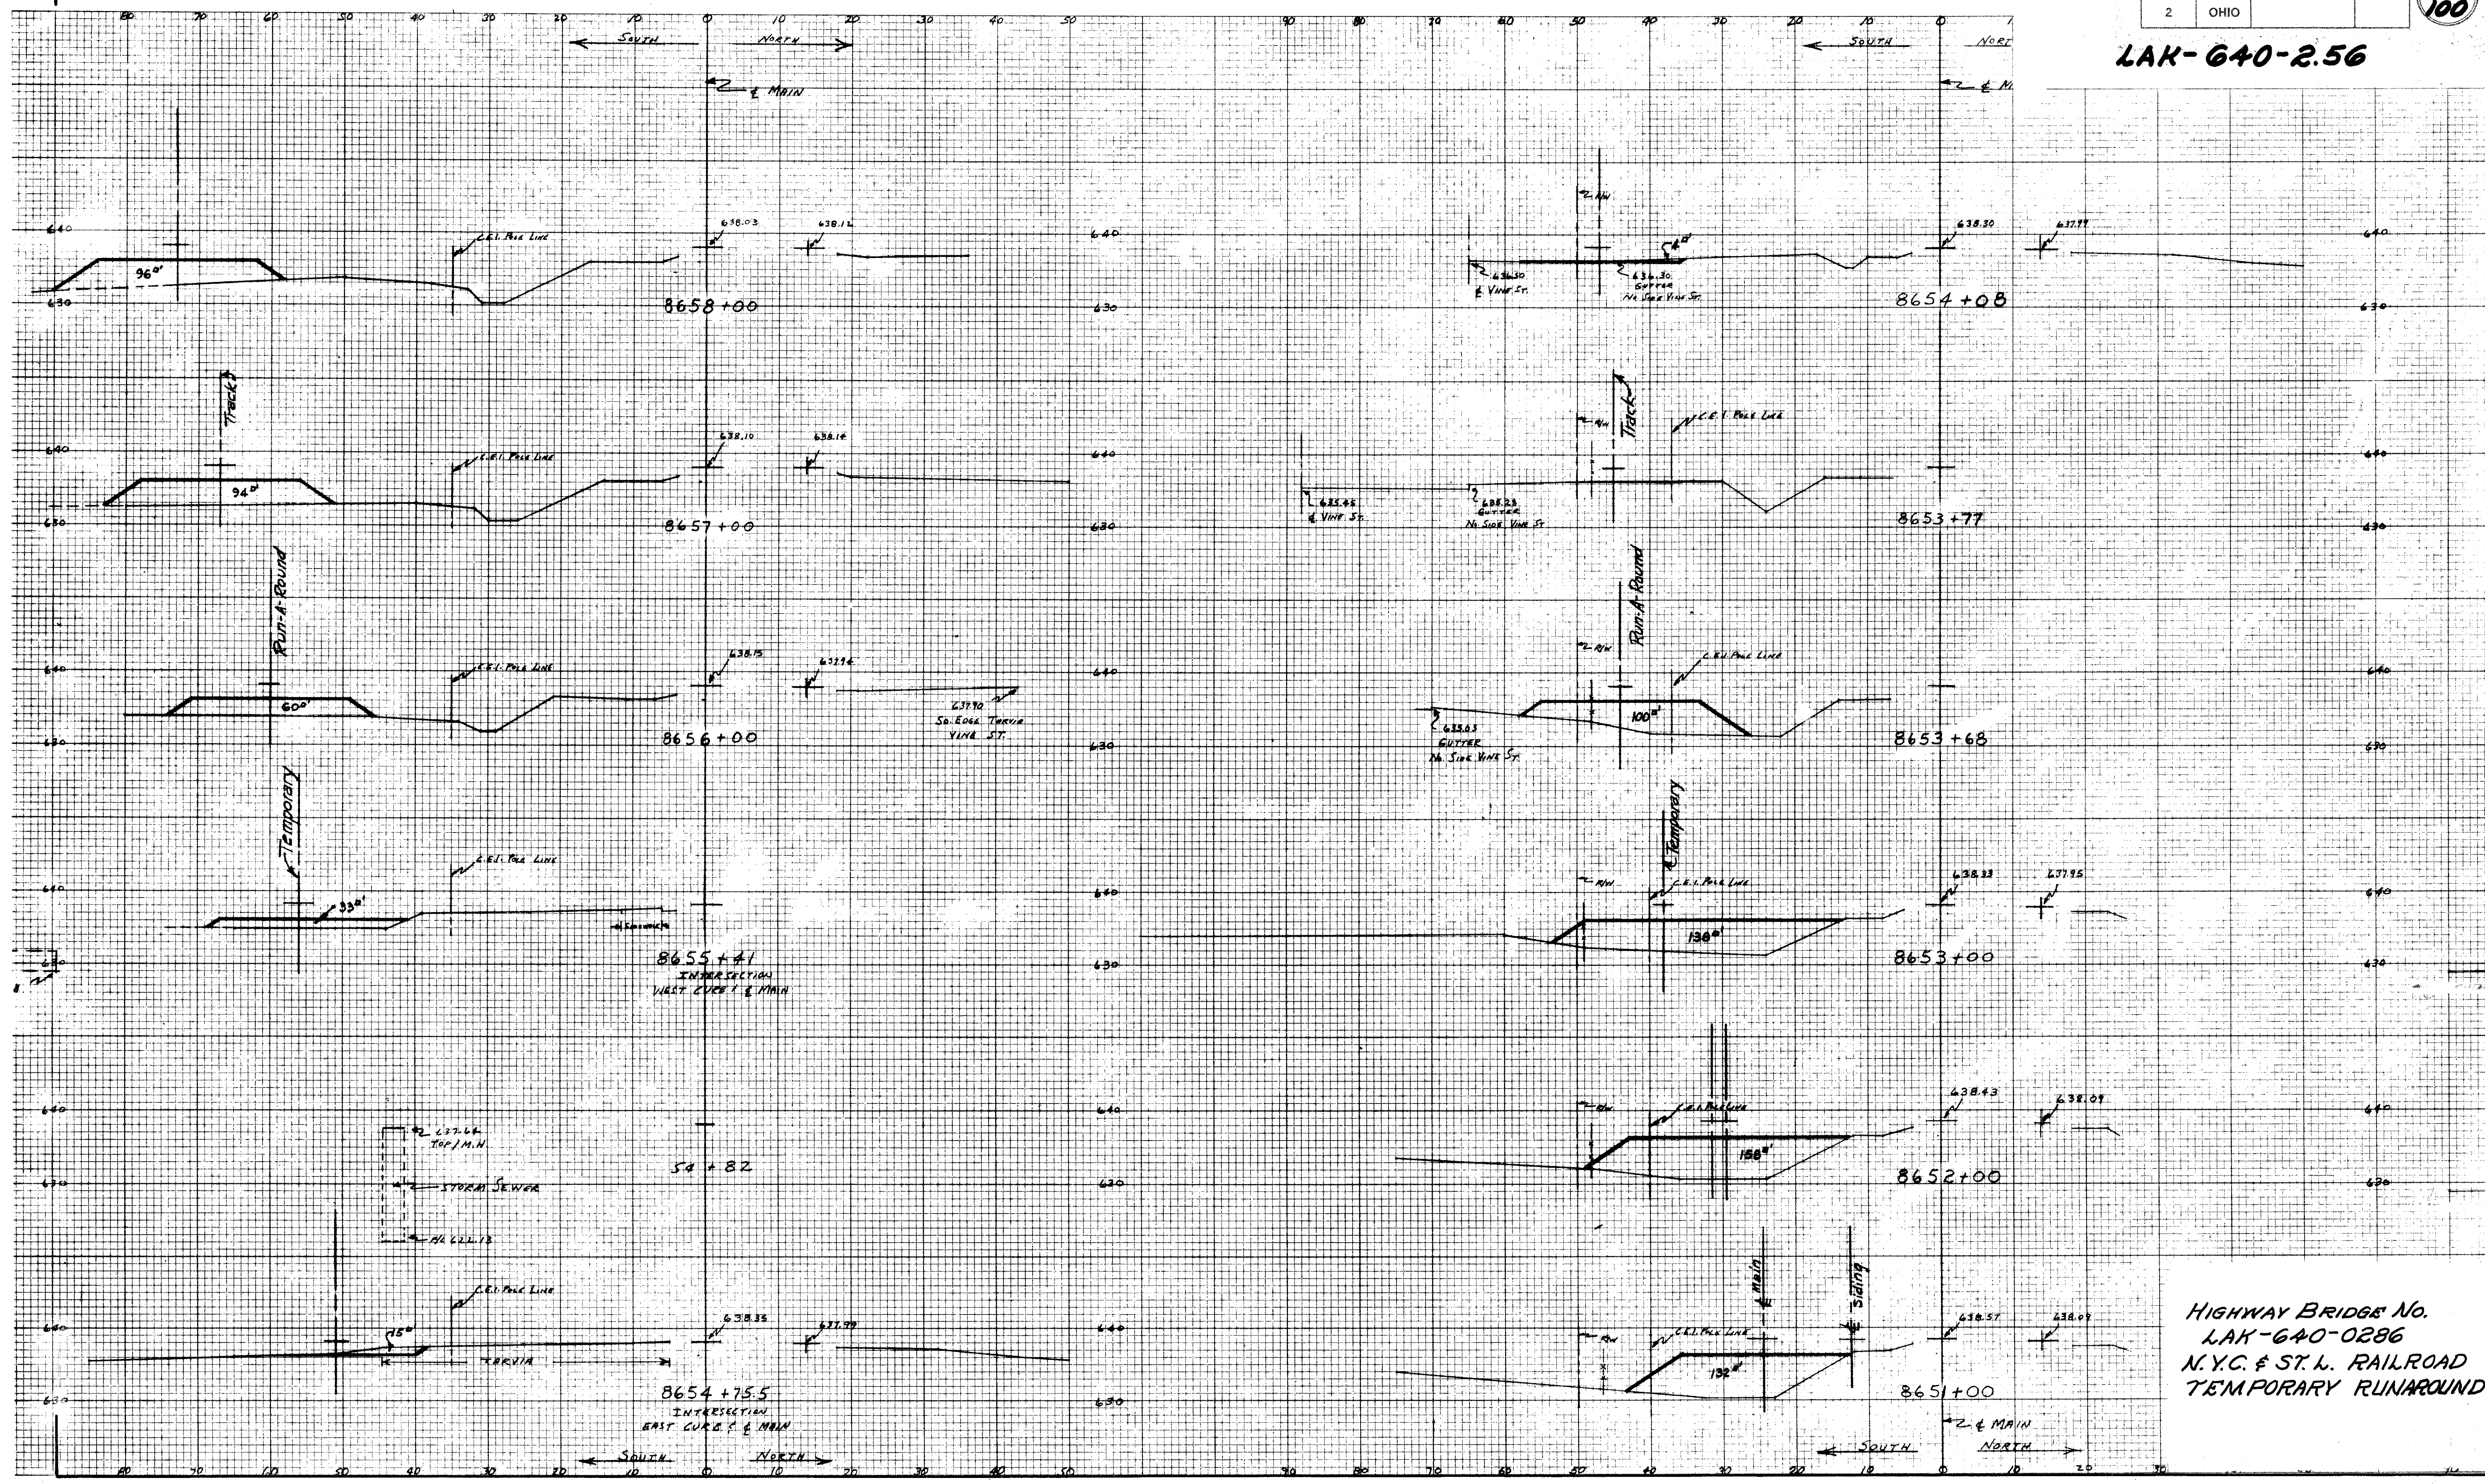

Highway Bridge No.
LAK-640-0286
N.Y.C. & ST. L. RAILROAD
TEMPORARY RILAROUND