


LAK-640-2.56

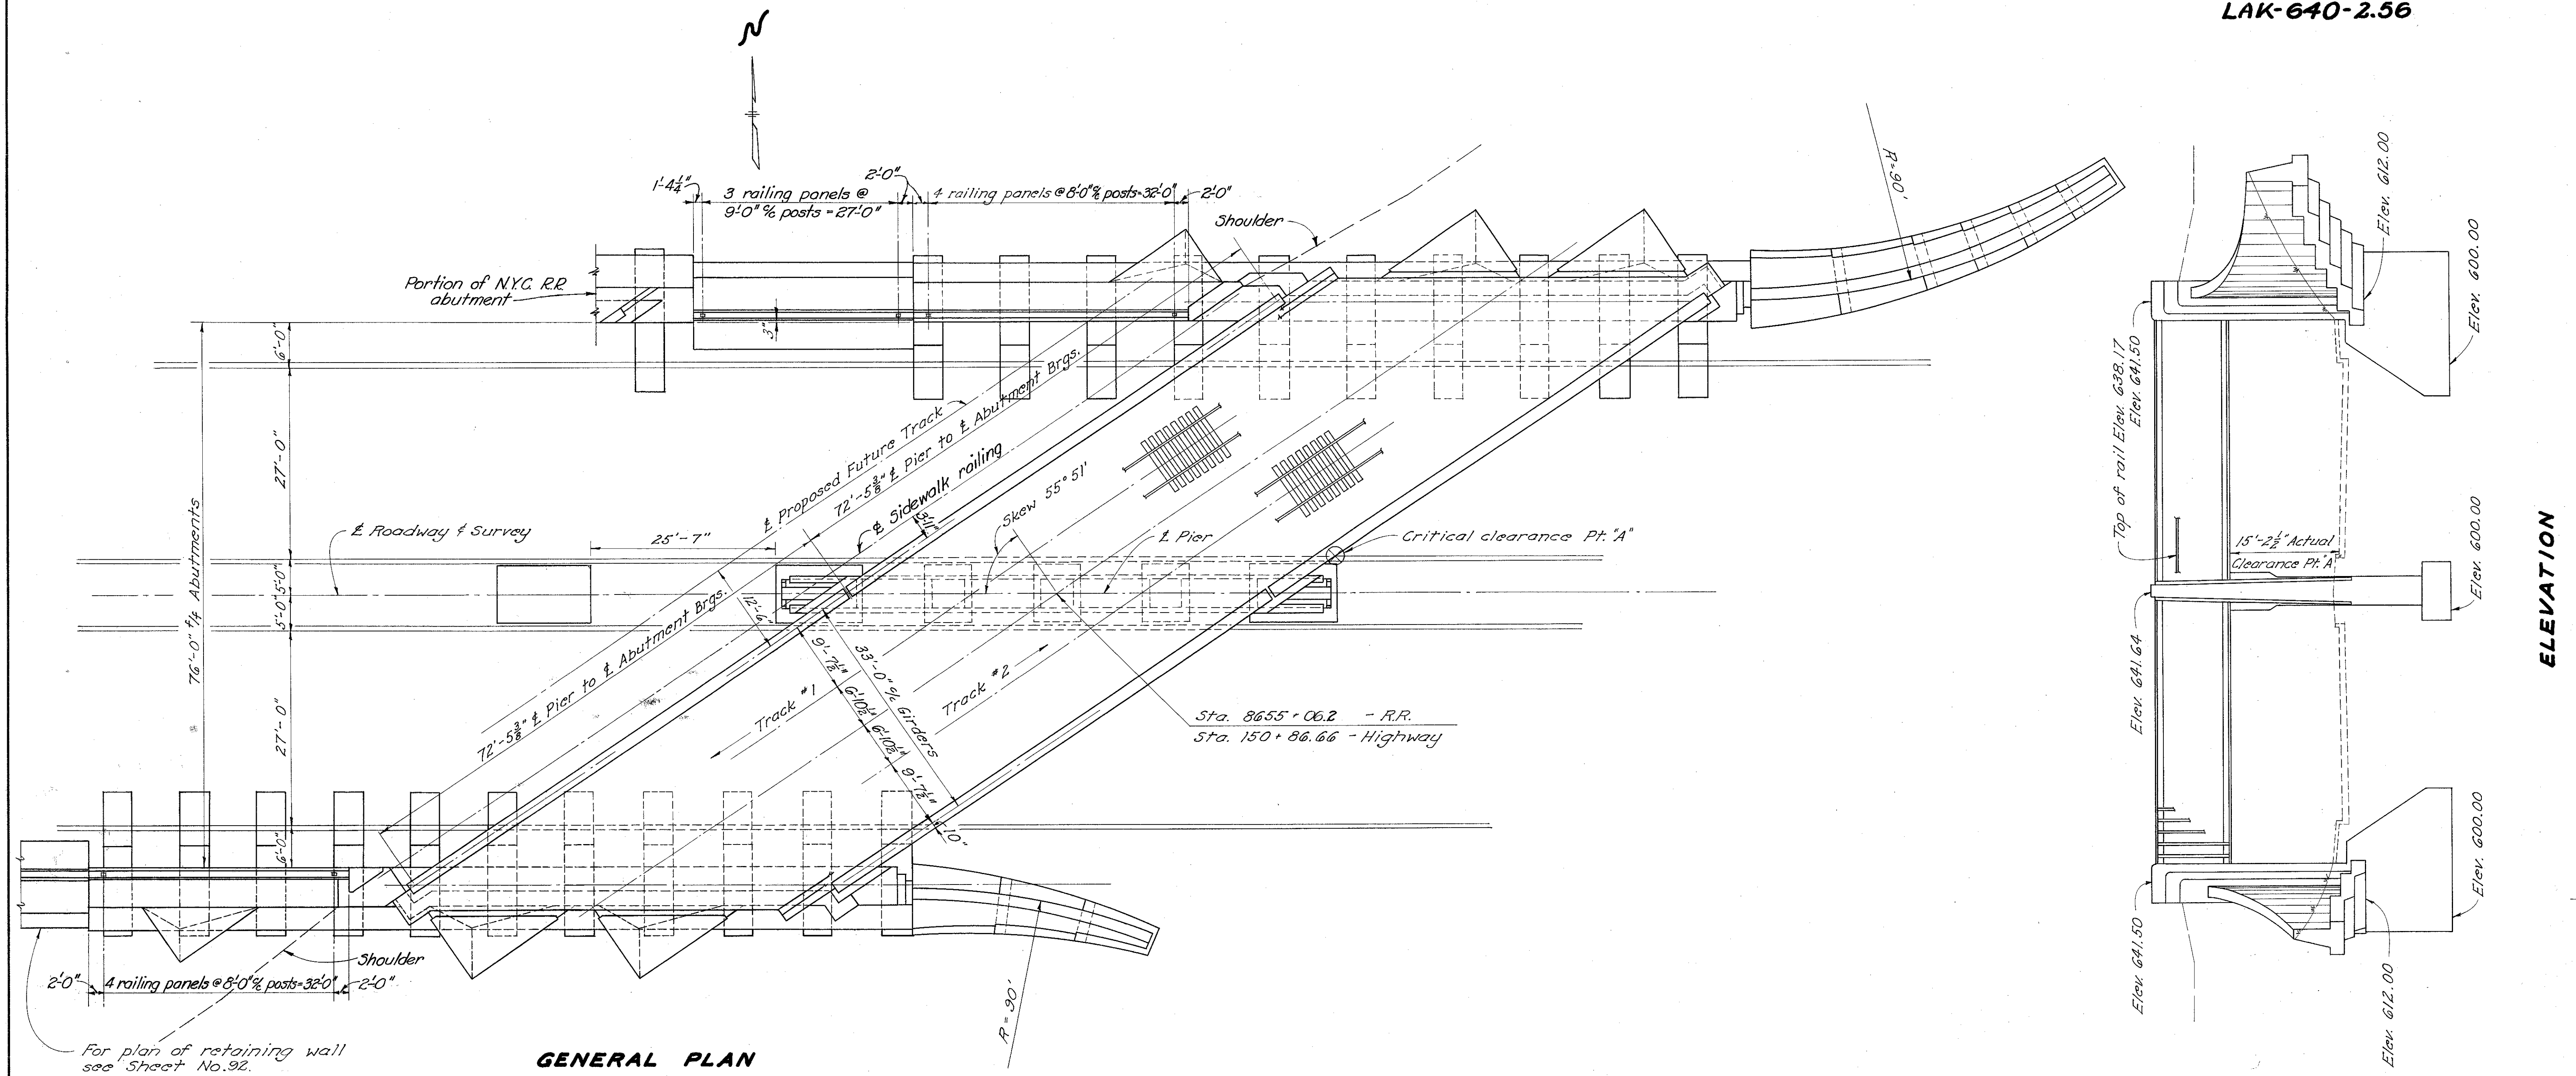

For plan of retaining wall see Sheet No. 92.

STATE OF OHIO  
DEPARTMENT OF HIGHWAYS  
DIVISION OF DESIGN AND CONSTRUCTION  
BUREAU OF BRIDGES

**GENERAL PLAN & ELEVATION**

BRIDGE NO. LAK-640-0286  
N.Y.C. & St. L. RR. OVER SR. 640

LAKE COUNTY STA. 150 + 86.66

DESIGNED	DRAWN	TRACED	CHECKED	REVIEWED	DATE	REVISED
NEY	NEY	prose	WCK	BFG	8-3-59	10-1-59