


FED. RD. DIVISION	STATE	PROJECT	24
2	OHIO		100

LAKE COUNTY  
LAK - 640 - 2.56

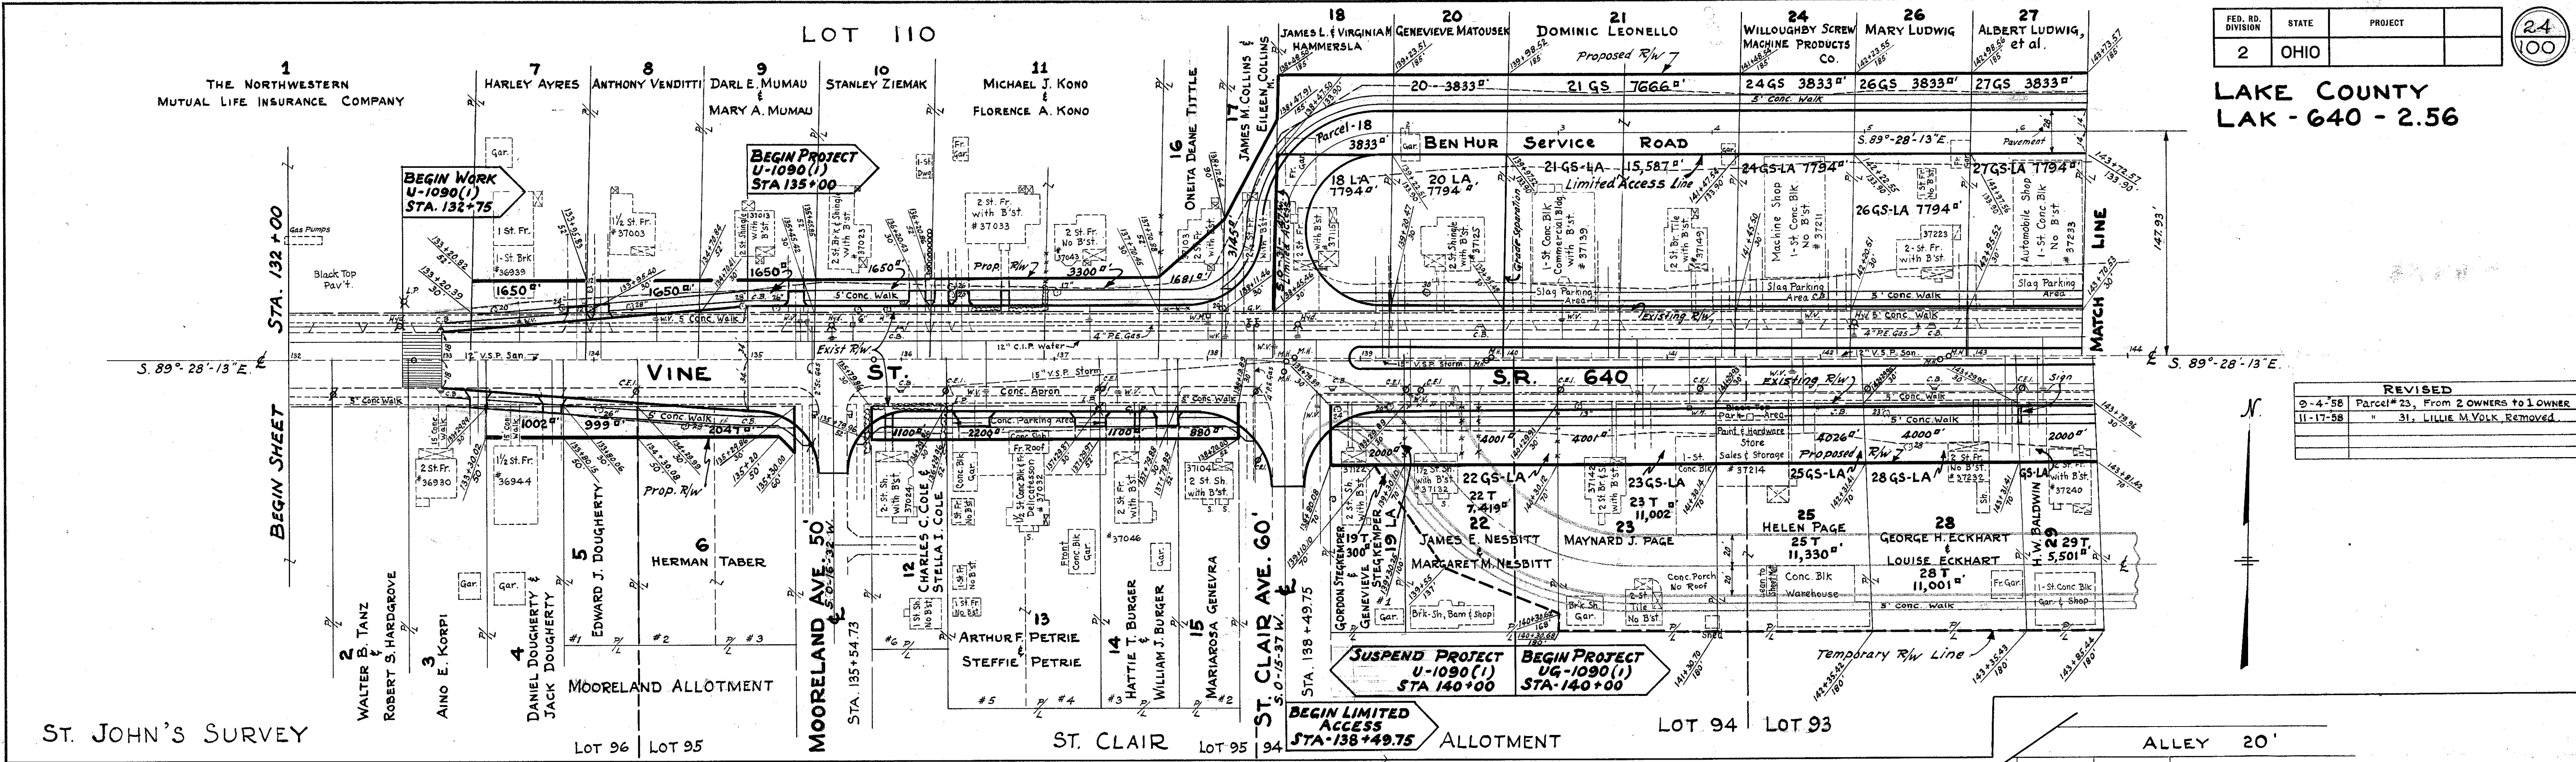

**REVISED**  
 10-4-58 Parcel # 23, From 2 OWNERS to 1 OWNER  
 11-17-58 " 31, LILLIE M. VOLK Removed.

**UTILITIES INVOLVED**  
 CLEVELAND ELECTRIC ILLUMINATING CO.  
 OHIO BELL TELEPHONE CO.  
 EAST OHIO GAS CO.  
 CITY OF WILLOUGHBY -  
 LIGHT, WATER, SEWER DEPT.

**RIGHT-OF-WAY STA. 132+00 TO STA. 156+71.48**

Scale: 1" = 50'