


FED. RD. DIVISION	STATE	PROJECT
2	OHIO	

24-A

LAKE COUNTY
LAK. 640 - 2.56

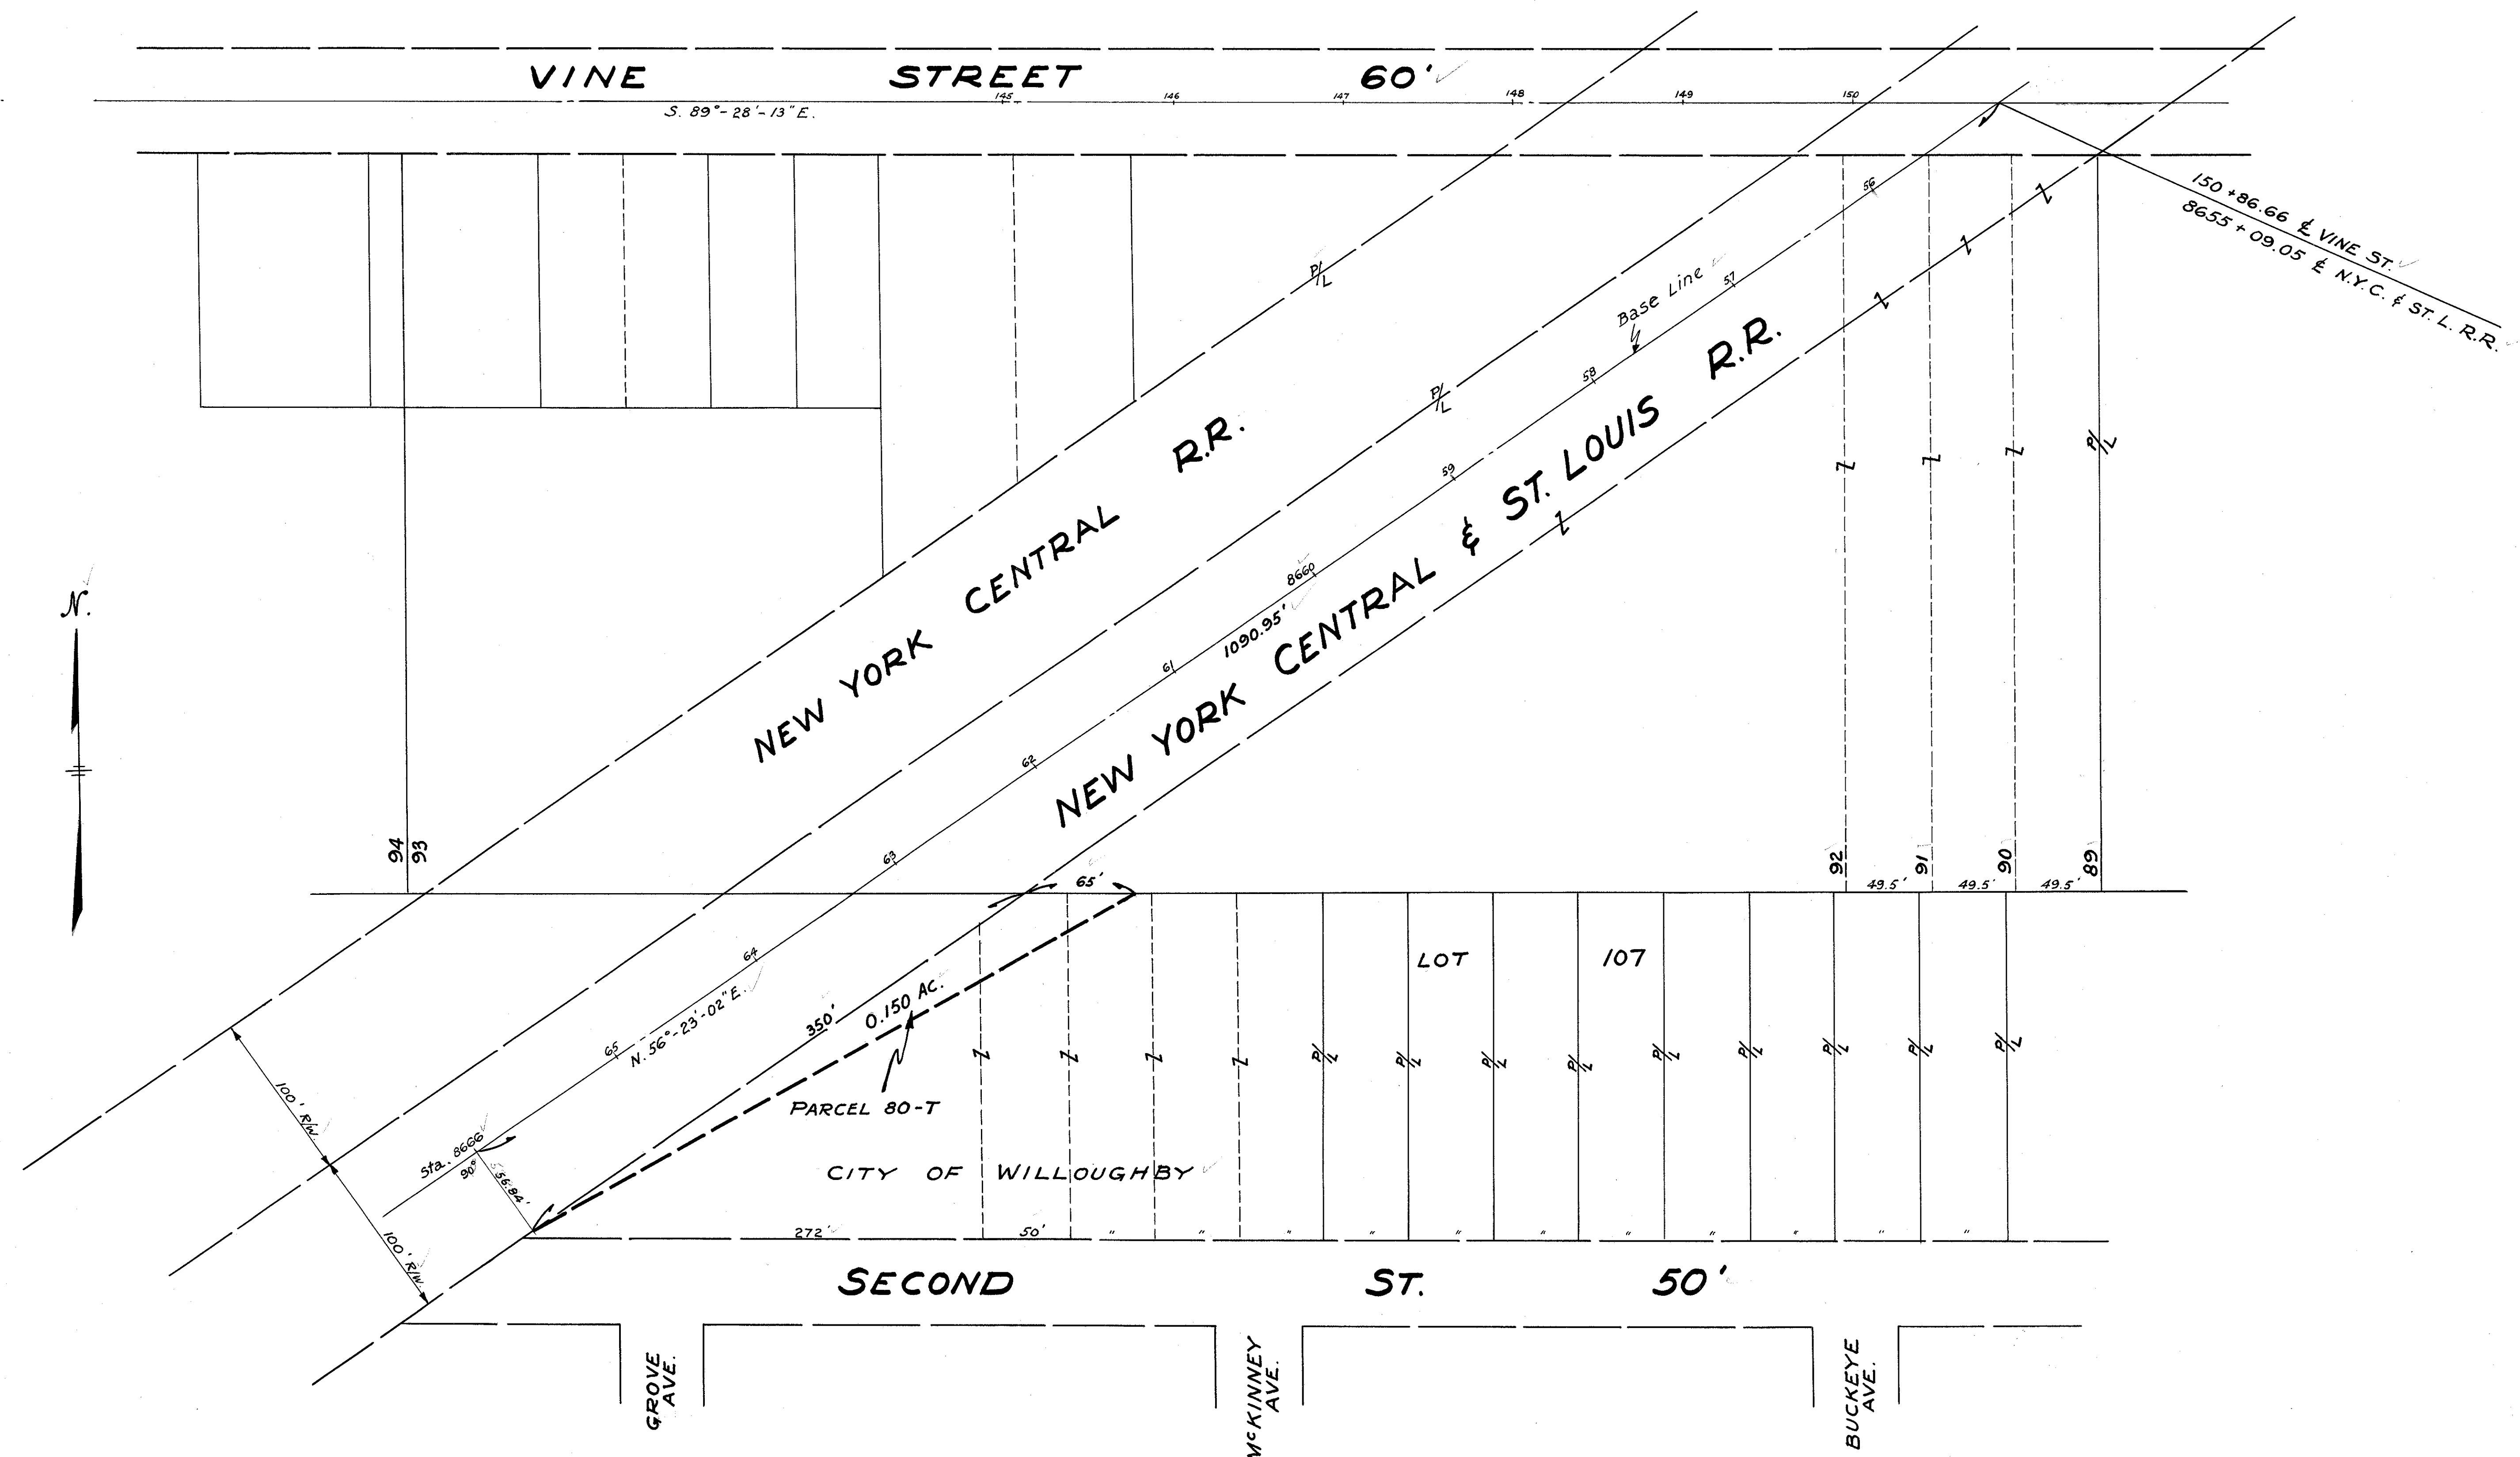

150 + 86.66 E. VINE ST.
8655 + 09.05 E. N.Y.C. & ST. L. R.R.

Scale: - 1" = 50'

RIGHT - OF - WAY