









NOTE: SIDE STREETS NOT CLOSED TO THROUGH TRAFFIC SHALL BE SIGNED PER THE ONE LANE SIDE STREET ACCESS DETAIL.

-  WORK AREA
-  ROAD CLOSURE
-  DETOUR ROUTE
-  ALTERNATE ROUTE
-  5 CONSTRUCTION SIGNING (REFER TO SIGNING LEGEND FOR REQUIRED SIGNS)
-  5 CONSTRUCTION SIGNING MAINTAINED FROM PHASE A
- * FOR SIGN PLACEMENT LOCATION SEE LANE CLOSURE DETAILS SHEET



F:\1998\98208\DWG\MOT_TRAFF\14199DET.DWG (PLOT2)

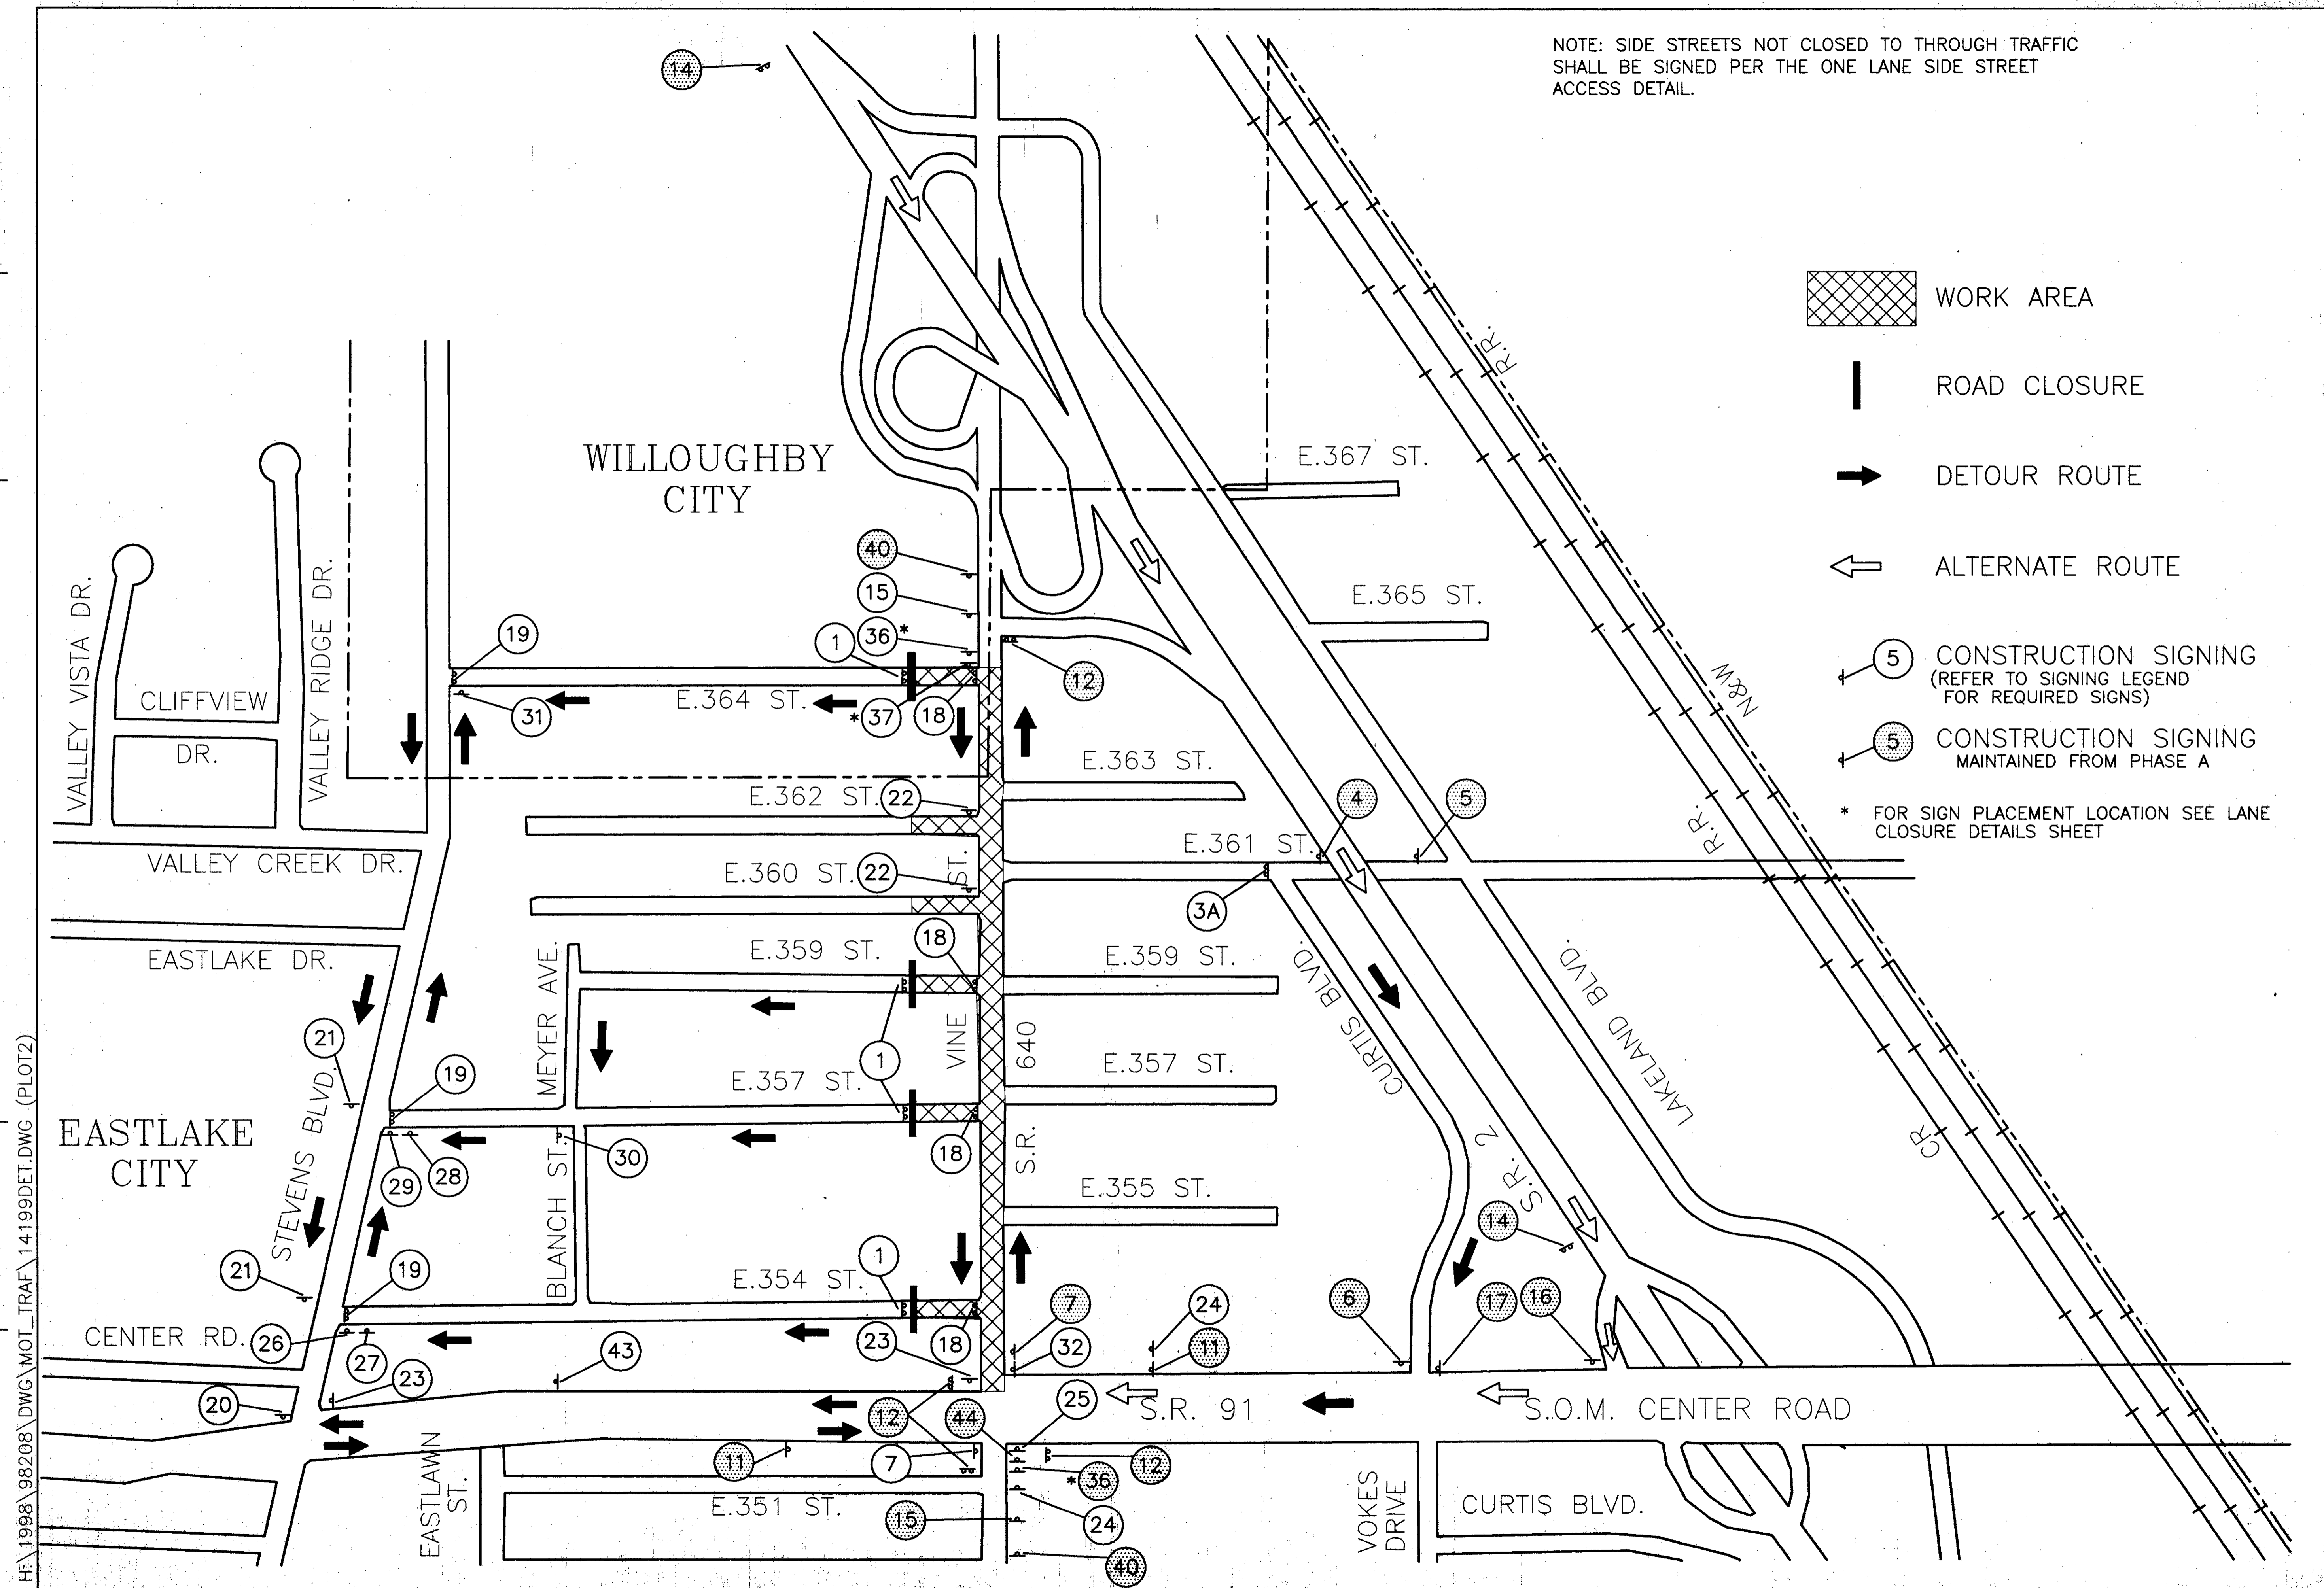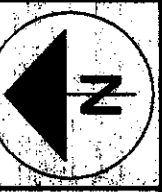

NO SCALE
CALC. BY: A.E.P.
CHECKED BY: L.M.H.

SIGNING + AREA MAP - SECTION 1 PHASE B

LAK-640-2.865 (1.78)

16
189