


NO SCALE

CALC. BY: A.E.P. CHECKED BY: I.M.H.


SIGNING + AREA MAP - SECTION 2 PHASE A + B

LAK-640-2865 (178)


17/189

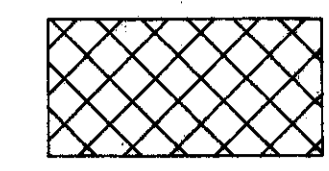

WORK AREA

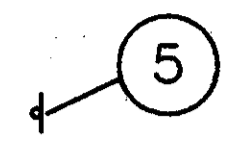

CONSTRUCTION SIGNING
(REFER TO SIGNING LEGEND
FOR REQUIRED SIGNS)

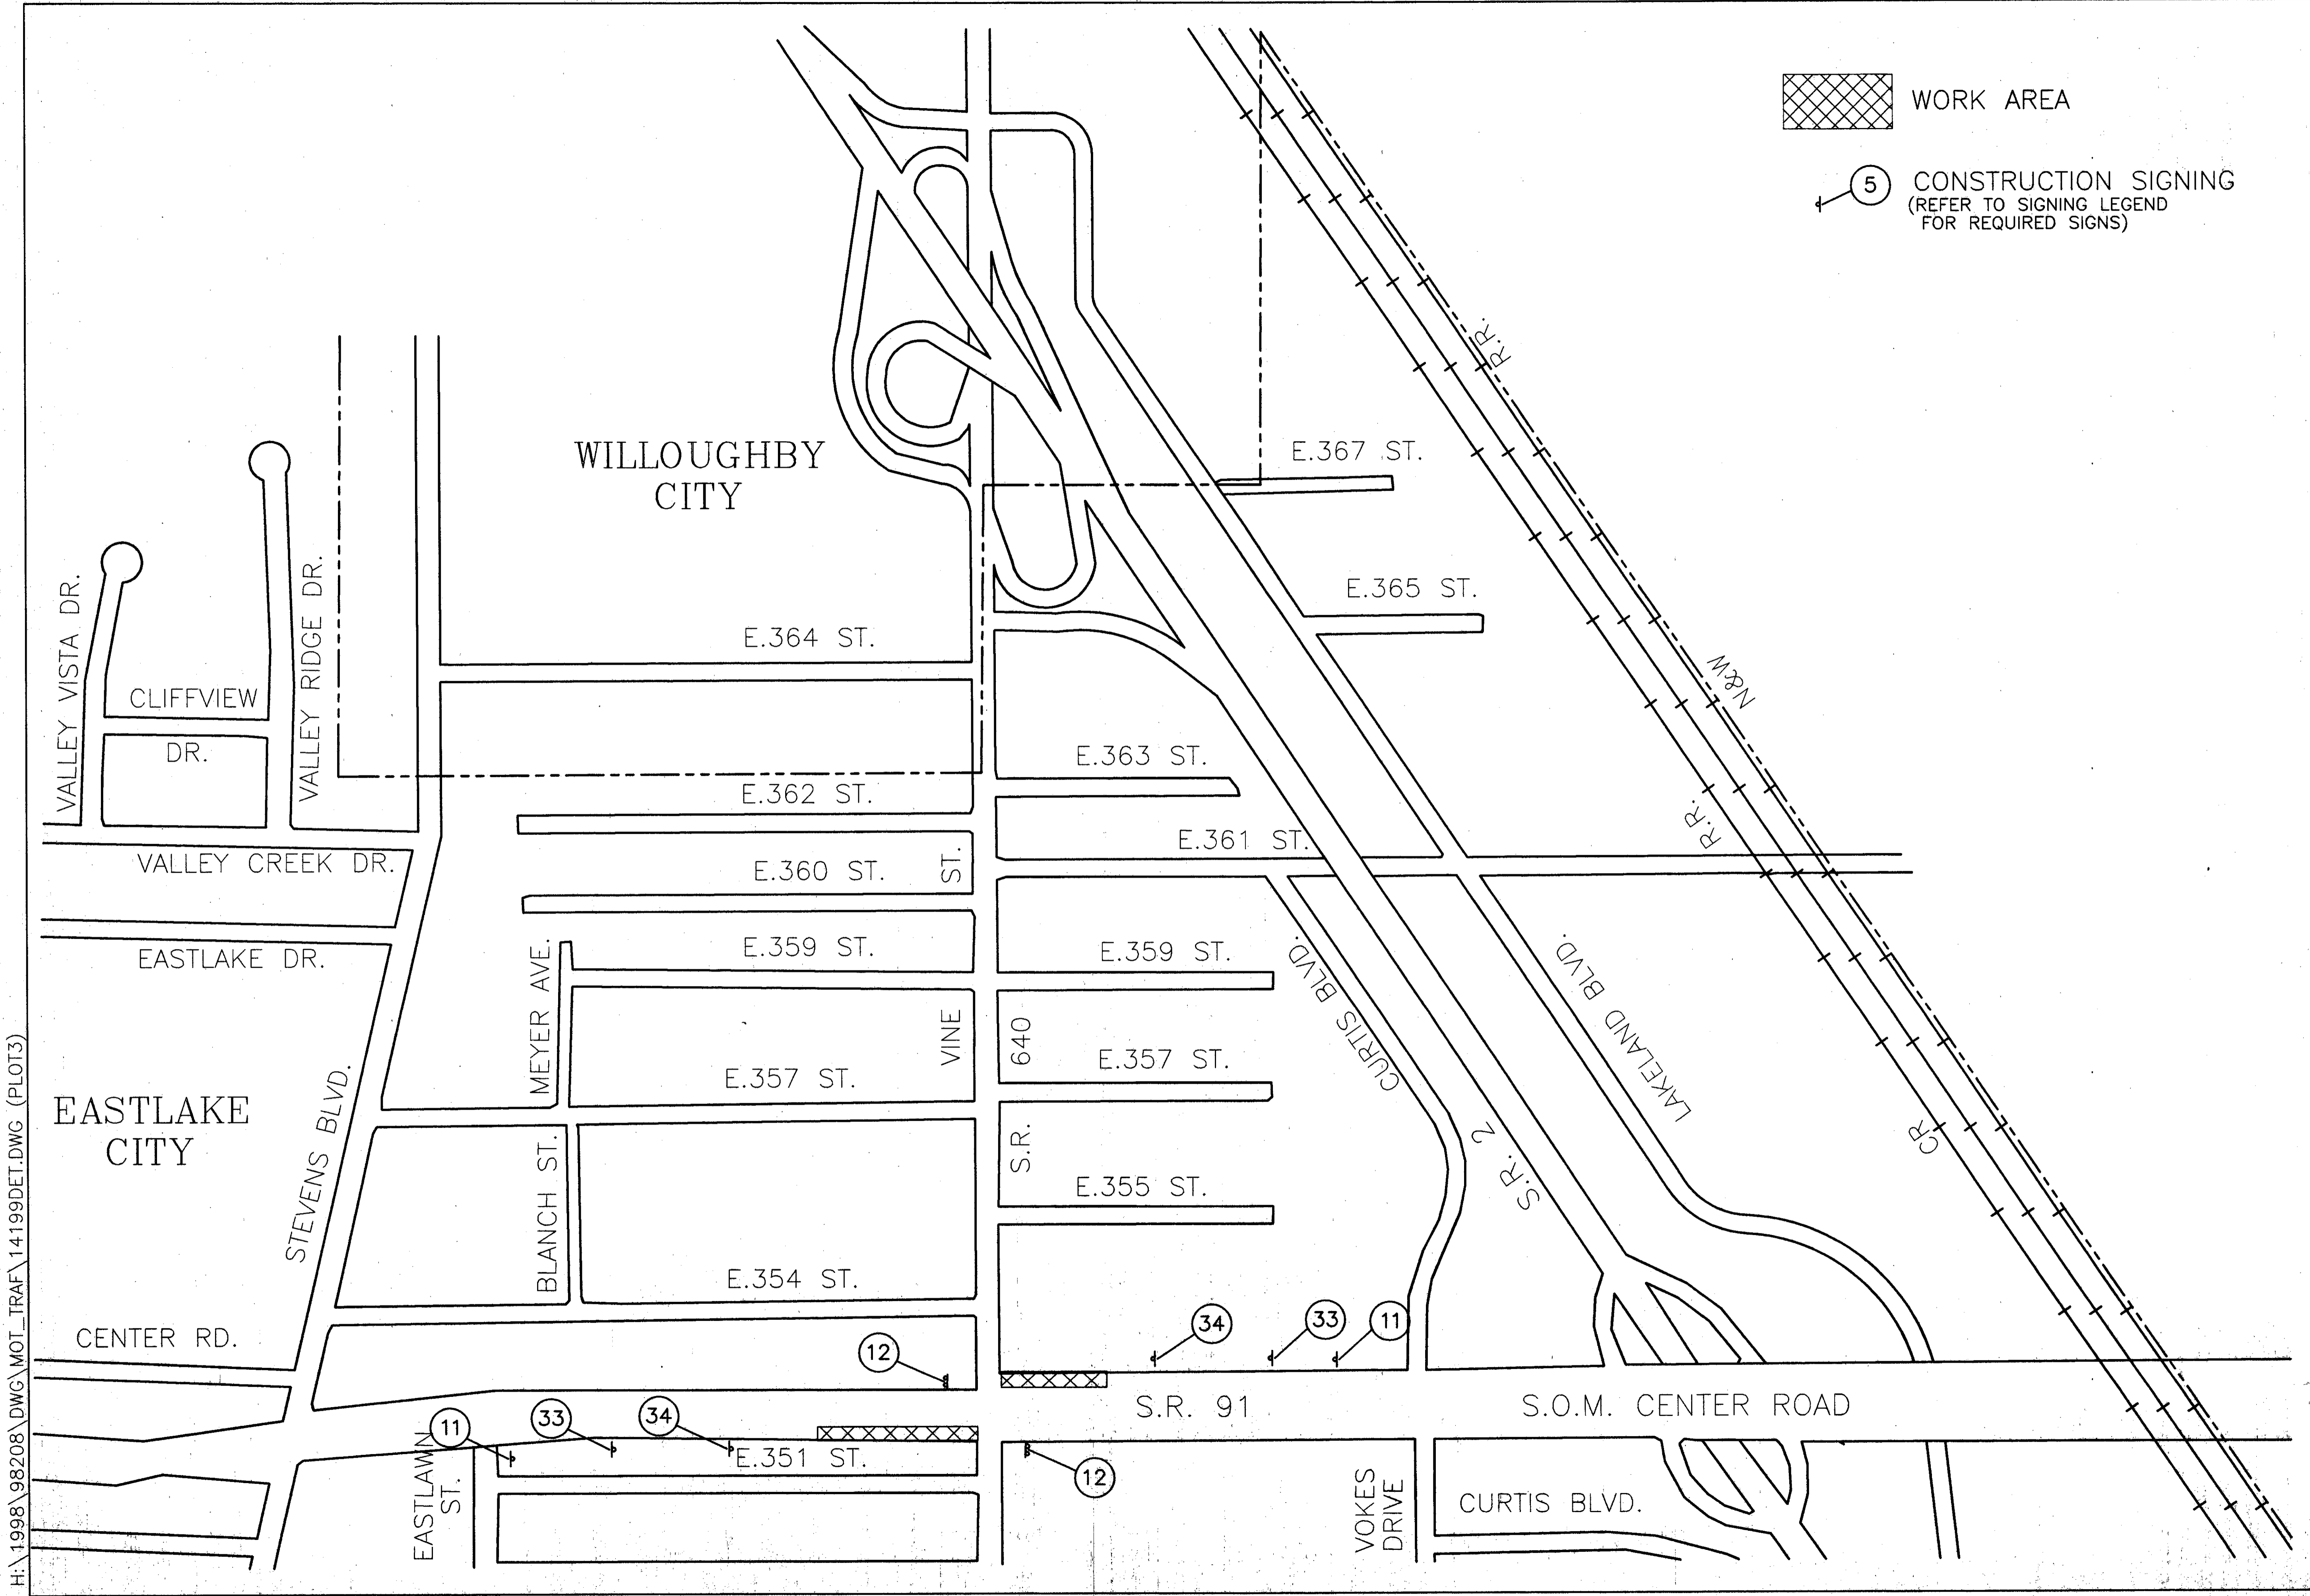

H:\1998\98208\DWG\MOT_IRAF\14199DET.DWG (PLOT3)