



20 STREET SIGN & 762mmX610mm(30"X24") OC-29L




21 STREET SIGN & 762mmX610mm(30"X24") OC-29

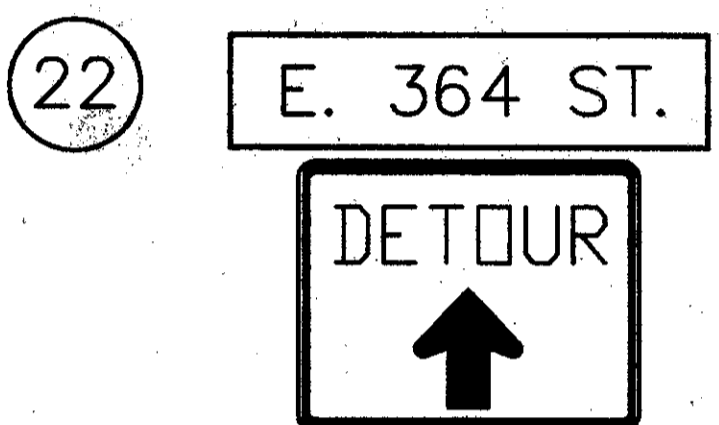


22 STREET SIGN & 762mmX610mm(30"X24") OC-29

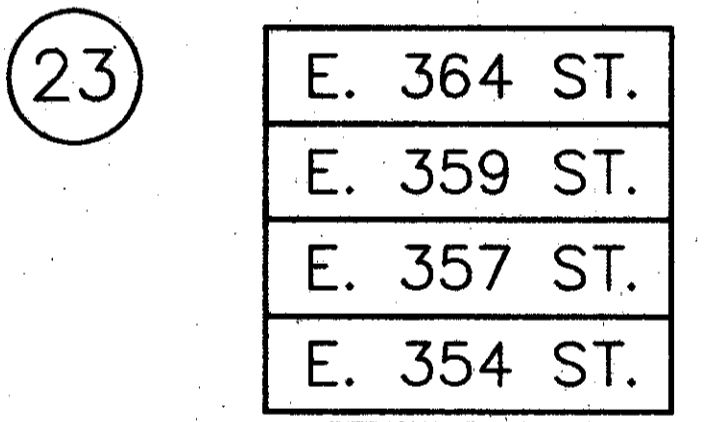


23 4 STREET SIGNS & 762mmX610mm(30"X24") OC-29R

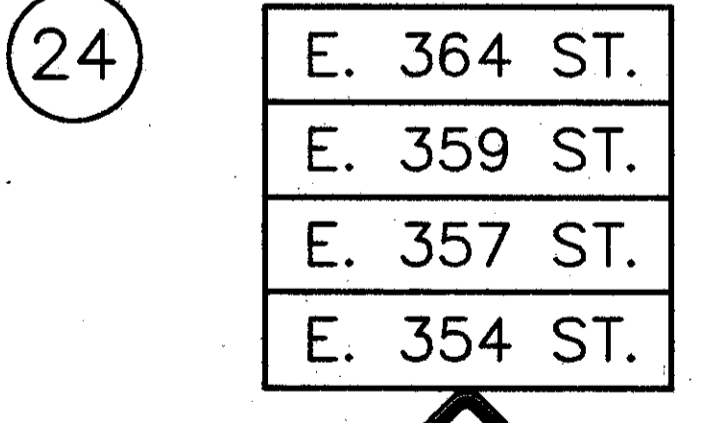


24 4 STREET SIGNS & OW-127-36 (61 METERS PRIOR TO INTERSECTION) OC-29

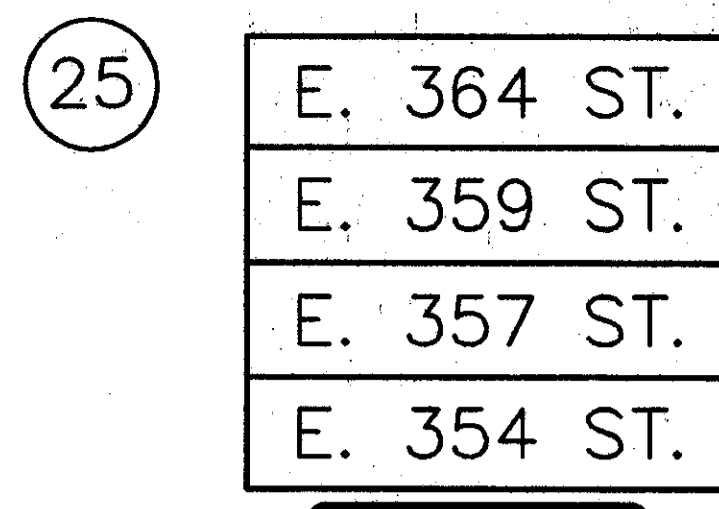


25 4 STREET SIGNS & 762mmX610mm(30"X24") OC-29L

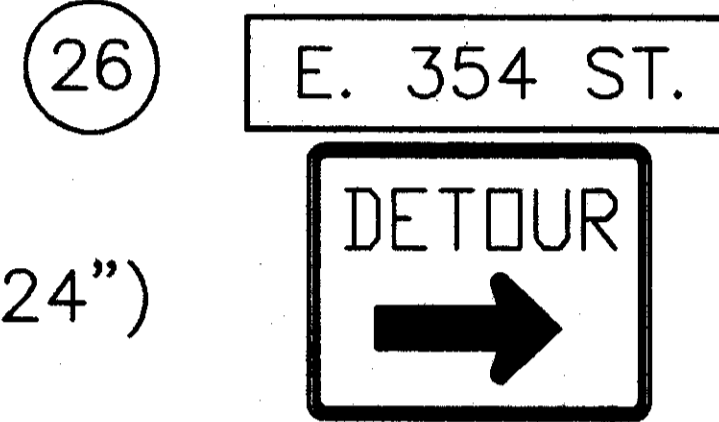


26 STREET SIGN & 762mmX610mm(30"X24") OC-29R

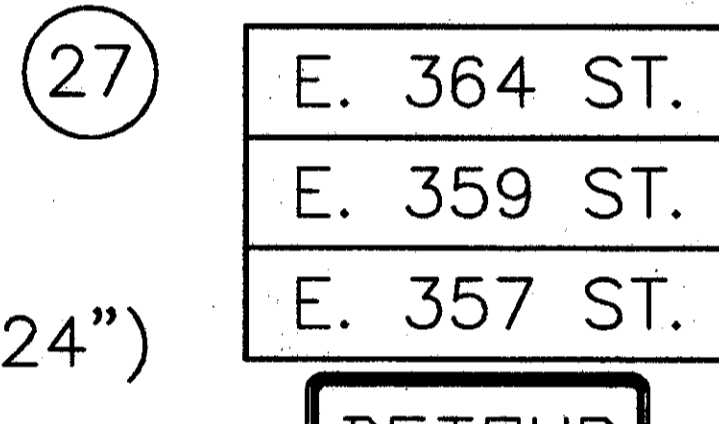


27 3 STREET SIGNS & 762mmX610mm(30"X24") OC-29

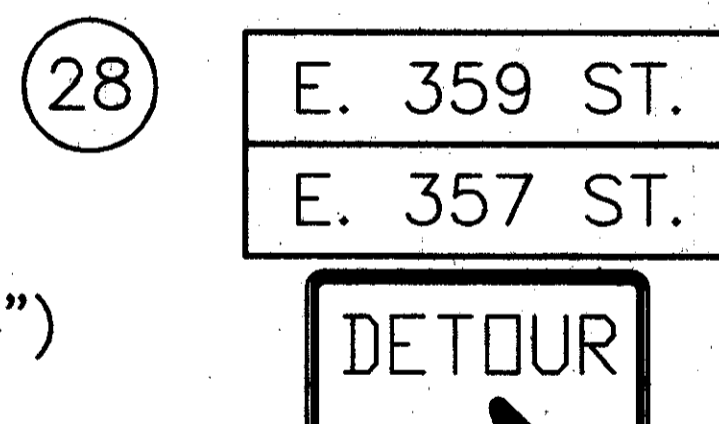


28 2 STREET SIGNS & 762mmX610mm(30"X24") OC-29R

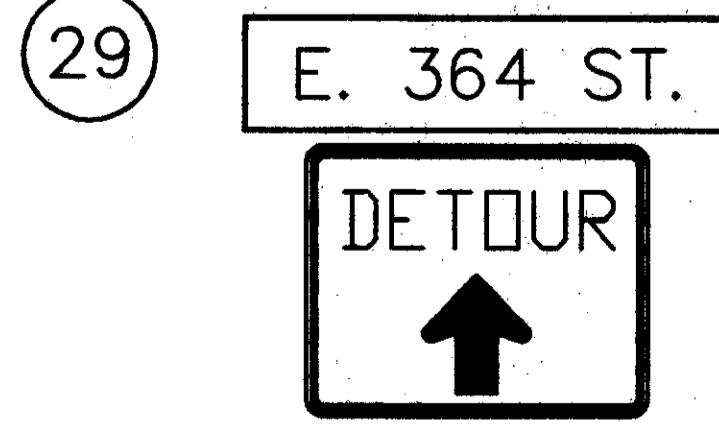


29 STREET SIGN & 762mmX610mm(30"X24") OC-29

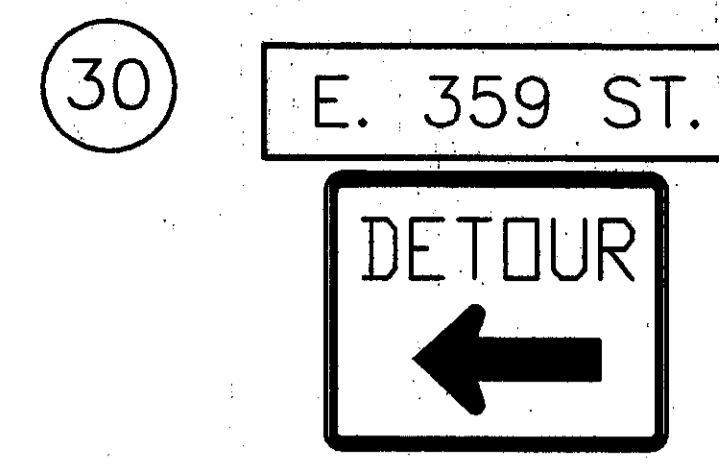

30 STREET SIGN & 762mmX610mm(30"X24") (AT BEGINNING OF WORK ZONE TAPER) OC-29L

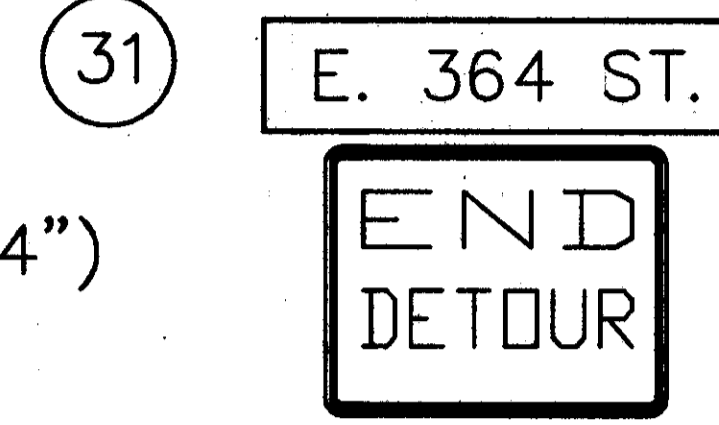

31 STREET SIGN & 610mmX457mm(24"X18") OW-145B

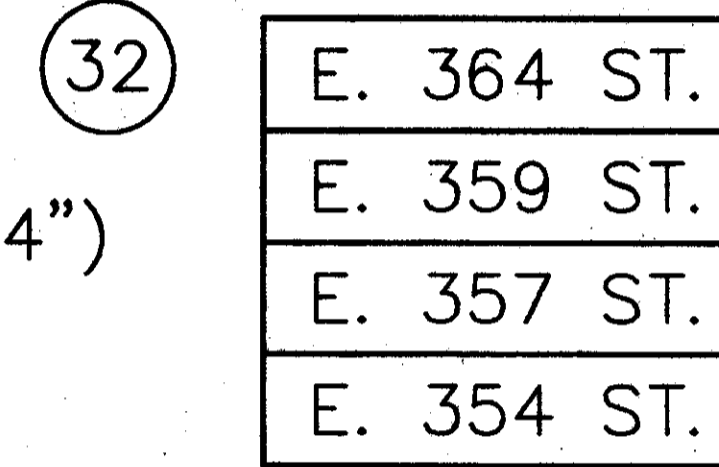


32 4 STREET SIGNS & 762mmX610mm(30"X24") OC-29




33 OW-132-36 & OW-145B 610mmX457mm(24"X18") (153 METERS PRIOR TO WORK ZONE)




34 OW-51-36 (61 METERS PRIOR TO WORK ZONE)

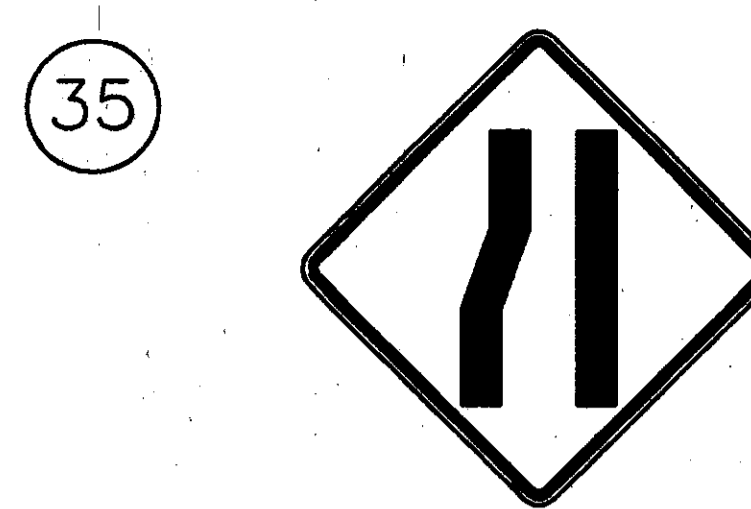


35 OW-60L-36 (AT BEGINNING OF WORK ZONE TAPER)

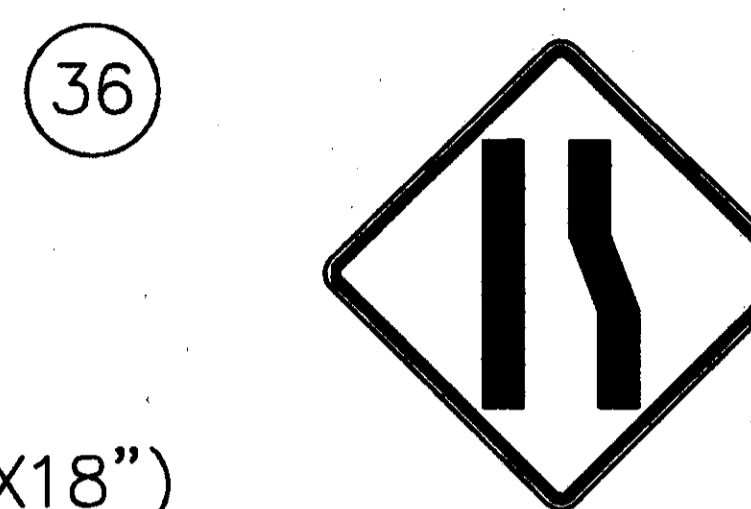


36 OW-60R-36 (AT BEGINNING OF WORK ZONE TAPER)

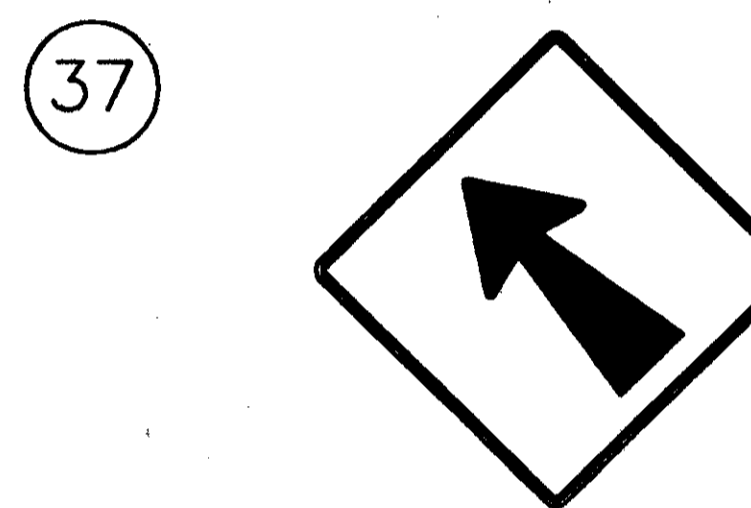


37 OW-138-30 (AT BEGINNING OF LANE SHIFT)

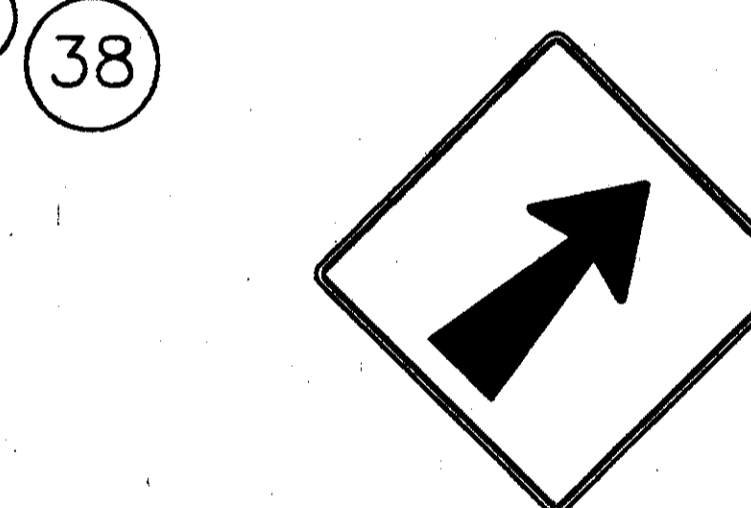


38 OW-138-30 (AT BEGINNING OF LANE SHIFT)

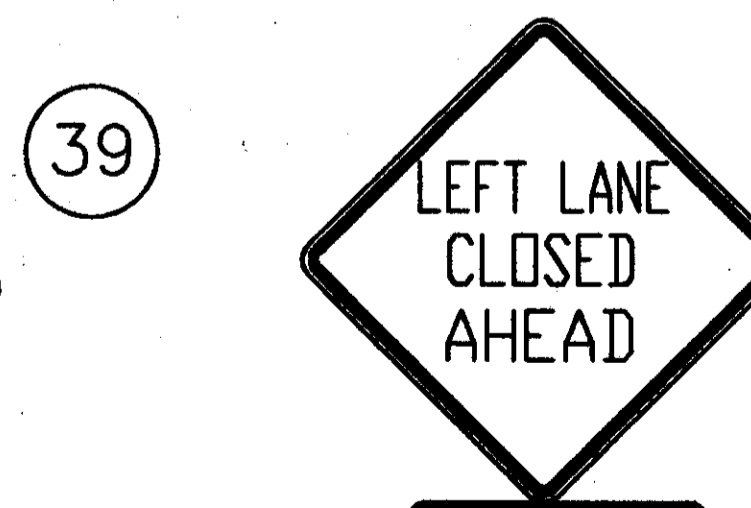


39 OW-123-36 & OW-145B 610mmX457mm(24"X18") (61 METERS PRIOR TO WORK ZONE)

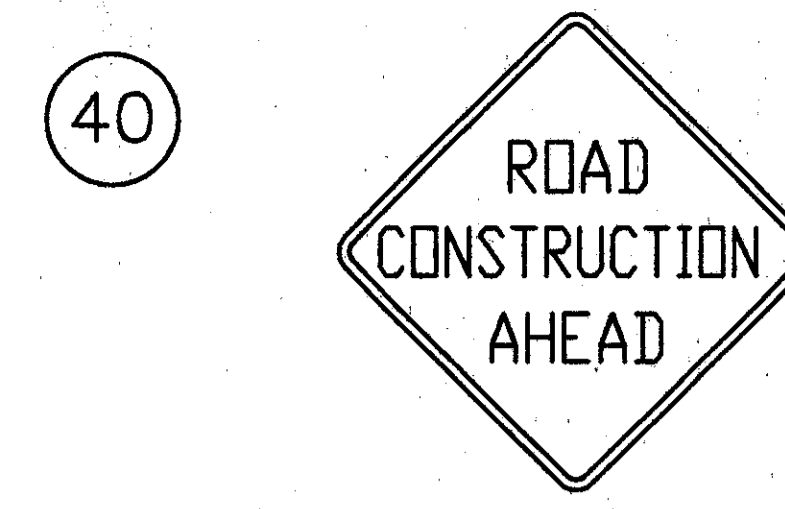


40 OW-128-36 (122 METERS PRIOR TO WORK ZONE)

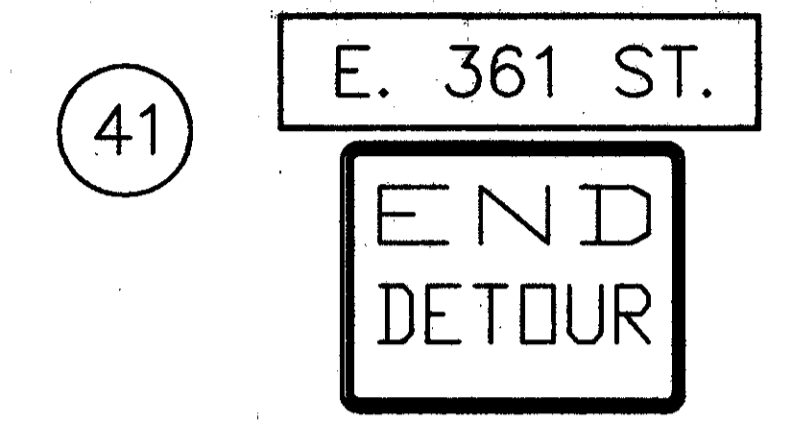


41 STREET SIGN & 610mmX457mm(24"X18") OW-145B

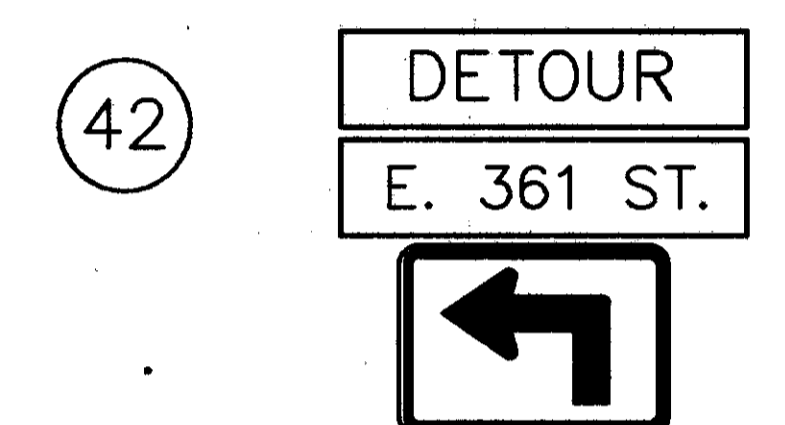

42 OM-23, STREET SIGN & OM-21-21 (INSTALLED ON MEDIAN AND EDGE OF PAVEMENT HALF-WAY BETWEEN VINE ST. AND CURTIS BLVD.)

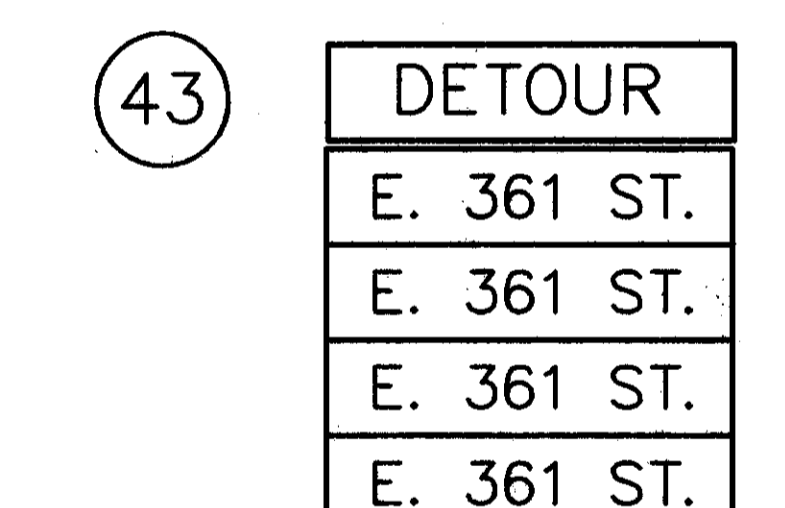

43 OM-23, 4 STREET SIGNS & OM-19-21 (INSTALLED HALF-WAY BETWEEN VINE ST. AND STEVENS BLVD.)

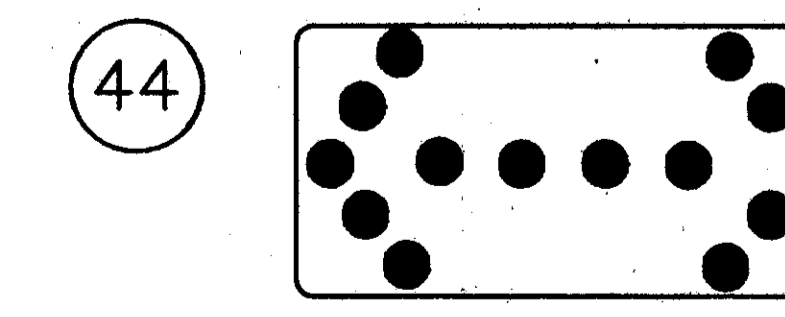

44 FLASHING ARROW PANEL 1219mmX610mm(48"X24")

H:\1998\98208\DWG\MOT_TRAFF\14199DET.DWG

NO SCALE
CALC. BY: A.E.P.
CHECKED BY: J.M.H.

MAINTENANCE OF TRAFFIC - SIGNING LEGEND

LAK-640-2.865 (1.78)

19 189