

MAINTENANCE OF TRAFFIC
SECTION 1 - PHASE B




HORIZONTAL
SCALE IN METERS

CALC. BY: A.E.P.
CHECKED BY: I.M.H.

MAINTENANCE OF TRAFFIC
PHASE CONSTRUCTION PLANS

LAK-640-2.865 (1.78)

24
189

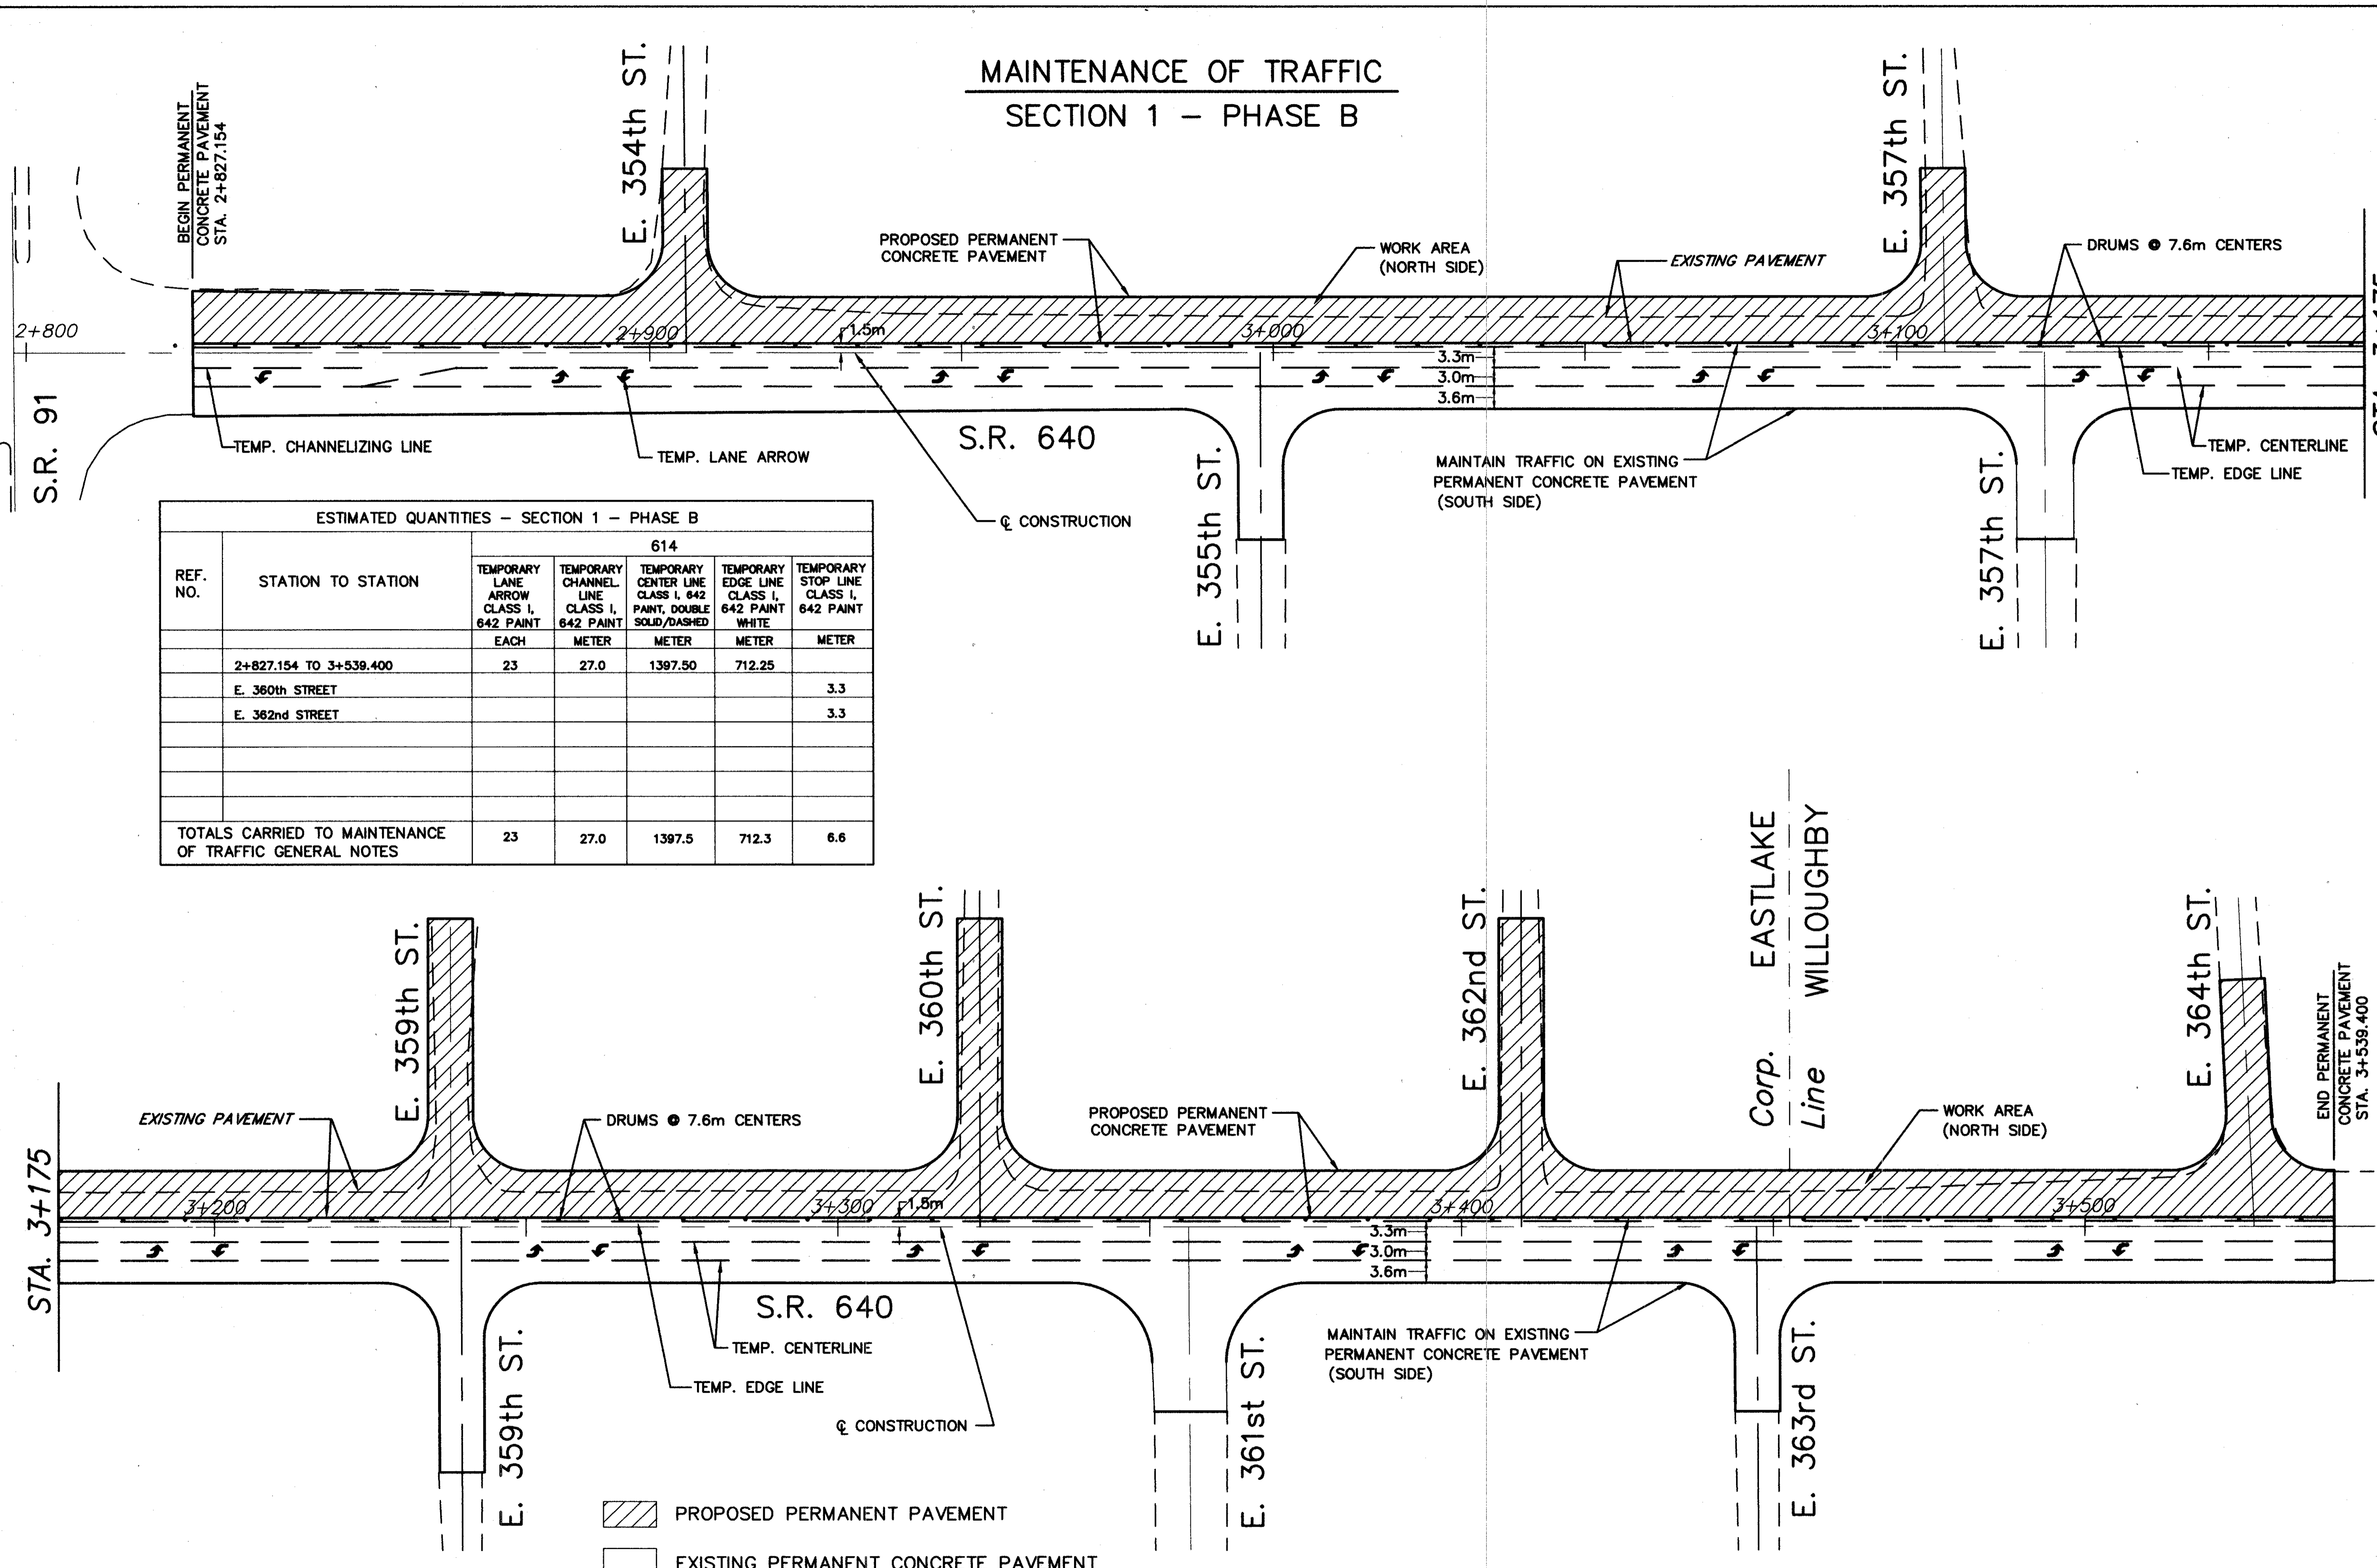

PROPOSED PERMANENT PAVEMENT
 EXISTING PERMANENT CONCRETE PAVEMENT

NOTE: PAIRS OF LANE ARROWS SHALL BE SPACED AT 61 METER INTERVALS. OPPOSING ARROWS SHALL TYPICALLY BE SEPARATED BY 8 METERS.

H:\1998\98208\DWG\MOT_Traf\14199GI.DWG (PLOT4)