
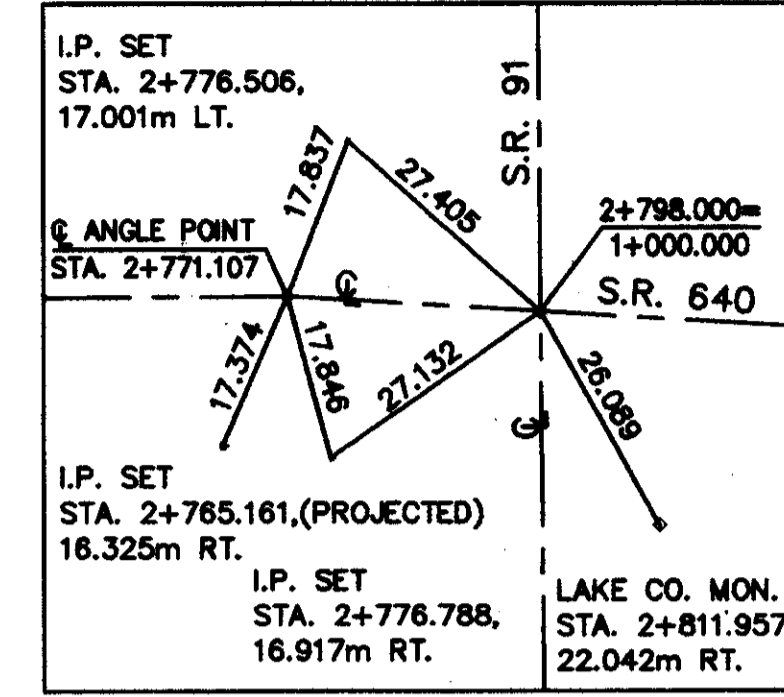


CALC. BY: _____
CHECKED BY: _____

PLAN AND PROFILE S.R. 640
STA. 2+750 TO STA. 2+850

LAK - 640 - 2.865 (1.78)

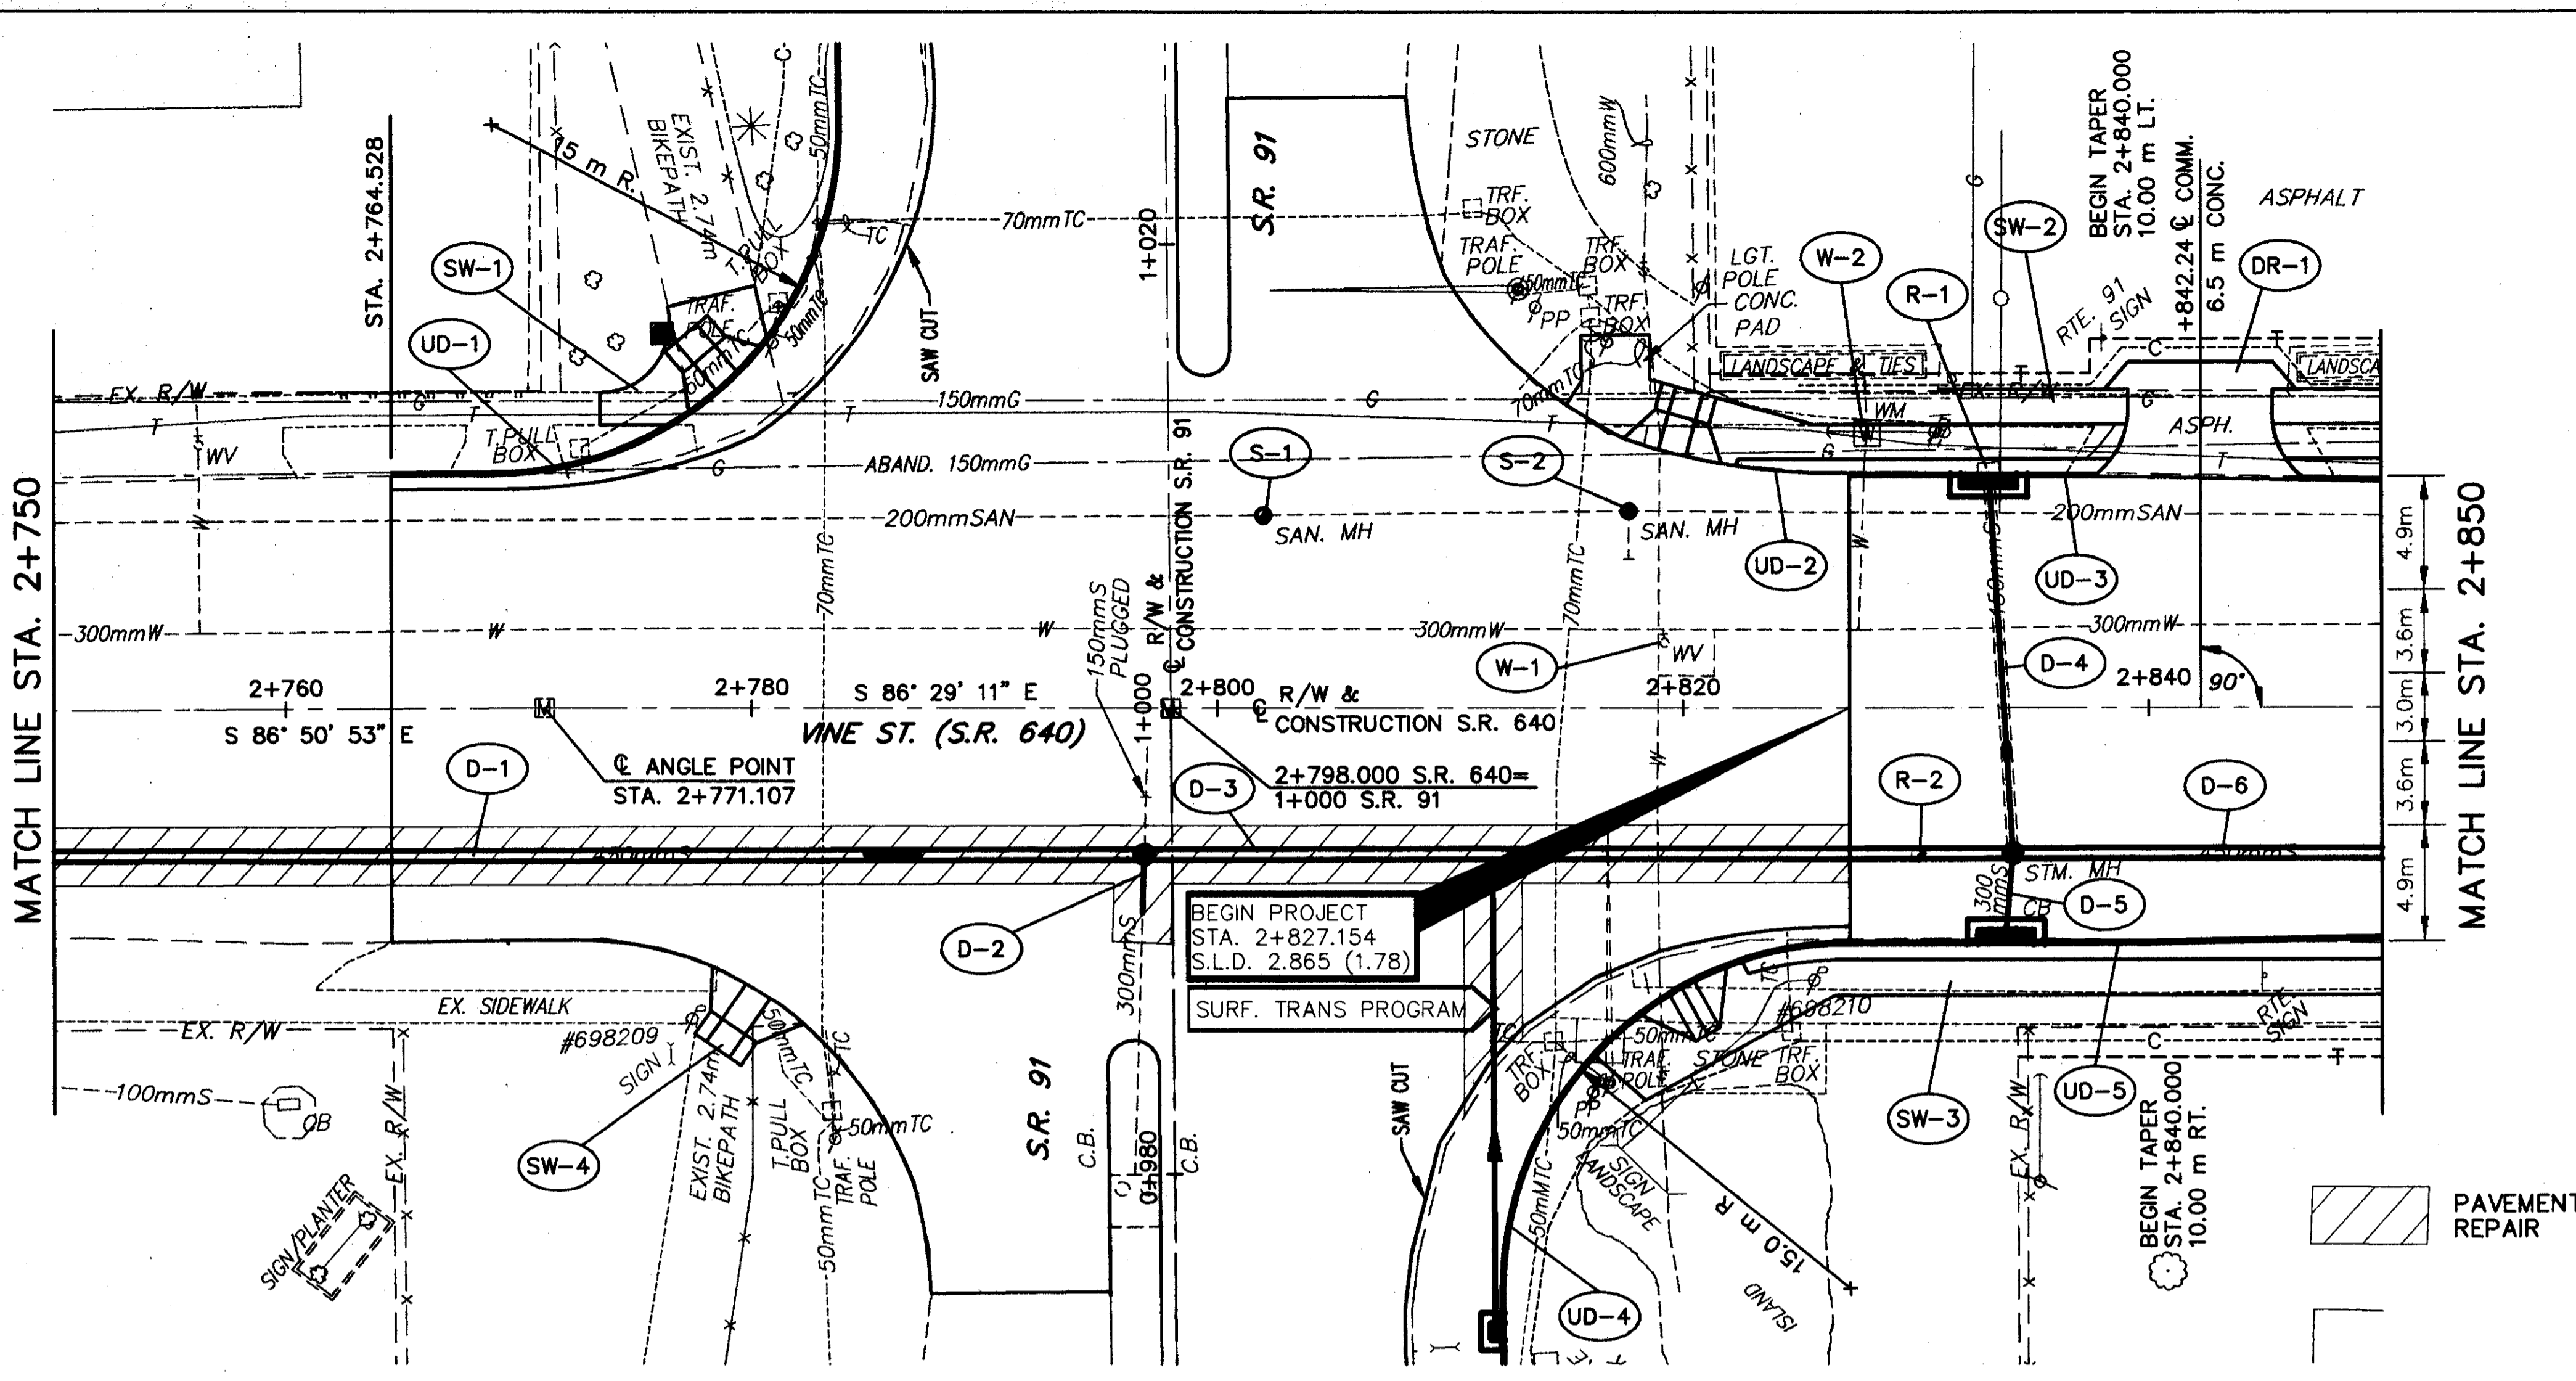

BENCH MARK
LAKE COUNTY MONUMENT
STA. 2+811.957,
22.042m RT.
ELEV. = 191.857

194	191.617	191.716	191.778	191.845	191.805	191.775	191.745	191.736	191.780	191.842
193										
192										
191										
190										
189										
188										
187										
186										
185										
	2+760	2+780	2+800	2+820	2+840					

FOR TYPICAL SECTIONS, SEE SHEETS 3-7
FOR ROADWAY, DRAINAGE AND SANITARY QUANTITIES, SEE SHEET 48
FOR CROSS SECTIONS AND PIPE PROFILES, SEE SHEETS 65-77
FOR INTERSECTION DETAILS, SEE SHEETS 123-129
FOR DRIVEWAY PROFILES, SEE SHEETS 130-137
FOR DRIVEWAY DETAILS, SEE SHEET 138
FOR DRAINAGE DETAILS, SEE SHEETS 139-140
FOR WATER WORK DETAILS, SEE SHEETS 141-144
FOR MONUMENT LOCATIONS, SEE SHEET 2
FOR SIGNAL PLAN, SEE SHEETS 150-158
FOR SIGNING PLAN, SEE SHEETS 165-168
FOR PAVEMENT MARKING DETAILS, SEE SHEET 159-164
FOR SAW CUT AT EXISTING PARKING LOTS, SEE SHEET 138
FOR SUB-SUMMARIES, SEE SHEETS 32-43

H:\1998\98208\SDSK\BORDERS.DWG (SHT)