





HORIZONTAL SCALE IN METERS

CALC. BY: CHECKED BY:

PLAN AND PROFILE SR. 640
STA. 3+480 TO END PROJECT

LAK - 640 - 2.865 (1.78)

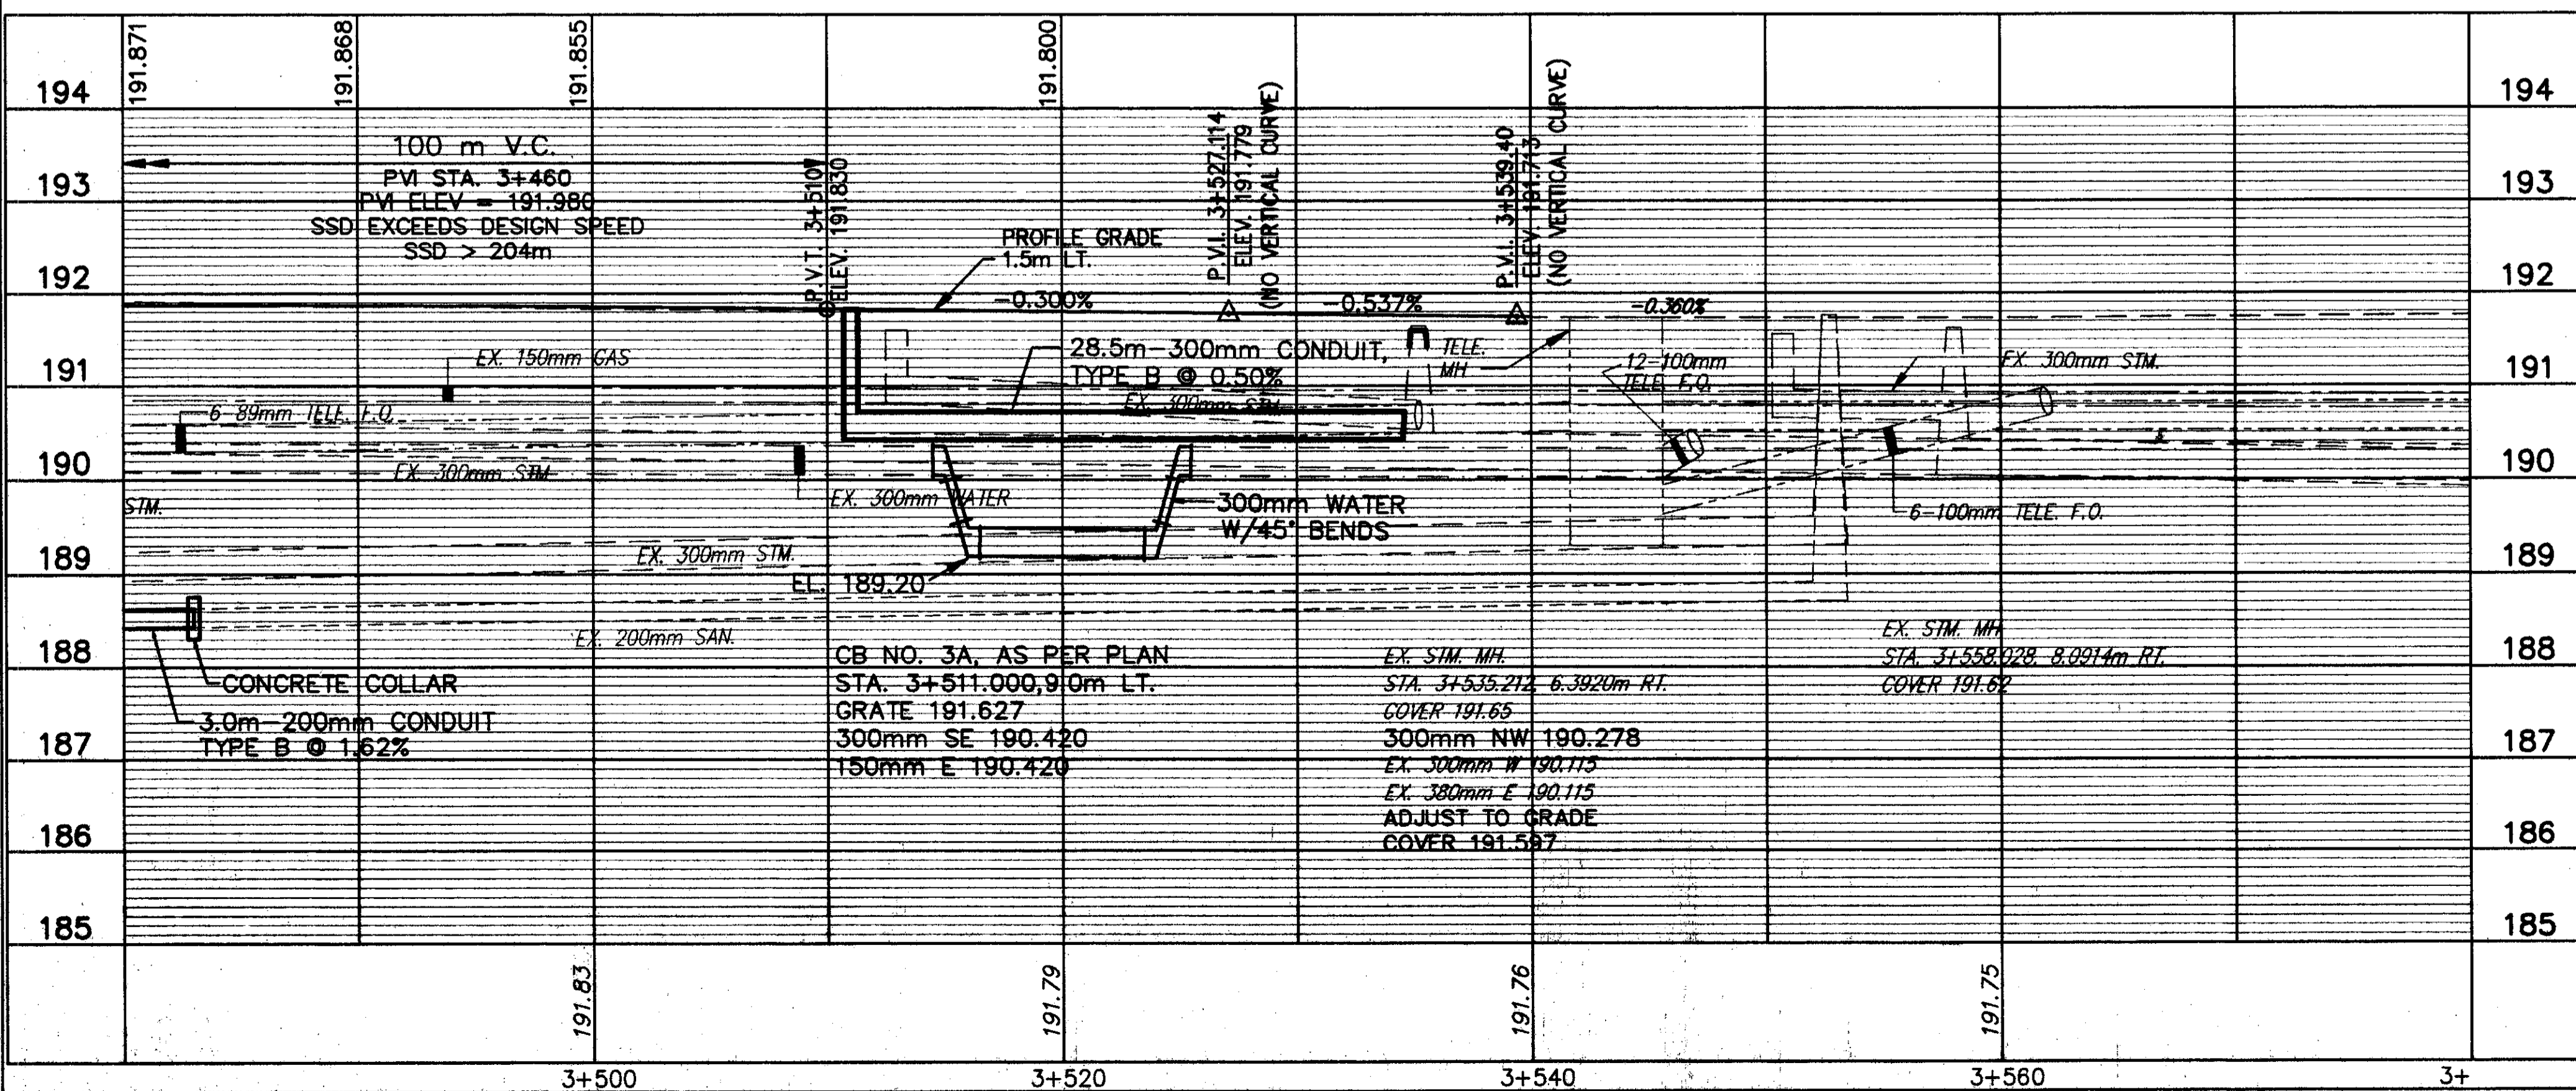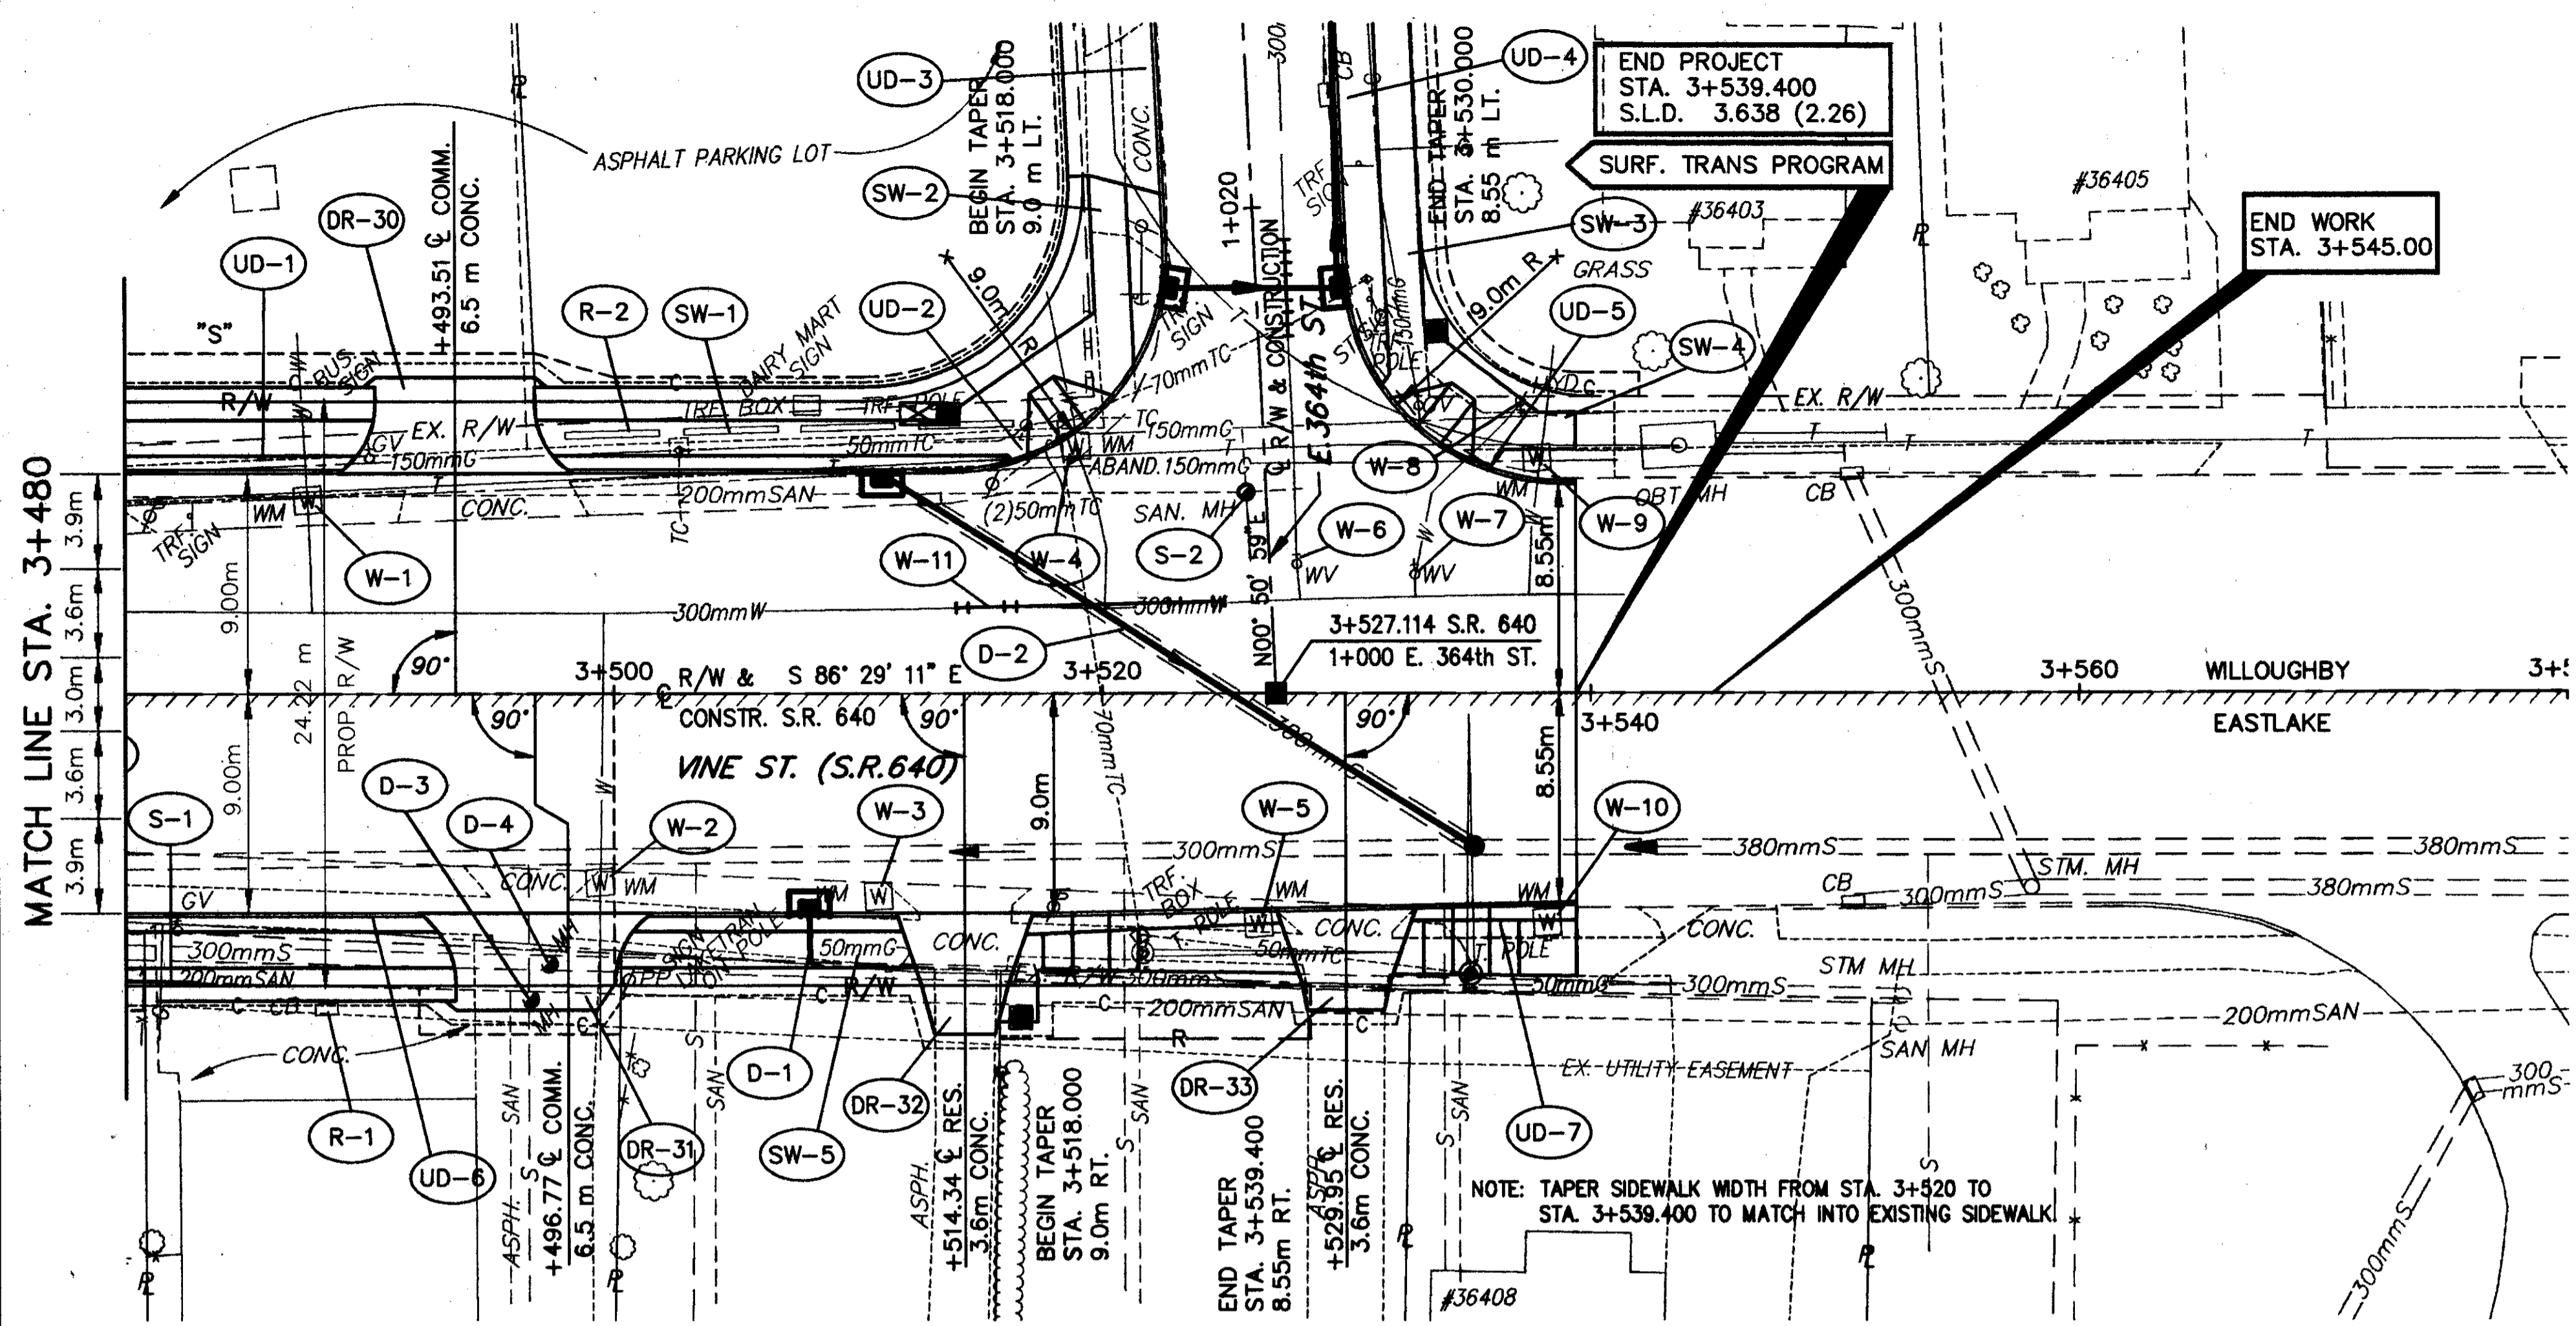

FOR TYPICAL SECTIONS, SEE SHEETS 3-7
 FOR ROADWAY, DRAINAGE AND SANITARY QUANTITIES, SEE SHEET 64
 FOR CROSS SECTIONS AND PIPE PROFILES, SEE SHEETS 65-77
 FOR INTERSECTION DETAILS, SEE SHEETS 123-129
 FOR DRIVEWAY PROFILES, SEE SHEETS 130-137
 FOR DRIVEWAY DETAILS, SEE SHEET 138
 FOR DRAINAGE DETAILS, SEE SHEETS 139-140
 FOR WATER WORK DETAILS, SEE SHEETS 141-144
 FOR MONUMENT LOCATIONS, SEE SHEET 2
 FOR SIGNAL PLAN, SEE SHEETS 150-158
 FOR SIGNING PLAN, SEE SHEETS 165-168
 FOR PAVEMENT MARKING DETAILS, SEE SHEET 159-164
 FOR SAW CUT AT EXISTING PARKING LOTS, SEE SHEET 138
 FOR SUB-SUMMARIES, SEE SHEETS 32-43

H:\1998\98208\SDSK\BORDERS.DWG SHT9