
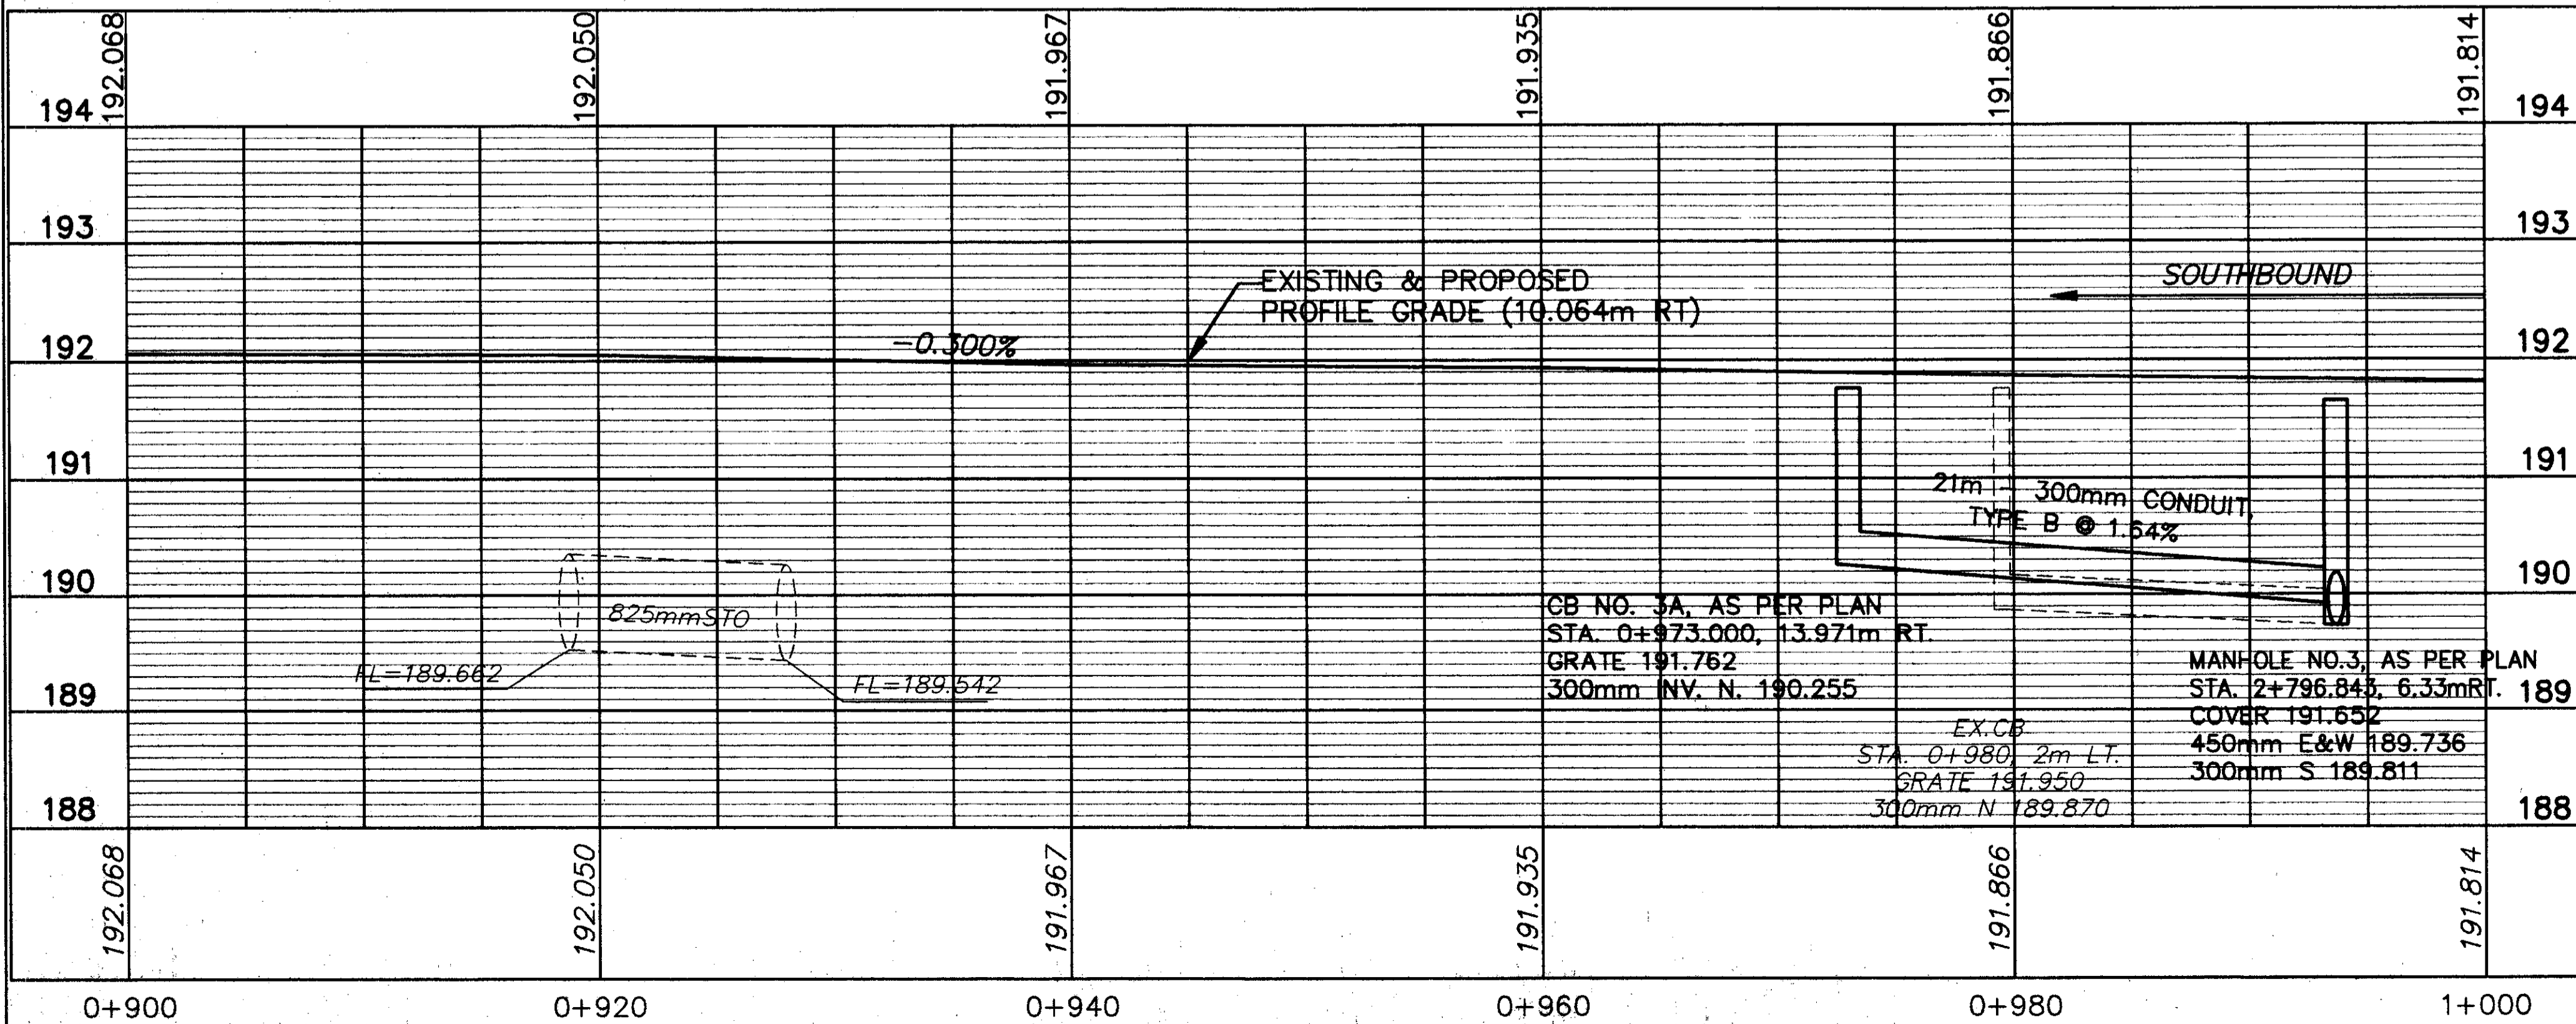


H: /1998/98208/SDSK/SR91S.DWG

MATCHLINE STA. 0+900.000

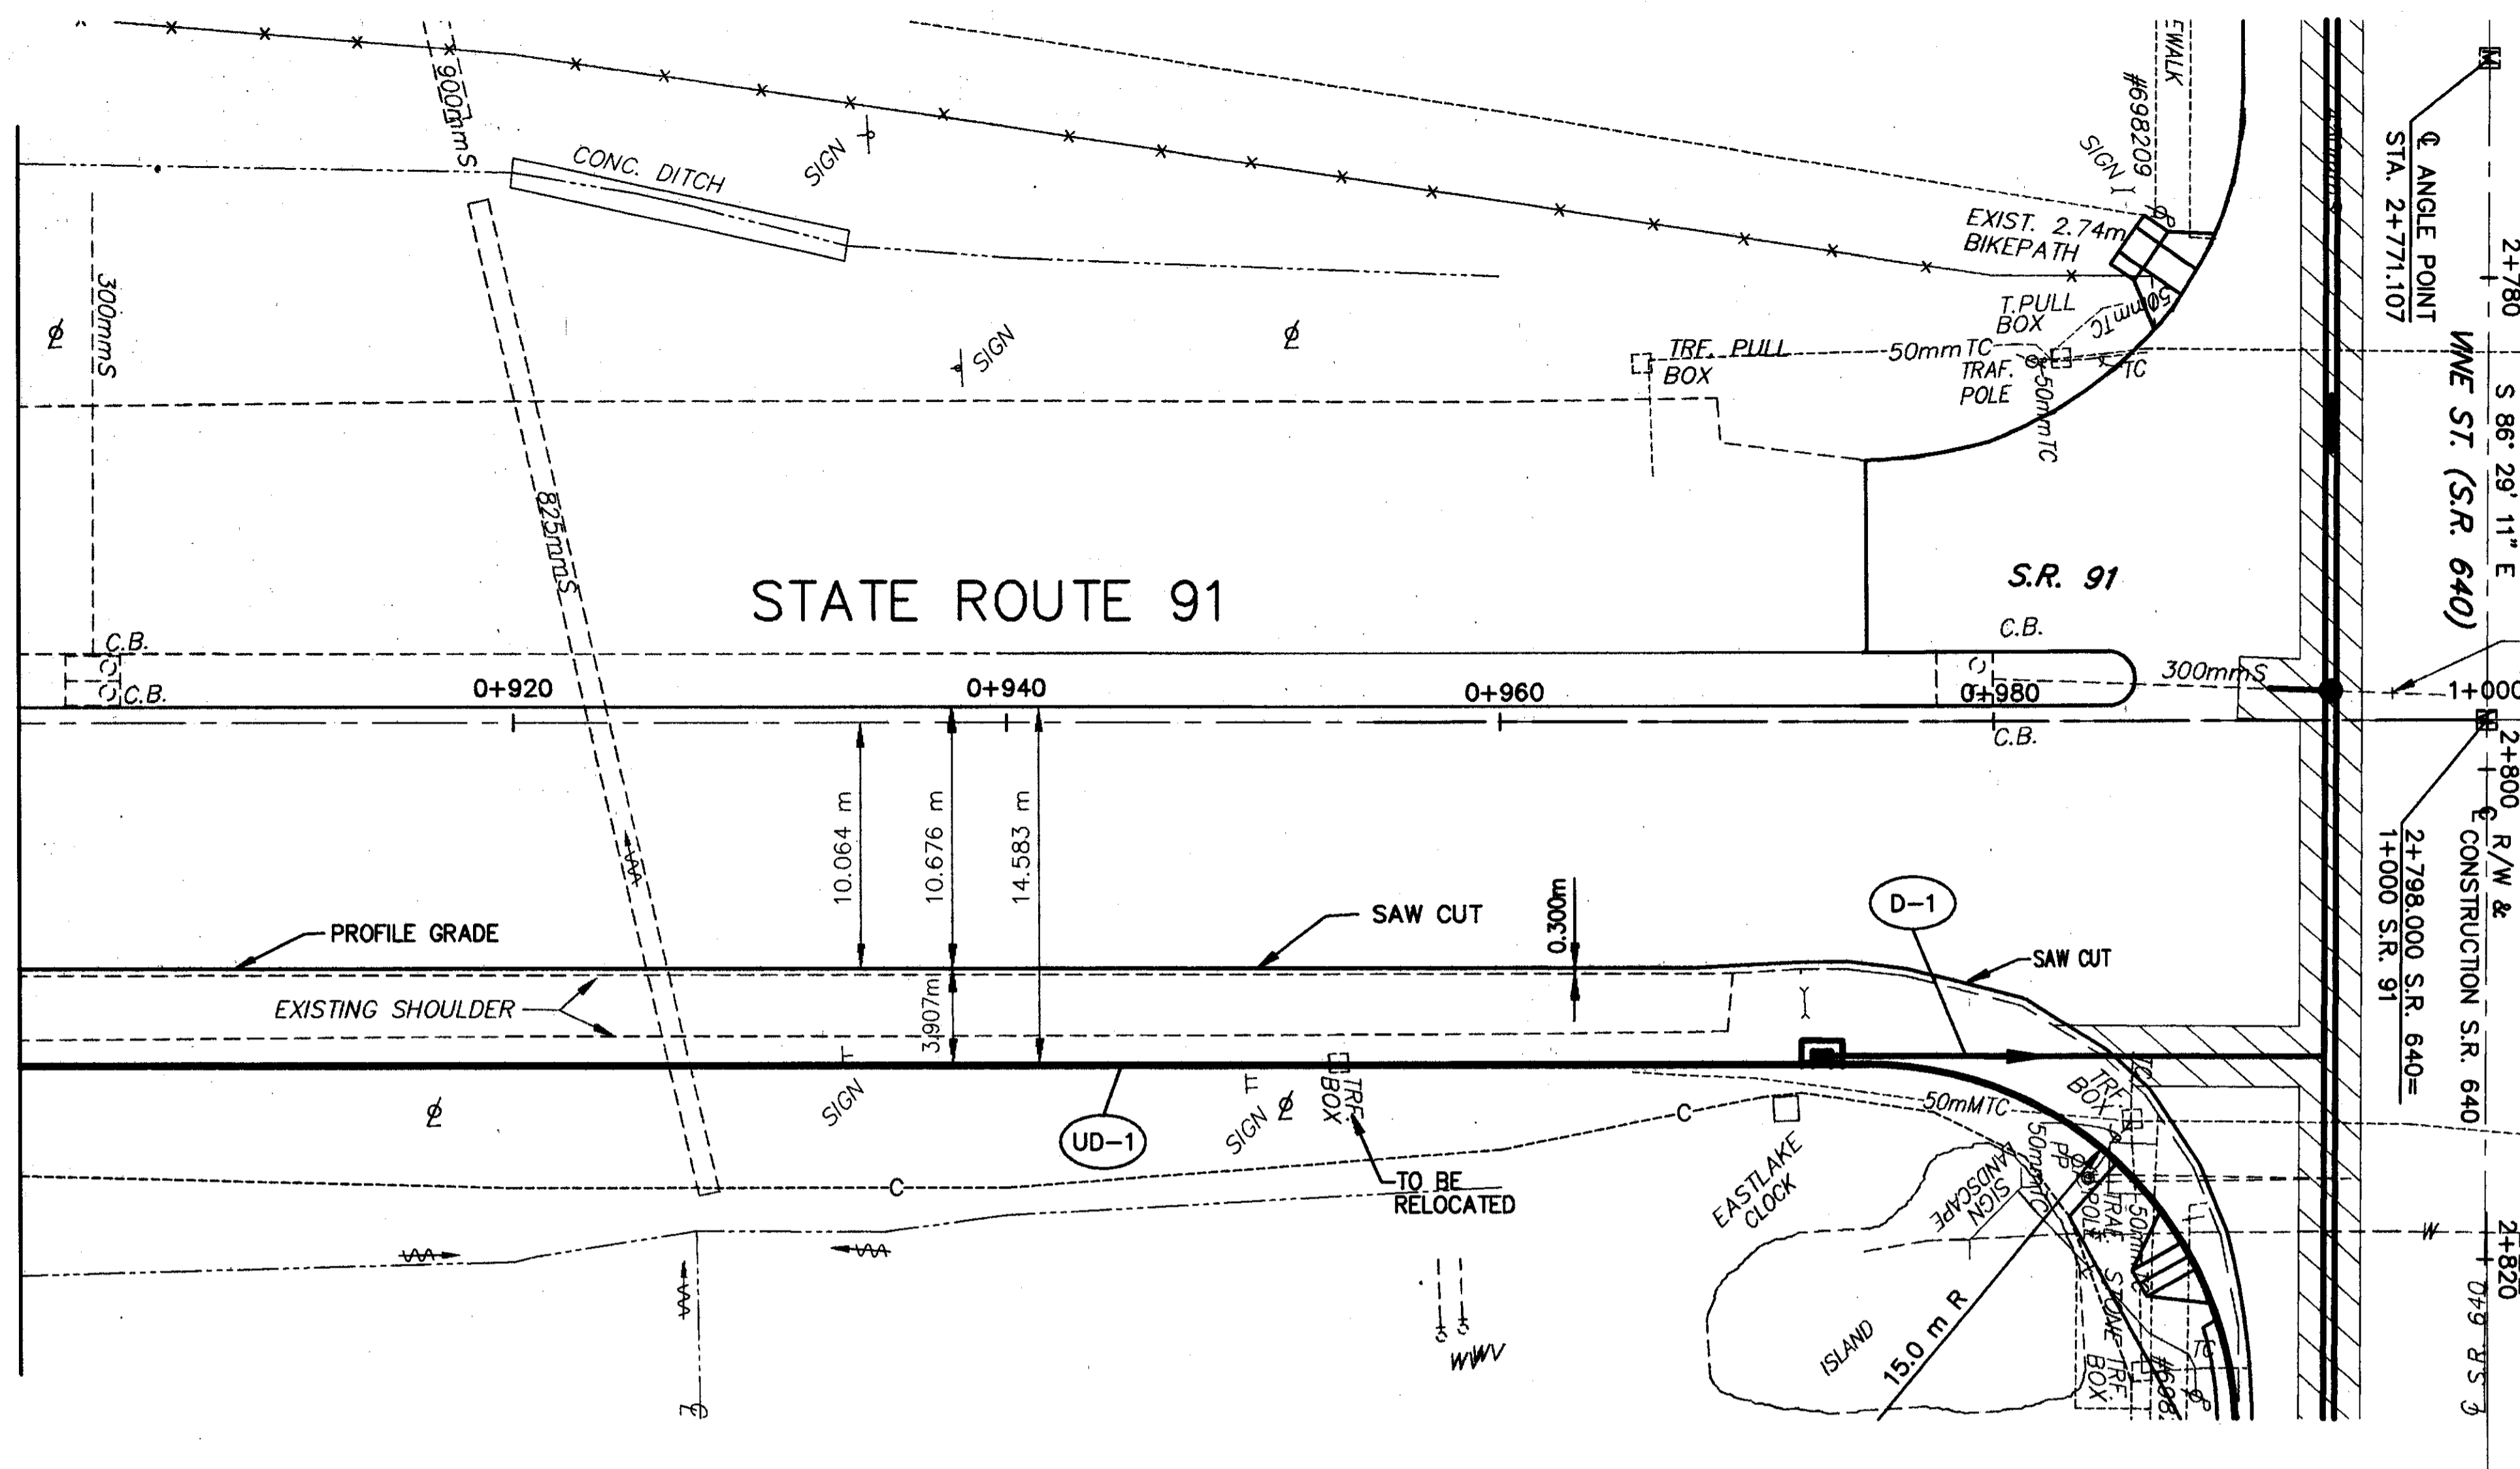

FOR TYPICAL SECTIONS, SEE SHEETS 3-7
 FOR ROADWAY, DRAINAGE AND SANITARY QUANTITIES, SEE SHEET 80
 FOR CROSS SECTIONS AND PIPE PROFILES, SEE SHEETS 84-88
 FOR INTERSECTION DETAILS, SEE SHEETS 123-129
 FOR DRIVEWAY PROFILES, SEE SHEETS 130-137
 FOR DRIVEWAY DETAILS, SEE SHEET 138
 FOR DRAINAGE DETAILS, SEE SHEETS 139-140
 FOR WATER WORK DETAILS, SEE SHEETS 141-144
 FOR MONUMENT LOCATIONS, SEE SHEET 2
 FOR SIGNAL PLAN, SEE SHEETS 150-158
 FOR SIGNING PLAN, SEE SHEETS 165-168
 FOR PAVEMENT MARKING DETAILS, SEE SHEET 159-164
 FOR SAW CUT AT EXISTING PARKING LOTS, SEE SHEET 138
 FOR SUB-SUMMARIES, SEE SHEETS 32-43

PLAN AND PROFILE S.R. 91 (SOUTH)
 STA. 0+900 TO STA. 1+000

LAK - 640 - 2.865 (1.78)