


HORIZONTAL SCALE IN METERS

CALC. BY:
CHECKED BY:

PLAN AND PROFILE
EAST 361st STREET

LAK - 640 - 2865 (178)

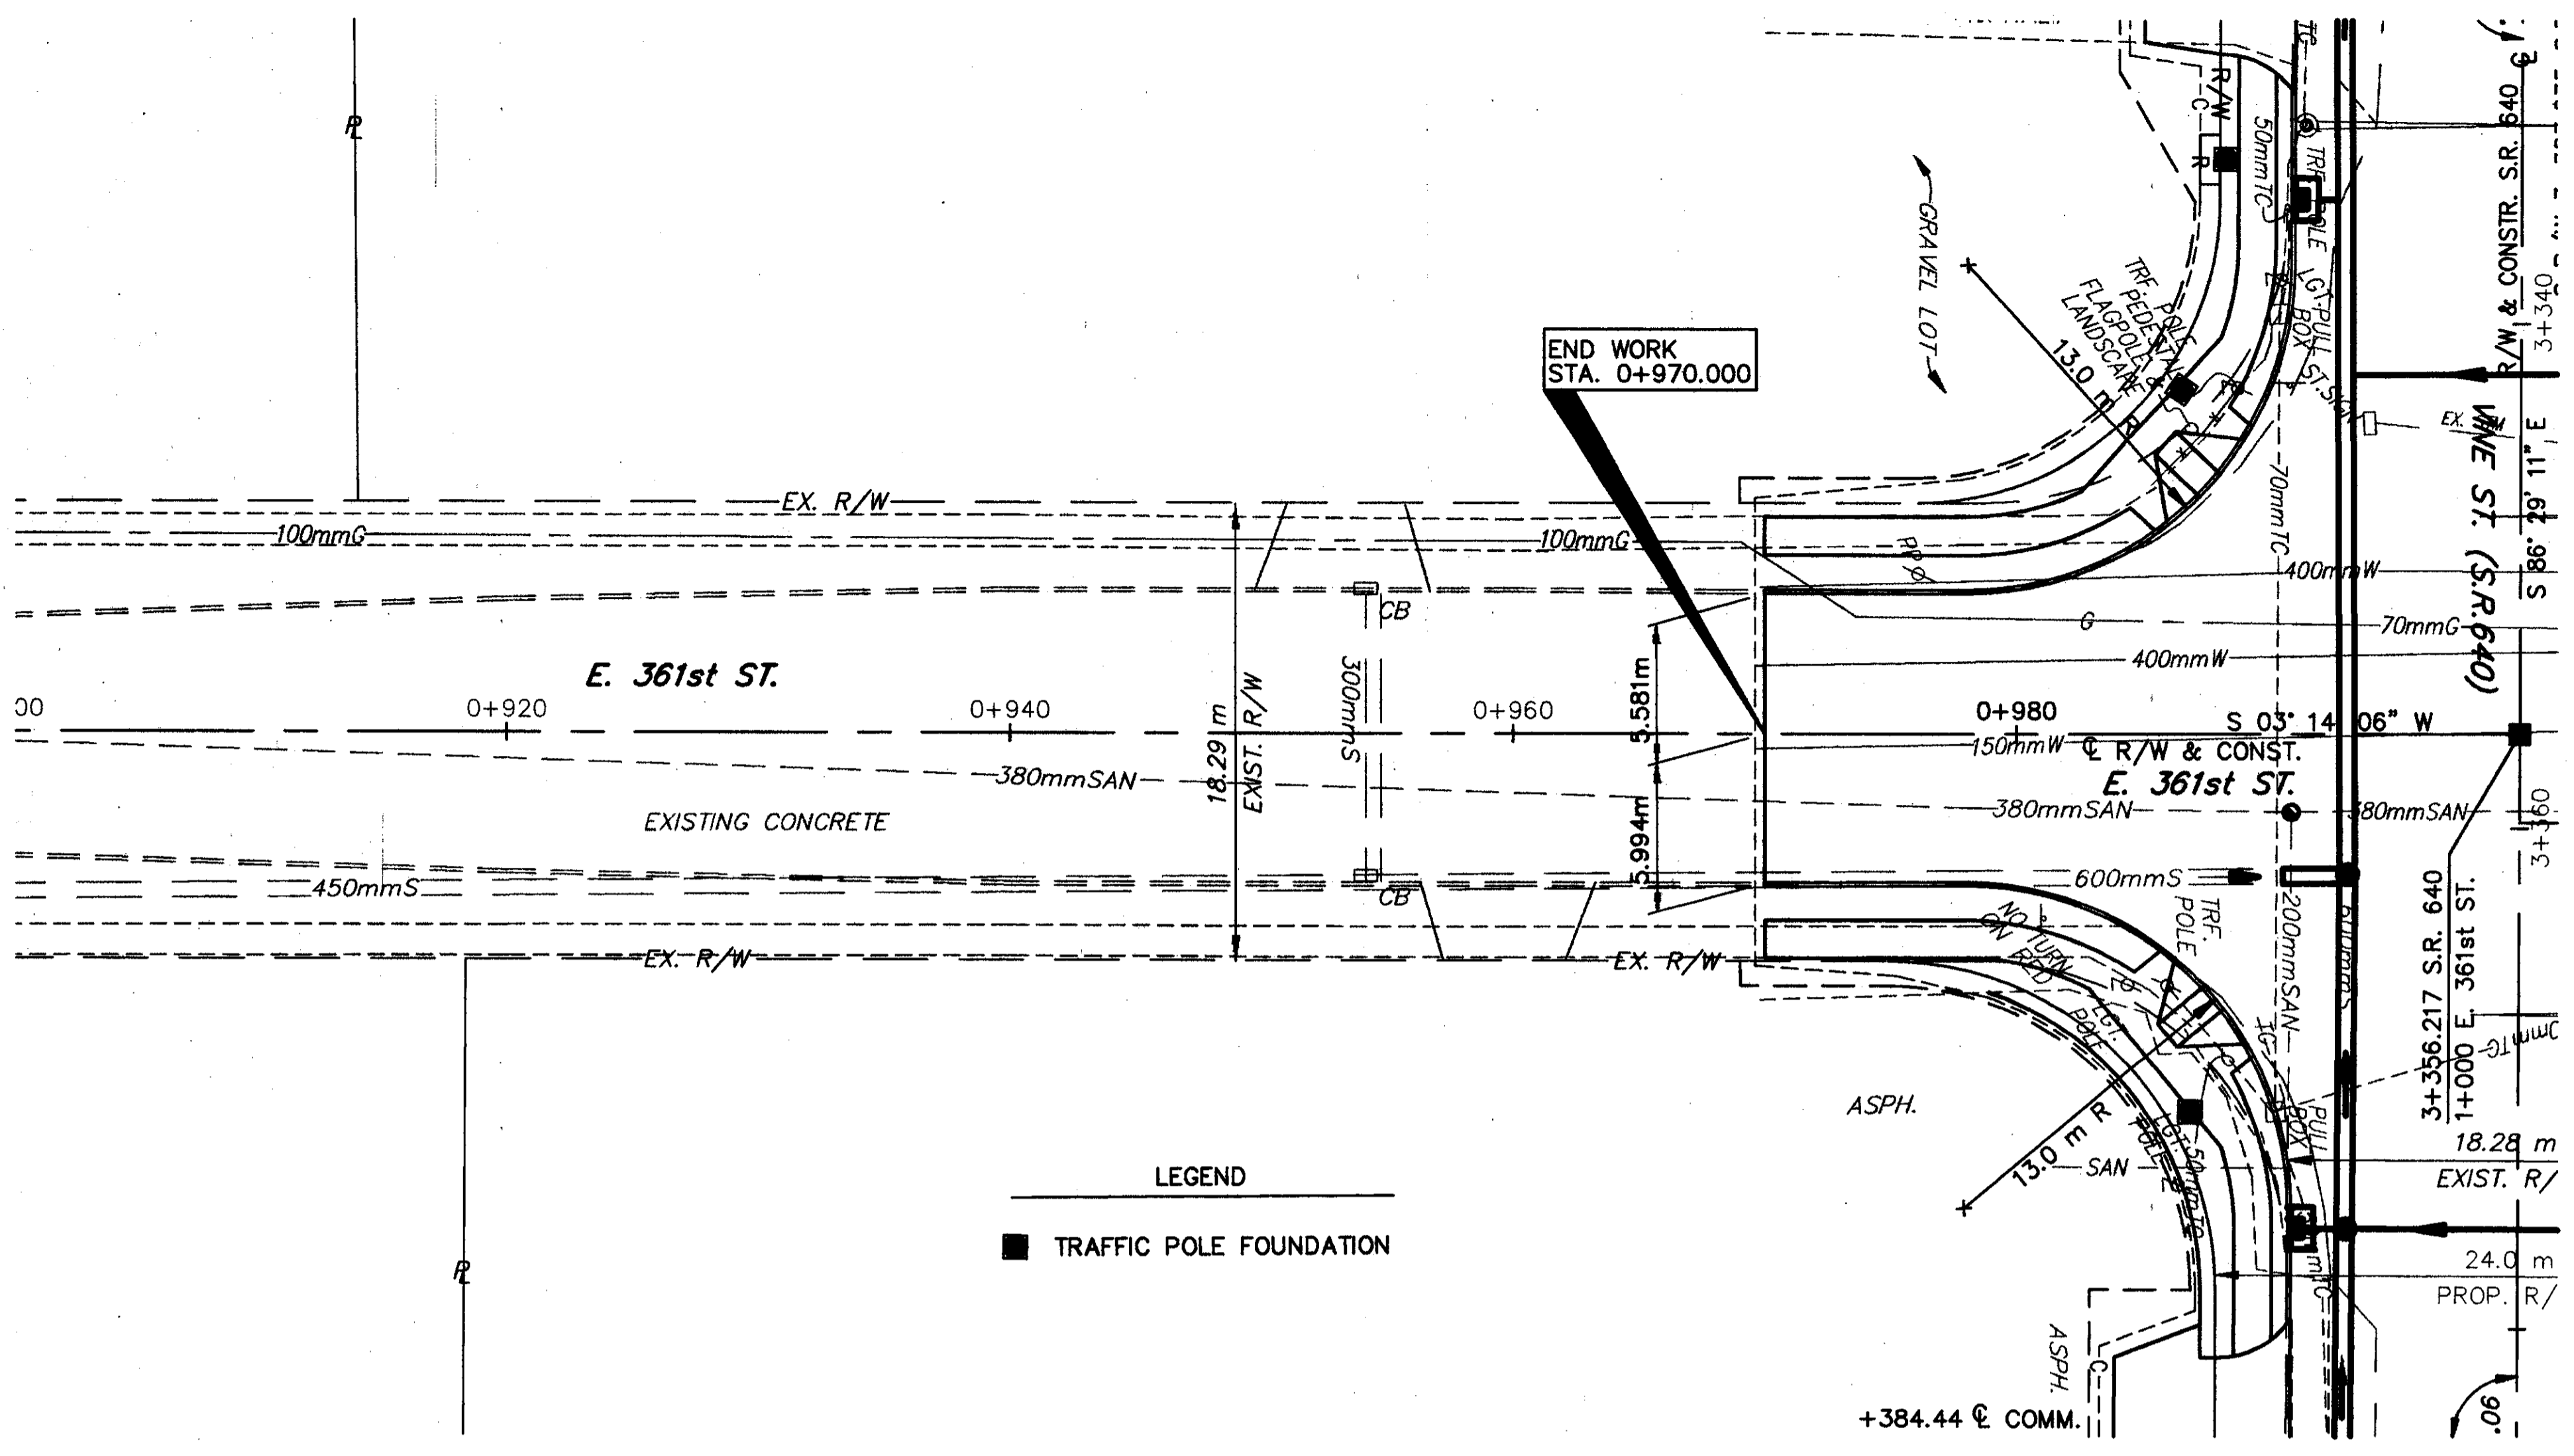

194								190.767		190.878		190.990				191.181	194
193									EXISTING 30.48m V.C. VPI STA=0+960.00 ELEV.=190.644 L.P. STA=0+951.25 ELEV.=190.682							STA. 1+000.00 ELEV. 191.211	193
192																	192
191																	191
190																	190
189																	189
188																	188
187																	187
186																	186
185																	185
	190.903	190.819	190.707	190.707	190.707	190.707	190.707	190.877	190.877	190.877	190.877	190.877	190.877	190.877	190.877	191.320	
	0+900	0+920	0+940	0+960	0+960	0+960	0+960	0+980	0+980	0+980	0+980	0+980	0+980	0+980	0+980	1+000	

FOR TYPICAL SECTIONS, SEE SHEETS 3-7
 FOR ROADWAY, DRAINAGE AND SANITARY QUANTITIES, SEE SHEET 104
 FOR CROSS SECTIONS AND PIPE PROFILES, SEE SHEETS 111-122
 FOR INTERSECTION DETAILS, SEE SHEETS 123-129
 FOR DRIVEWAY PROFILES, SEE SHEETS 130-137
 FOR DRIVEWAY DETAILS, SEE SHEET 138
 FOR DRAINAGE DETAILS, SEE SHEETS 139-140
 FOR WATER WORK DETAILS, SEE SHEETS 141-144
 FOR MONUMENT LOCATIONS, SEE SHEET 2
 FOR SIGNAL PLAN, SEE SHEETS 150-158
 FOR SIGNING PLAN, SEE SHEETS 165-168
 FOR PAVEMENT MARKING DETAILS, SEE SHEET 159-164
 FOR SAW CUT AT EXISTING PARKING LOTS, SEE SHEET 138
 FOR SUB-SUMMARIES, SEE SHEETS 32-43

H. / 1998 / 98208 / SDSK / E361.DWG