
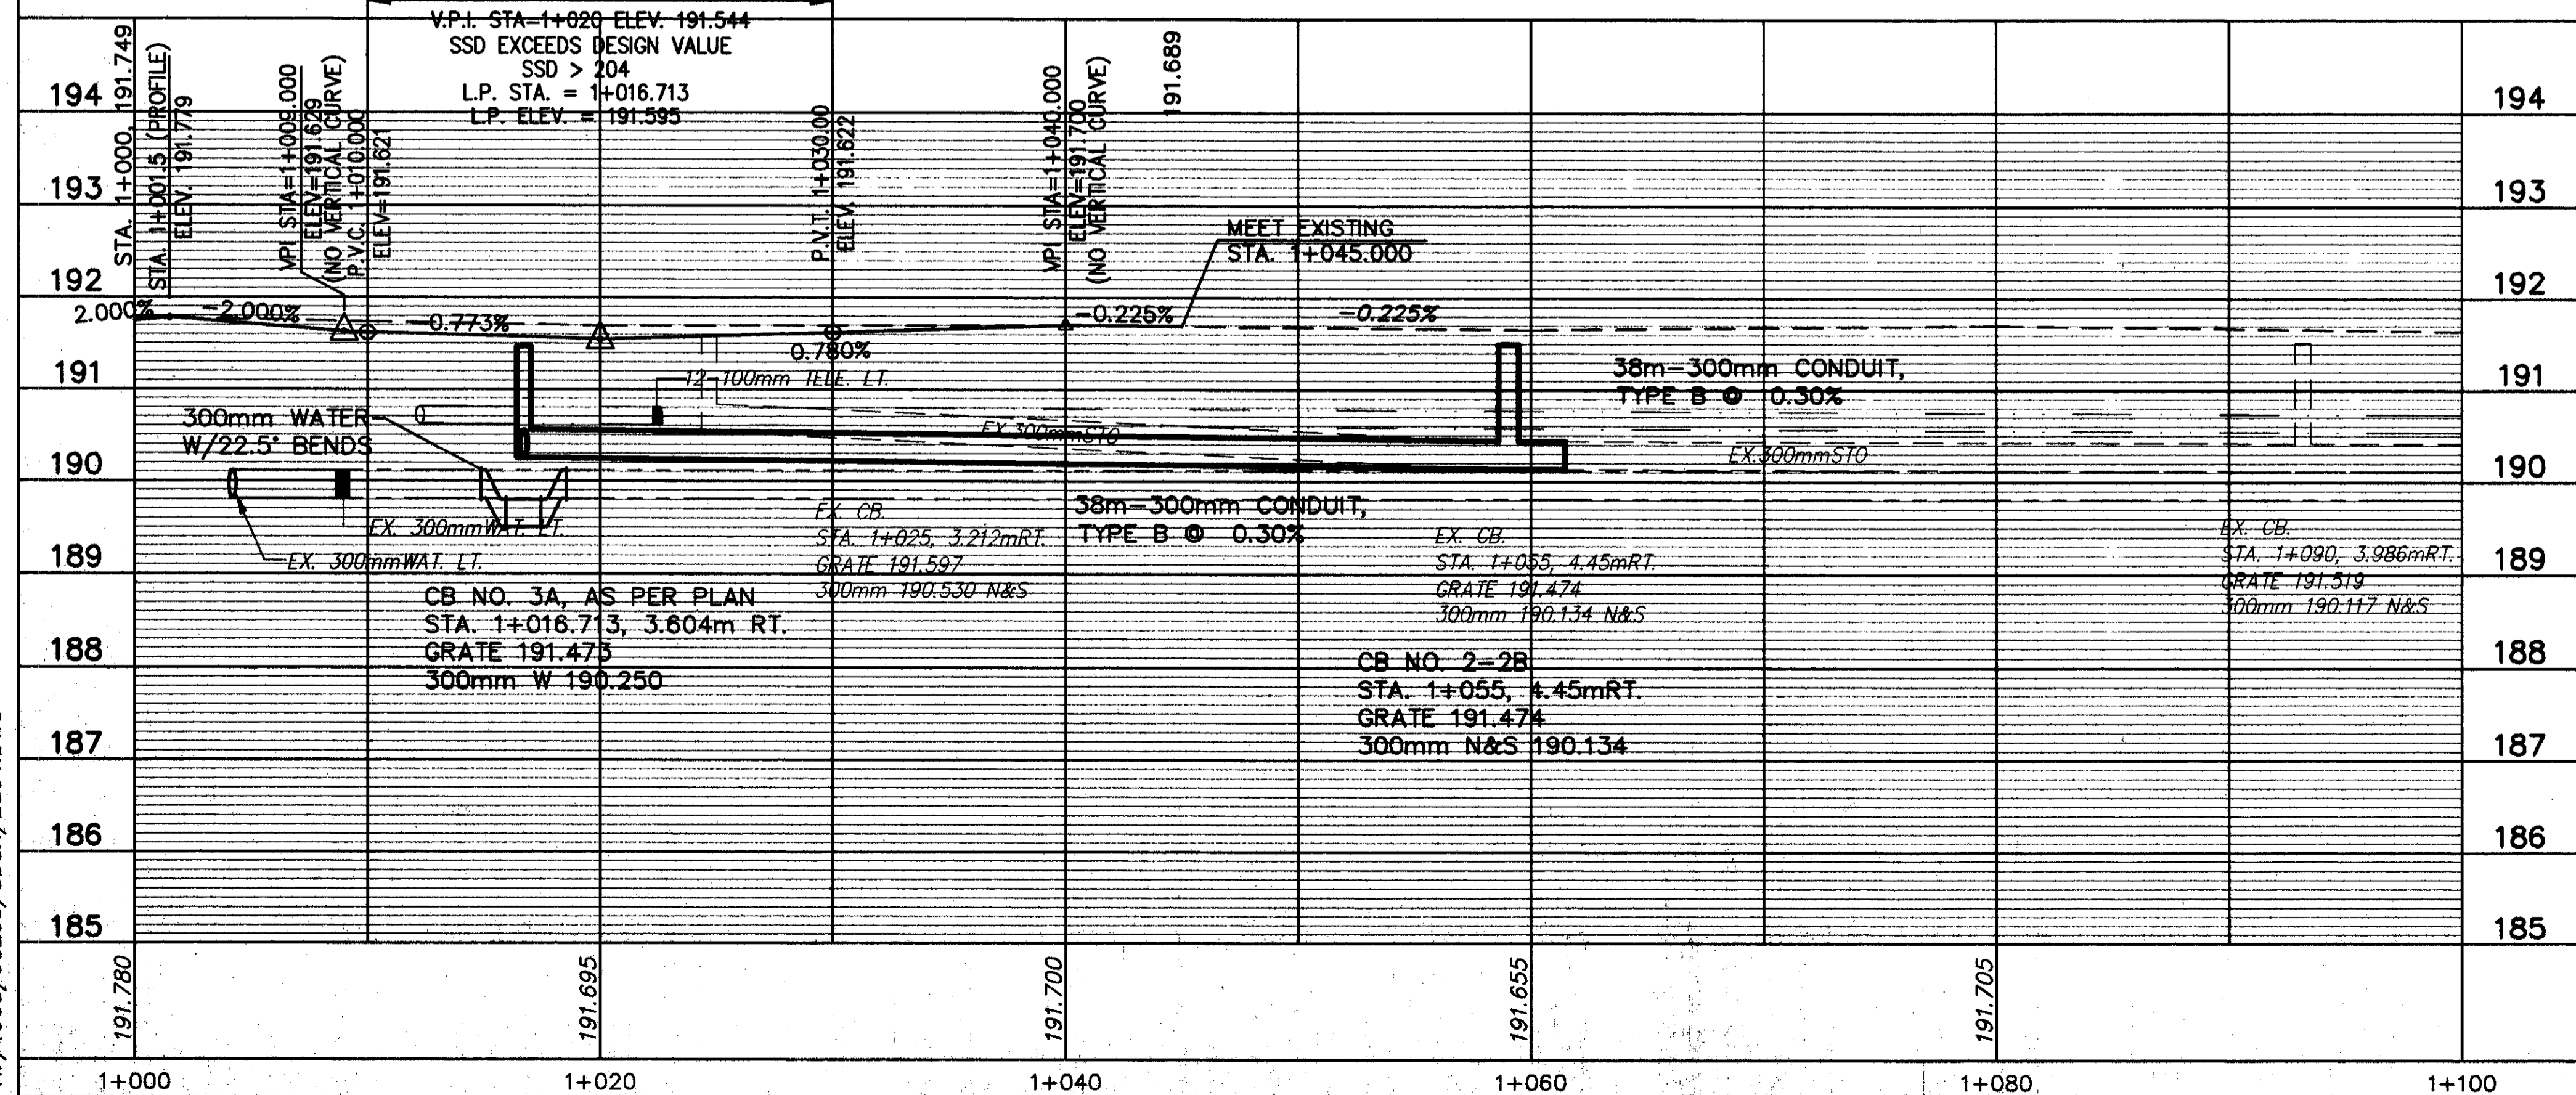


HORIZONTAL SCALE IN METERS

CALC. BY:  
CHECKED BY:

PLAN AND PROFILE  
EAST 364th STREET

LAK - 640 - 2.865 (1.78)

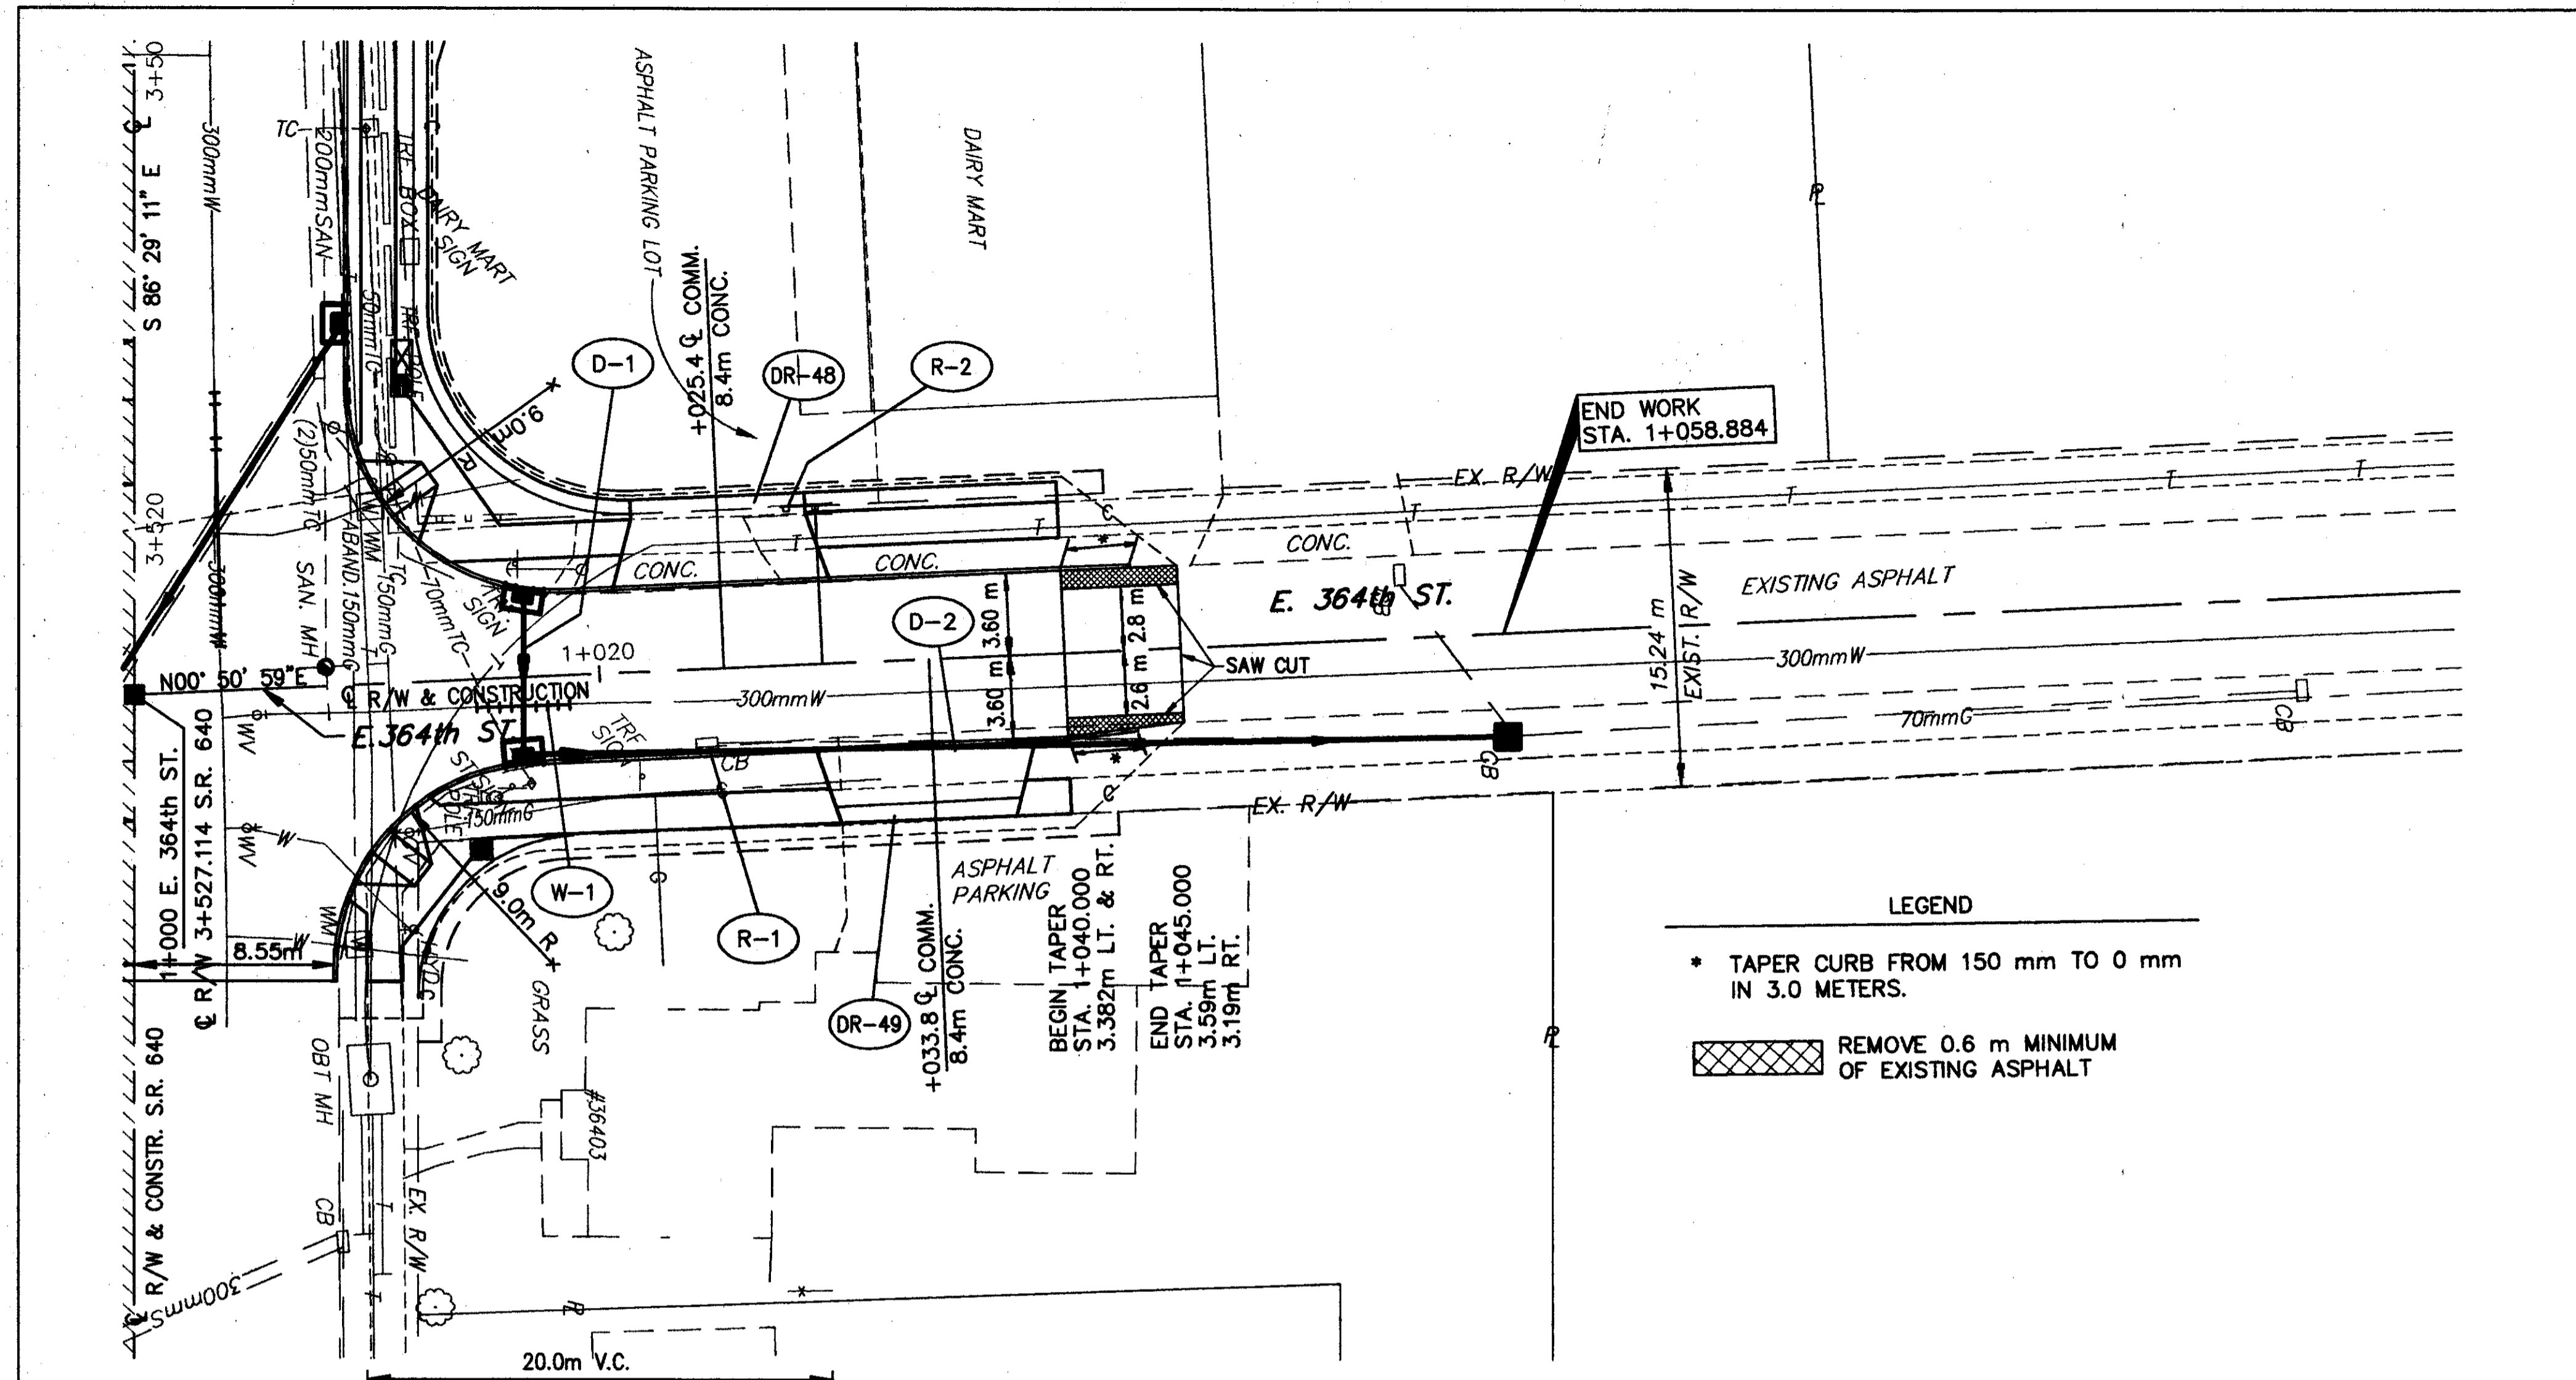

FOR TYPICAL SECTIONS, SEE SHEETS 3-7  
 FOR ROADWAY, DRAINAGE AND SANITARY QUANTITIES, SEE SHEET 110  
 FOR CROSS SECTIONS AND PIPE PROFILES, SEE SHEETS 111-122  
 FOR INTERSECTION DETAILS, SEE SHEETS 123-129  
 FOR DRIVEWAY PROFILES, SEE SHEETS 130-137  
 FOR DRIVEWAY DETAILS, SEE SHEET 138  
 FOR DRAINAGE DETAILS, SEE SHEETS 139-140  
 FOR WATER WORK DETAILS, SEE SHEETS 141-144  
 FOR MONUMENT LOCATIONS, SEE SHEET 2  
 FOR SIGNAL PLAN, SEE SHEETS 150-158  
 FOR SIGNING PLAN, SEE SHEETS 165-168  
 FOR PAVEMENT MARKING DETAILS, SEE SHEET 159-164  
 FOR SAW CUT AT EXISTING PARKING LOTS, SEE SHEET 138  
 FOR SUB-SUMMARIES, SEE SHEETS 32-43

H:/1998/98208/SDSK/E364.DWG