


CALC. BY: A.E.P.
CHECKED BY: J.M.H.

16 - SR - PLAN 19A

(L71) 150-2-865-LAK

150
189

DETAIL - SOUTHEAST CORNER

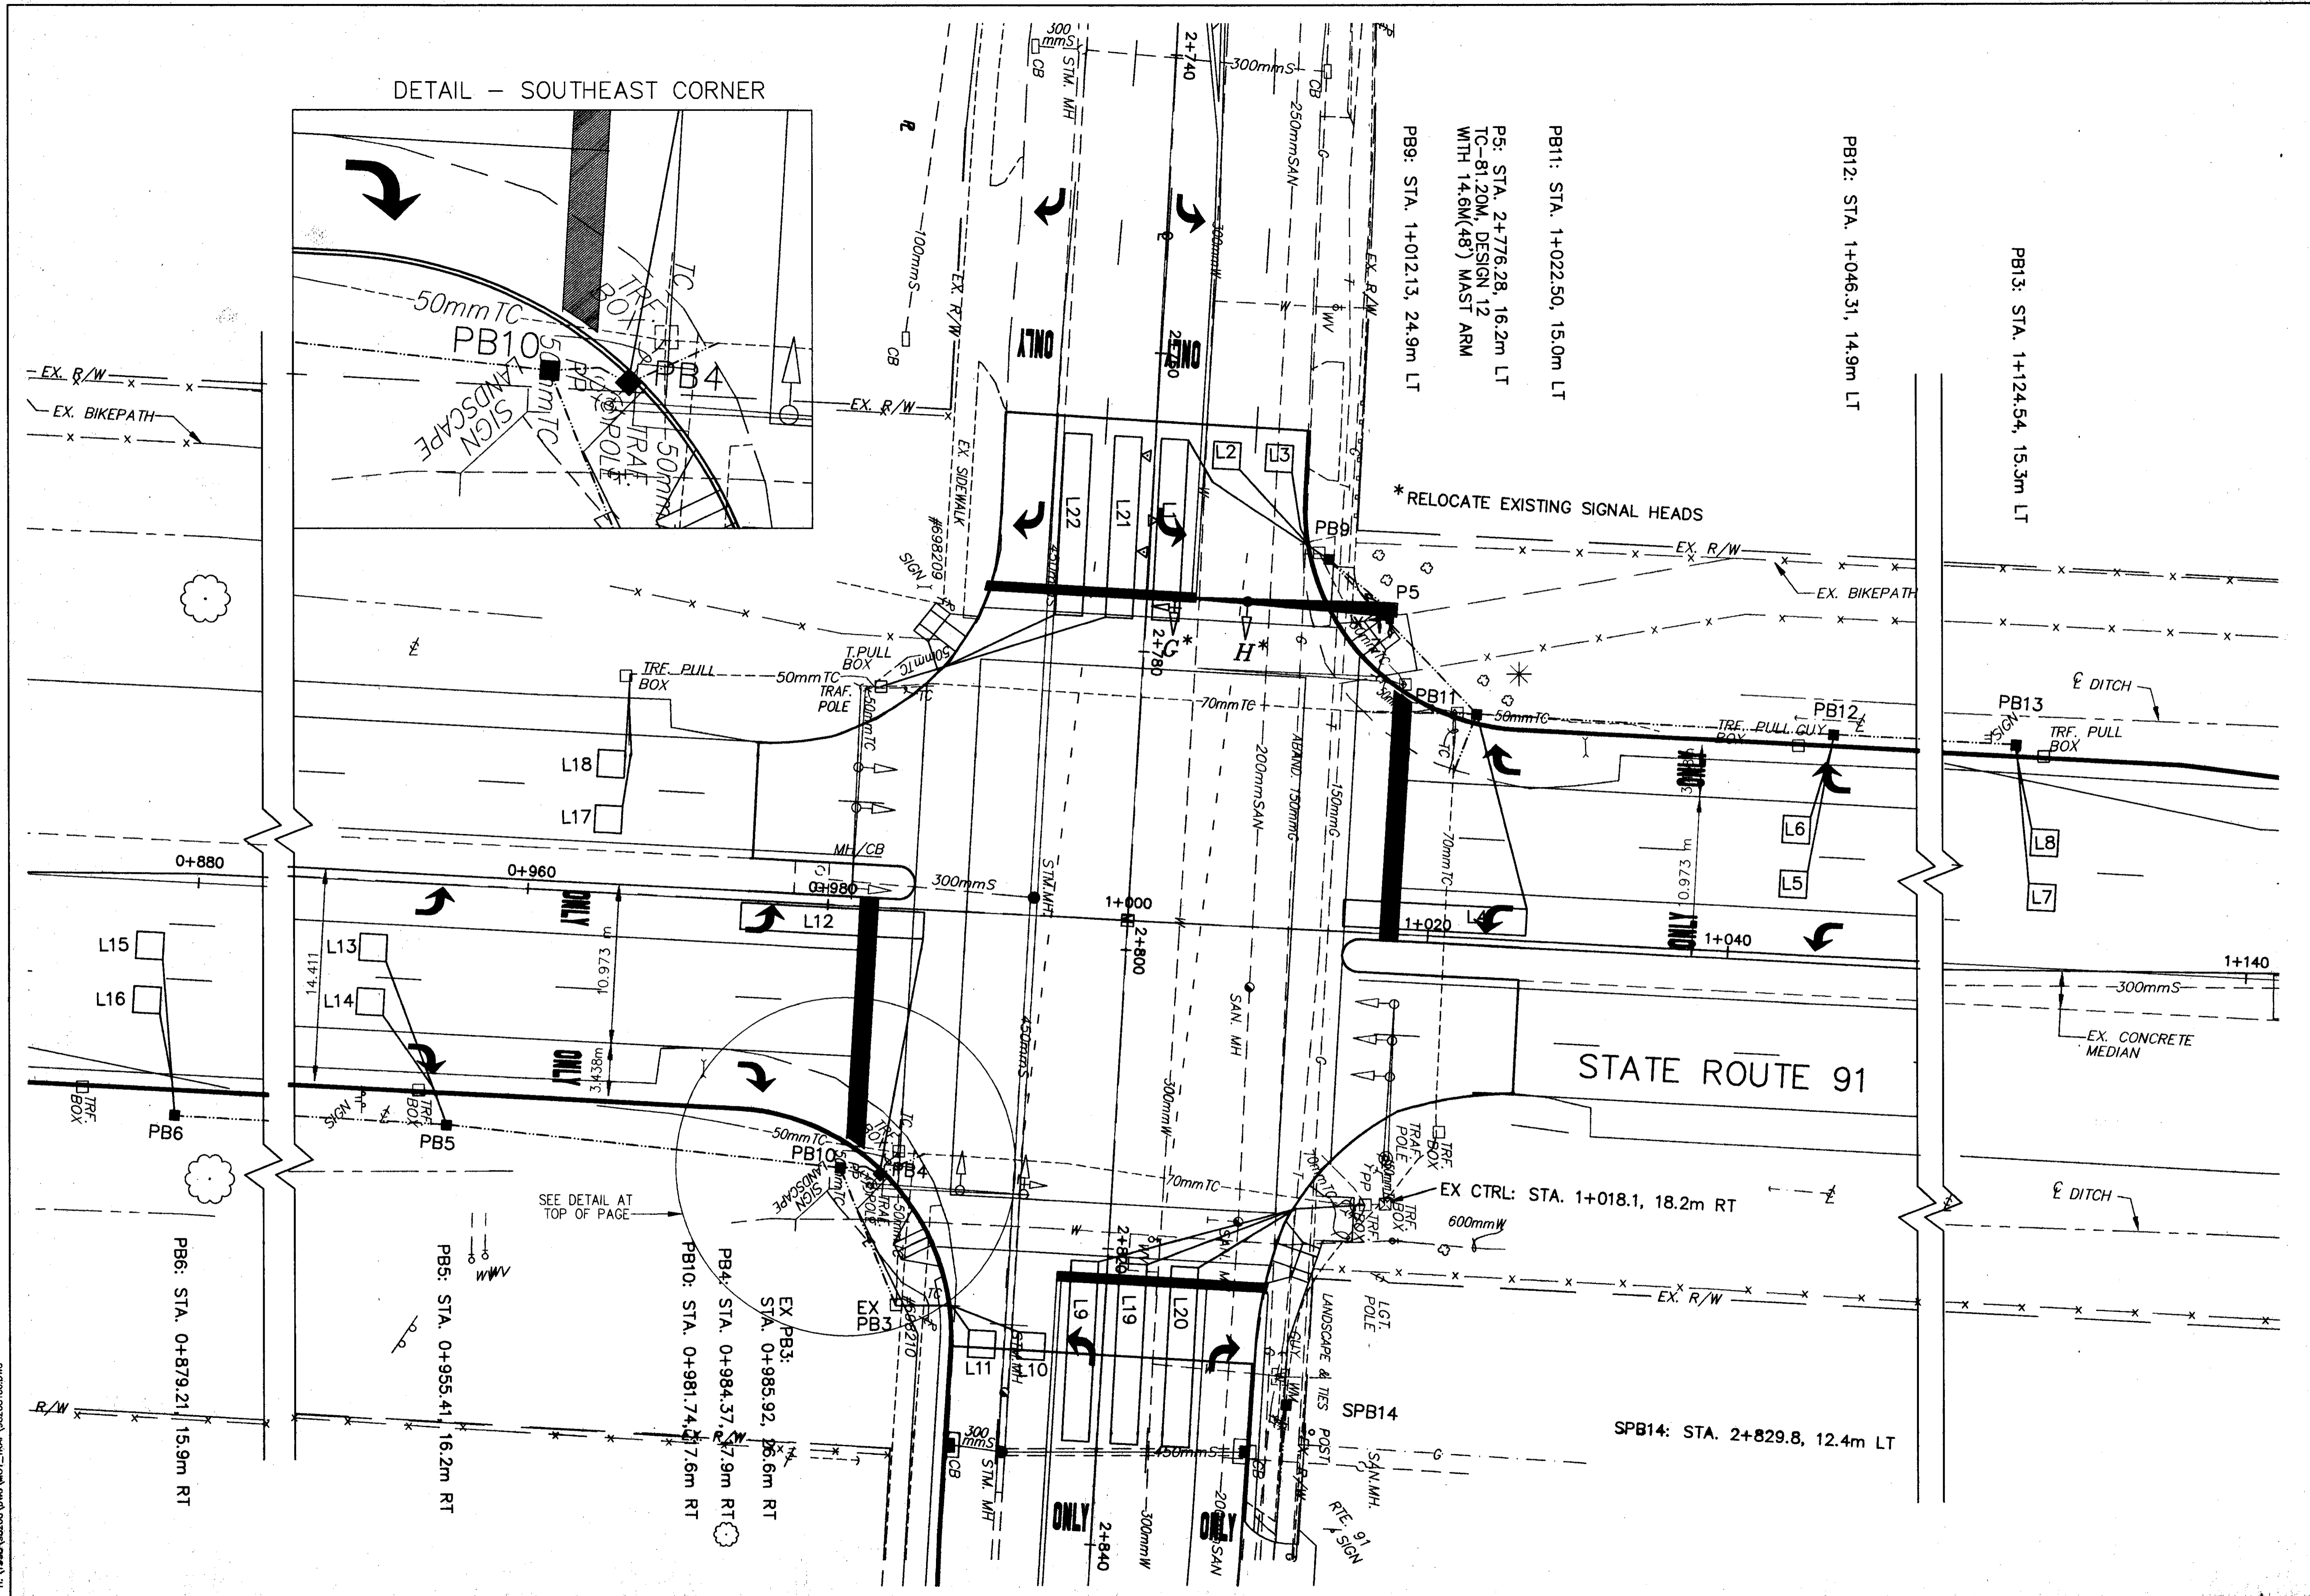

D:\90180286\PLAN_TOM\DWG\90286\9861.H