


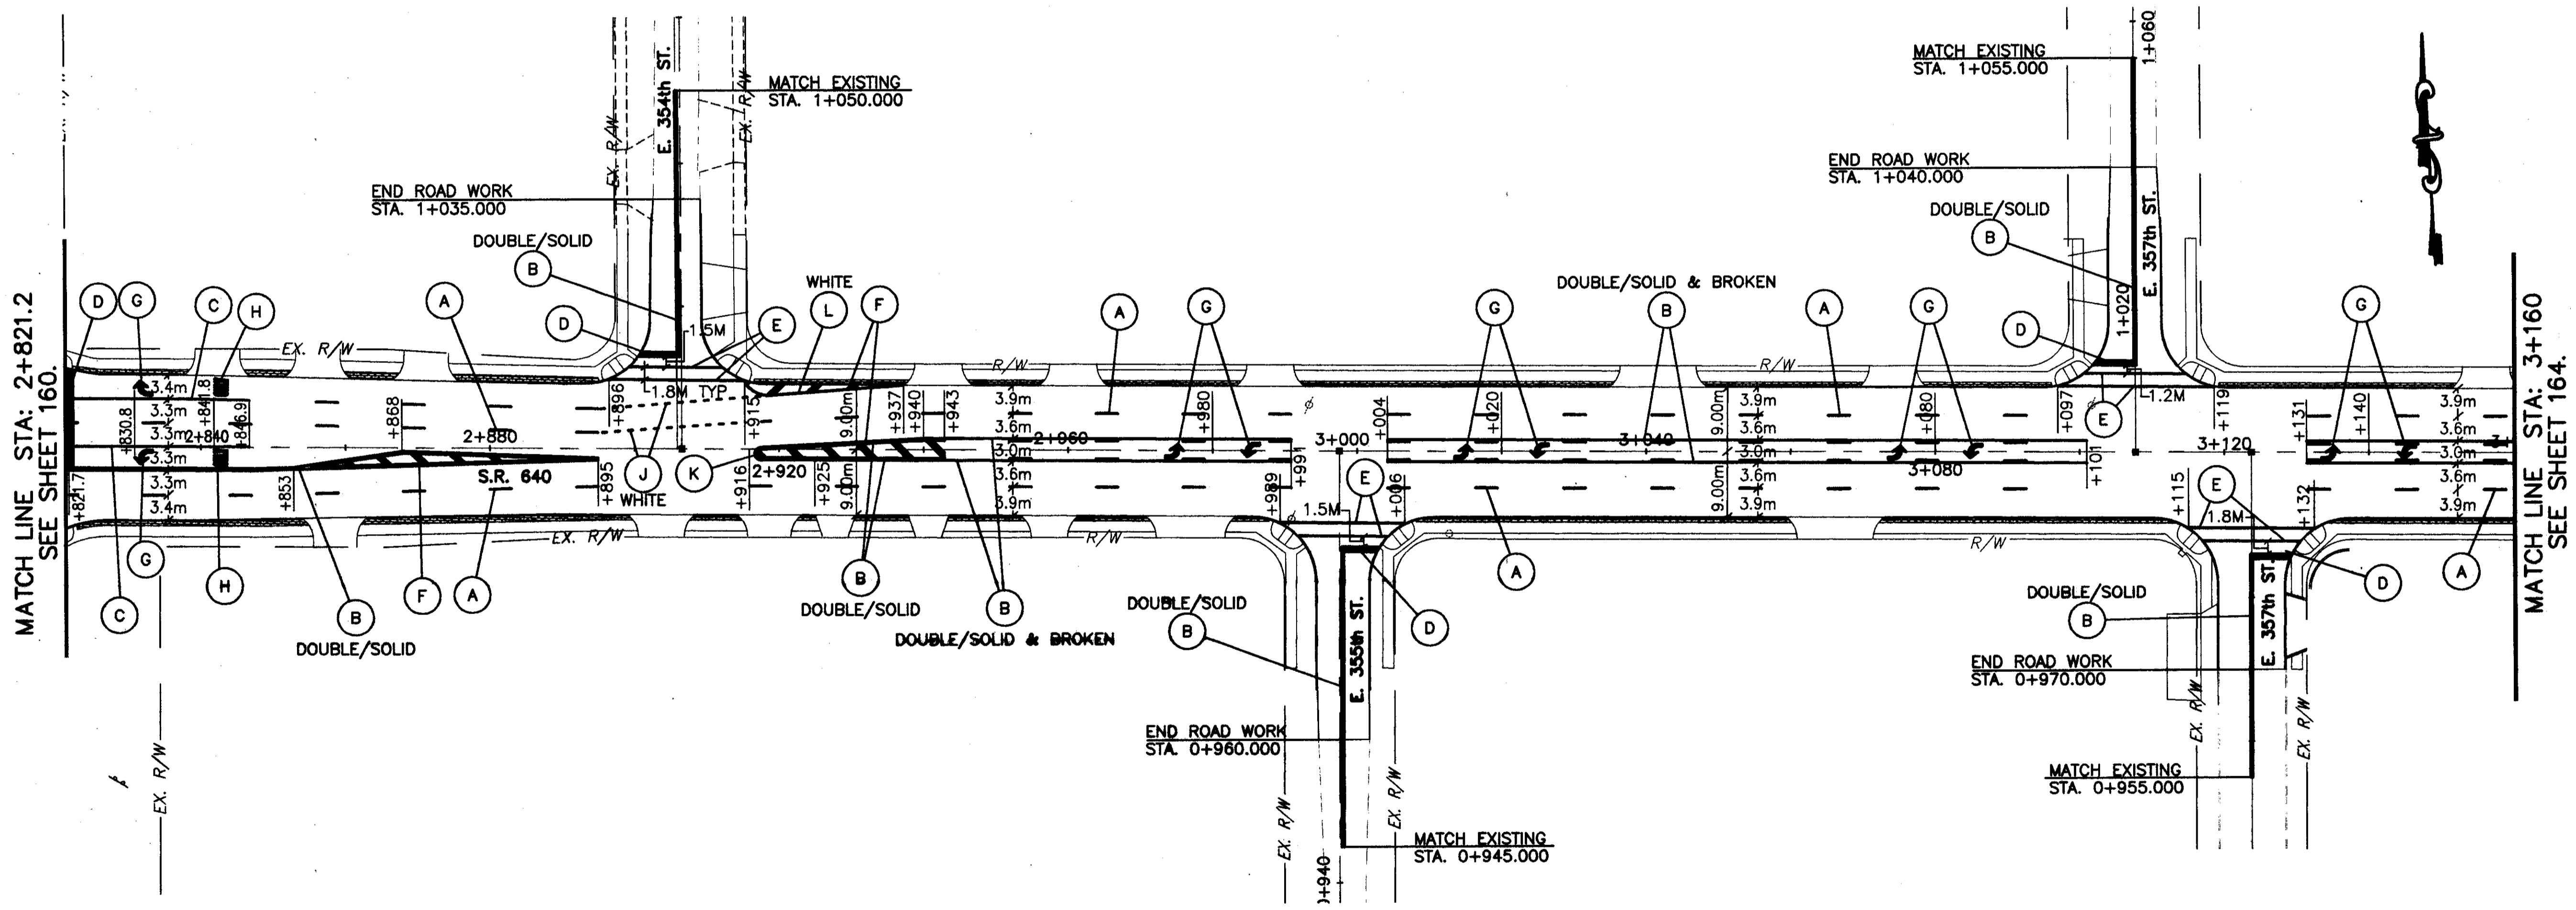

HORIZONTAL SCALE IN METERS

CALC. BY: LML CHECKED BY: IMH

PAVEMENT MARKING LEGEND	
(A)	- LANE LINE
(B)	- CENTER LINE
(C)	- CHANNELIZING LINE
(D)	- STOP LINE
(E)	- CROSSWALK LINE
(F)	- TRANSVERSE LINE
(G)	- LANE ARROW
(H)	- WORD ON PAVEMENT "ONLY"
(J)	- 4" DOTTED LINE
(K)	- ISLAND MARKING
(L)	- EDGE LINE



FOR INTERCONNECT PLAN SEE SHEET 148.
FOR SIGNING PLAN SEE SHEET 167.

PAVEMENT MARKING

LAK-640-2.865 (1.78)

163
189