


MATCH LINE STA: 2+821.2
SEE SHEET 160.

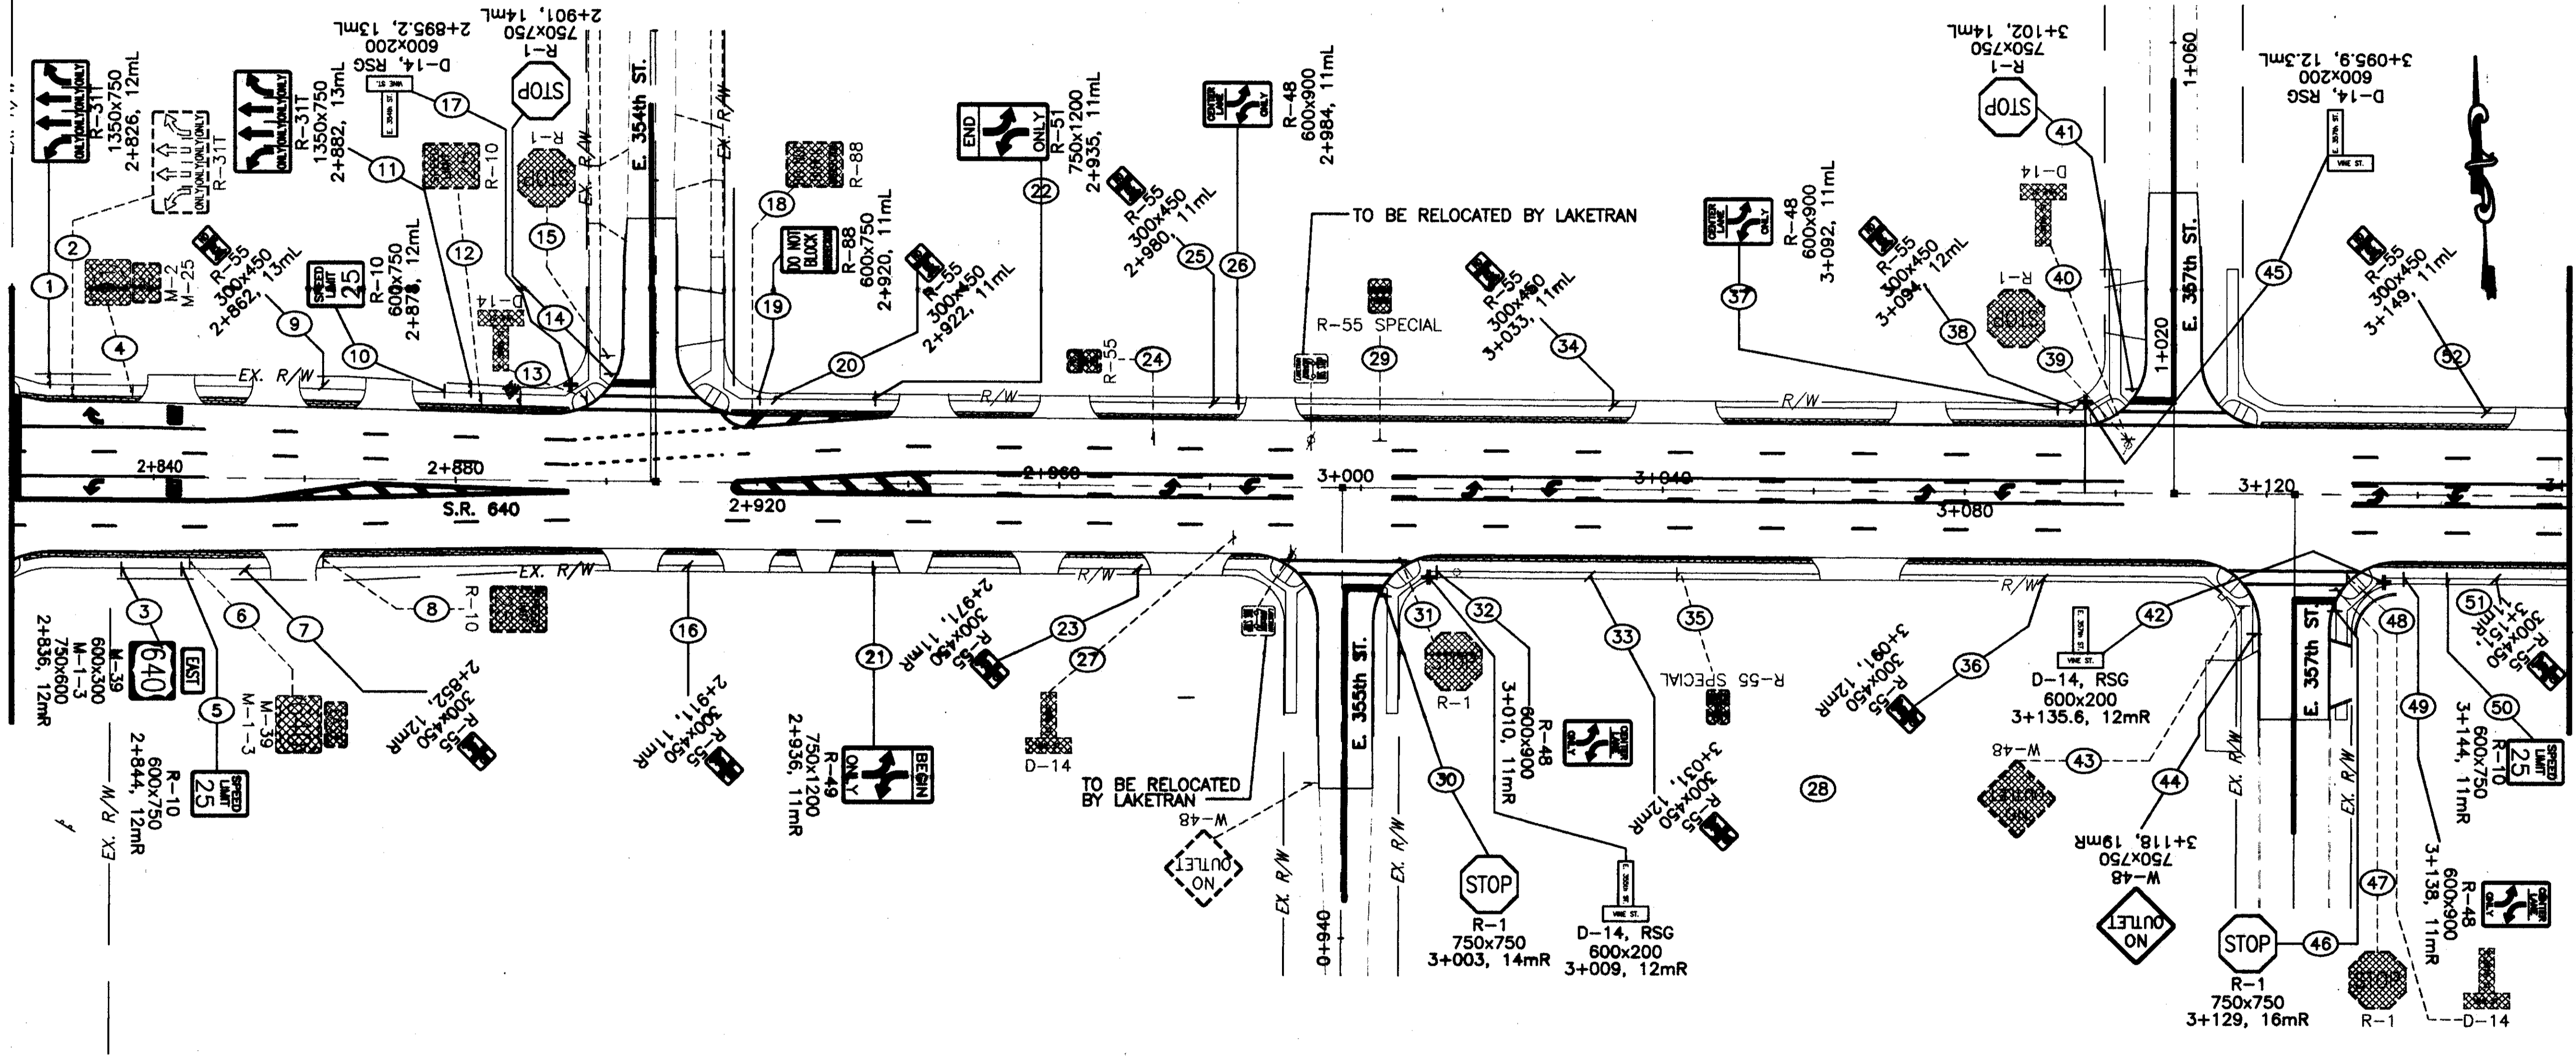

MATCH LINE STA: 3+160
SEE SHEET 168.

SIGN LEGEND			
PROPOSED SIGN	EXISTING SIGN TO BE REMOVED	EXISTING SIGN TO BE REMOVED & REUSED	EXISTING SIGN TO REMAIN
CODE SIZE	CODE SIZE	CODE SIZE	CODE SIZE
STA, OFFSET	STA, OFFSET	STA, OFFSET	STA, OFFSET

CALC. BY: LML
CHECKED BY: IMH

HORIZONTAL SCALE IN METERS

SIGNING

LAK-640-2.865 (178)

FOR INTERCONNECT PLAN SEE SHEET 148.
FOR PAVEMENT MARKING PLAN SEE SHEET 163.