


# SUMMARY OF ADDITIONAL RIGHT OF WAY

GRANTEE:  
ALL RIGHT OF WAY ACQUIRED  
IN THE NAME OF STATE OF OHIO  
UNLESS OTHERWISE SHOWN.

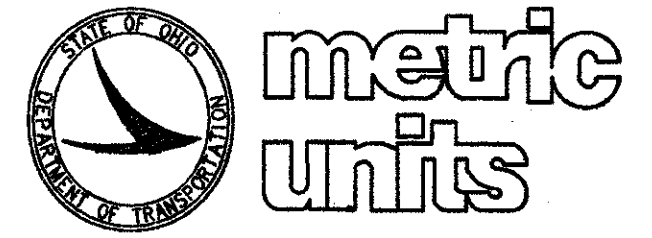

PARCEL	OWNER	SHEET NO.	AUDITOR PCL. NO.	OWNER'S RECORD		RECORD AREA		TOTAL P.R.O.		GROSS TAKE		P.R.O. IN TAKE		NET TAKE		STRUCTURE	NET RESIDUE				TYPE FUND	REMARKS AND PERSONALTY	AS ACQUIRED	
				BOOK	PAGE	S.M.	S.F.	S.M.	S.F.	S.M.	S.F.	S.M.	S.F.	S.M.	S.F.		S.M.	S.F.	S.M.	S.F.			S.M.	S.F.
9WD	JERRY & KATHLEEN POLANZ	14/15	34-A-008-E-00-021-0 34-A-008-E-00-022-0	1055	1236	664.8 666.8	7156 7177	0	0	55.5 47.9	597 516	0	0	55.5 47.9	597 516	YES			609.3 618.9	6559 6661	100% STATE	ROSEBUD'S ICE CREAM STORE		
	GRAND TOTAL					1331.6	14333	0	0	103.4	1113	0	0	103.4	1113				1228.2	13220				
9T										424.7	4571			424.7	4571							TO REMOVE BUILDING & PROVIDE DRIVE ACCESS		
10WD	ROBERT WATSON	16/17	34-A-008-F-00-028-0	747	16	660.7	7112	0	0	55.7	599	0	0	55.7	599	"S"			6050	6513		BUSINESS SIGN		
10T										49.5	533			49.5	533							GRADING		
11WD	EAST END RO BURTON, INC.	16/17	34-A-008-F-00-025-0 34-A-008-F-00-026-0 34-A-008-F-00-027-0	881	449	642.6 644.7 658.7	6917 6939 7090	0	0	47.0 47.0 47.9	506 506 515	0	0	47.0 47.0 47.9	506 506 515				595.6 597.7 610.8	6411 6433 6575				
	GRAND TOTAL					1946.0	20946	0	0	141.9	1527	0	0	141.9	1527				1804.1	19419				
11T										84.2	906			84.2	906							GRADING & DRIVEWAY CONNECTION		
12WD	STEVE BURKO JR. 1/3 ET AL	16/17	34-A-008-F-00-020-0 34-A-008-F-00-021-0 34-A-008-F-00-022-0 34-A-008-F-00-023-0 34-A-008-F-00-024-0	DOC.# 960014023		693.6 615.1 615.1 663.7 652.3	7466 6621 6621 7144 7021	0	0	0 0 0 79.6 47.9	0 0 0 857 515	0	0	0 0 0 79.6 47.9	0 0 0 857 515				693.6 615.1 615.1 584.1 604.4	7466 6621 6621 6287 6506				
	GRAND TOTAL					3239.8	34873	0	0	127.5	1372	0	0	127.5	1372				3102.3	33501				
12T										92.1	991			92.1	991							GRADING & DRIVEWAY CONNECTION		
12R			34-A-008-F-00-024-0			652.3	7021			5.2	56			5.2	56							TRAFFIC EASEMENT (OVERLAPS PARCEL 12T)		
12R-1			34-A-008-F-00-023-0			663.7	7144			1.6	17.2			1.6	17.2							TRAFFIC EASEMENT (OVERLAPS PARCEL 12T)		
13WD	ROBERT S. BABIC	18/19	34-A-008-G-00-021-0 34-A-008-G-00-022-0 34-A-008-G-00-023-0	111	1000	737.7 736.1 670.6	7941 7923 7218	0	0	47.9 43.5 39.6	516 468 426	0	0	47.9 43.5 39.6	516 468 426				689.8 692.6 631.0	7425 7455 6792				
	GRAND TOTAL					2144.4	23082	0	0	131.0	1410	0	0	131.0	1410				2013.4	21672				
13T										102.9	1108			102.9	1108							GRADING & DRIVEWAY CONNECTION		
14WD	WILLIAM J. FAKULT	18/19	34-A-008-G-00-024-0 34-A-008-G-00-025-0	606	425	731.1 728.4	7870 7840	0	0	43.5 51.1	468 550	0	0	43.5 51.1	468 550	"S"			687.6 677.3	7402 7290		BUSINESS SIGN		
	GRAND TOTAL					1459.5	15710	0	0	94.6	1018	0	0	94.6	1018				1364.9	14692				
14T										71.8	773			71.8	773							GRADING & DRIVEWAY CONNECTION		
15WD	GERALD A. NODA	20/21	34-A-008-K-00-014-0	46	671	1163.6	12525	263.1	2832	348.0	3746	263.1	2832	84.9	914	"S"			815.6	8779		BUSINESS SIGN		
15T										47.4	510			47.4	510							GRADING		
15T-1										12.5	135			12.5	135							DRIVEWAY CONNECTION		
15S										2.3	25			2.3	25							SEWER EASEMENT		
16WD	CHARLES W. KAUFMAN	20/21	34-A-008-K-00-013-0	652	876	2339.1	25178	200.5	2158	235.4	2534	200.5	2158	34.9	376				2103.7	22644				
16T										16.5	178			16.5	178							DRIVEWAY CONNECTION		
17WD	MATILDA F. COTE	20/21	34-A-008-K-00-012-0	980	183	1995.1	21475	171.6	1847	186.6	2009	171.6	1847	15.0	162				1808.5	19466				
18WD	STEVE BURKO JR. & AL RUTKAUSKAS	20/21	34-A-008-K-00-011-0	560	87	2092.3	22521	197.8	2129	201.6	2141	197.8	2129	3.8	12.0				1890.7	20380				
18R										28.0	301			28.0	301							TRAFFIC EASEMENT		
19WD	EARL & MARJORIE ANDERSON	20/21	27-B-033-B-00-029-0	882	1227	1214.1	13068	0	0	9.4	101	0	0	9.4	101				1204.7	12967				
19T										35.2	379			35.2	379				1983.7	21381		GRADING		

NOTE: UNLESS SPECIFIED OTHERWISE AREAS ARE STATED IN SQUARE METERS WITH ENGLISH EQUIVALENTS IN SQUARE FEET.  
1 SQ. METER = 10.76391 S.F.

NOTE: UNDER NO CIRCUMSTANCES ARE TEMPORARY EASEMENTS ACQUIRED FOR THE PURPOSE OF STRUCTURE REMOVAL TO BE USED FOR STORAGE OF MATERIAL OR EQUIPMENT BY THE CONTRACTOR. UPON COMPLETION OF THE WORK REQUIRED FOR SUCH REMOVAL AND SUBSEQUENT RECLAMATION, THE EASEMENT SHALL BE VACATED IMMEDIATELY.

NOTE: ALL TEMPORARY PARCELS TO BE OF 24 MONTHS DURATION.

1	11/01/01	REVISED PARCEL 12WD
REV.	DATE	DESCRIPTION
DATE COMPLETED		

H:\1998\98208\RVSUM2.DWG

FEDERAL PROJECT NO. 14199  
STATE JOB NO. 126430  
SUMMARY OF ADDITIONAL RIGHT OF WAY  
LAK - 640 - 4.442 (2.76)  
5 / 21