


OVERLAP TABLE			
PARCEL NO.	EASEMENT	TOTAL AREA	AREA IN OVERLAP
			EXISTING INGRESS/EGRESS
20	WD	28.3sm [304 S.F.]	28.3sm [304 S.F.]
	TEMPORARY	49.0sm [527.4 S.F.]	39.4sm [424.1 S.F.]
21	WD	97.0sm [1044 S.F.]	33.8sm [363.8 S.F.]
	TEMPORARY	88.2sm [949.4 S.F.]	44.1sm [474.9 S.F.]

A.B. BARTO SUBDIVISION NO.2
VOL. H PG. 96

LOT NOS. 9 & 10 CARD TRACT in the GORE
ORIGINAL WILLOUGHBY TOWNSHIP
CITY OF EASTLAKE
(CITY OF WILLOUGHBY)
LAKE COUNTY

A.B. BARTO SUBDIVISION NO.2
VOL. H PG. 96

A.B. BARTO SUBDIVISION NO.2
VOL. H PG. 96

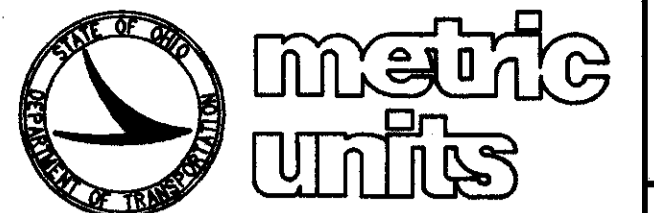

HORIZONTAL
SCALE IN METERS

FEDERAL
PROJECT NO.
14199

STATE
PROJECT NO.
126430

RIGHT OF WAY PLAN
STA. 3+452.601 TO STA. 3+542.000

LAK - 640 - 2865 (178)

21 / 21

189
189

ANTHONY D. MARCHESANO
AND AUDREY A. MARCHESANO,
TRUSTEES OF THE ANTHONY D.
MARCHESANO AND AUDREY A.
MARCHESANO JOINT TRUST
AGREEMENT DATED: AUGUST
20, 1996

BARTELS PROPERTIES, L.L.C.,
AN OHIO LIMITED LIABILITY COMPANY, S/L 1
PPN 27-B-033-B-00-029-0
S/L 2

STANLEY D. LEFFE A.K.A.
STANLEY D. LEFF AND LINDA A. LEFF
PPN 27-B-033-B-00-031-0
S/L 5

MATCH LINE STA. 3+452.601
SEE SHEET NO. 19

E. 363rd ST.

E. 364th ST.

WILLOUGHBY
EASTLAKE

RITA M. BUEHNER

- NOTE:
EXISTING RIGHT-OF-WAY LOCATION AND WIDTH HAS BEEN DETERMINED FROM:
1. PRIOR SETS OF PLANS OF VINE STREET IMPROVEMENTS, (LAK-91-3.84 & LAK-2-0.00) ARE FILED AT THE O.D.O.T. DISTRICT 12 OFFICE.
 2. PRIOR CENTERLINE SURVEY, DATED JULY 1990, BY BURGESS AND NIPLÉ LIMITED, RECORDED IN THE LAKE COUNTY MAP RECORDS V-14, PG. 22.
 3. SURVEY BY GILLS, GUARD AND JOHNSON, INC., DATED AUG. 1995.

OVERLAP TABLE			
PARCEL NO.	EASEMENT	TOTAL AREA	AREA IN OVERLAP
			EXISTING EASEMENT
15	WD	84.9sm [914 S.F.]	78.1sm [841 S.F.]
	TEMPORARY	61.4sm [661 S.F.]	8.3sm [89 S.F.]
16	WD	34.9sm [376 S.F.]	34.9sm [376 S.F.]
	TEMPORARY	16.5sm [178 S.F.]	12.5sm [135 S.F.]
17	WD	15.0sm [162 S.F.]	15.0sm [162 S.F.]
18	WD	3.8sm [12 S.F.]	3.8sm [12 S.F.]
	TRAFFIC	27.9sm [300 S.F.]	27.9sm [300 S.F.]

PROP. R/W CURVE DATA
Δ = 90°16'43"
R = 6.000m [19.68']
T = 6.029m [19.78']
L = 9.454m [31.02']
C = 8.506m [27.91']
S48°22'28"W

GERALD A. NODA AND
JANET E. NODA
890.3 SQ. METERS [9583 S.F.]

CHARLES W. KAUFMAN
PPN 34-A-008-K-00-013-0

MATILDA F. COTE,
AKA MATILDA A. COTE
PPN 34-A-008-K-00-012-0

STEVEN BURKO JR.
& AL RUTKAUSKAS
PPN 34-A-008-K-00-011-0

