


NOTE: SIDE STREETS NOT CLOSED TO THROUGH TRAFFIC SHALL BE SIGNED PER THE ONE LANE SIDE STREET ACCESS DETAIL.






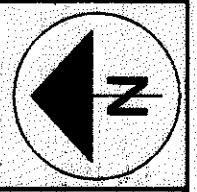


NO SCALE


CALC. BY: A.E.P.  
CHECKED BY: I.M.H.

SIGNING + AREA MAP - SECTION 1 PHASE B

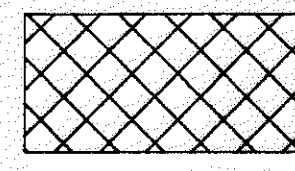LAK-640-2.865 (1.78)

16  
189

-  WORK AREA
-  ROAD CLOSURE
-  DETOUR ROUTE
-  ALTERNATE ROUTE
-  CONSTRUCTION SIGNING (REFER TO SIGNING LEGEND FOR REQUIRED SIGNS)
-  CONSTRUCTION SIGNING MAINTAINED FROM PHASE A
- \* FOR SIGN PLACEMENT LOCATION SEE LANE CLOSURE DETAILS SHEET

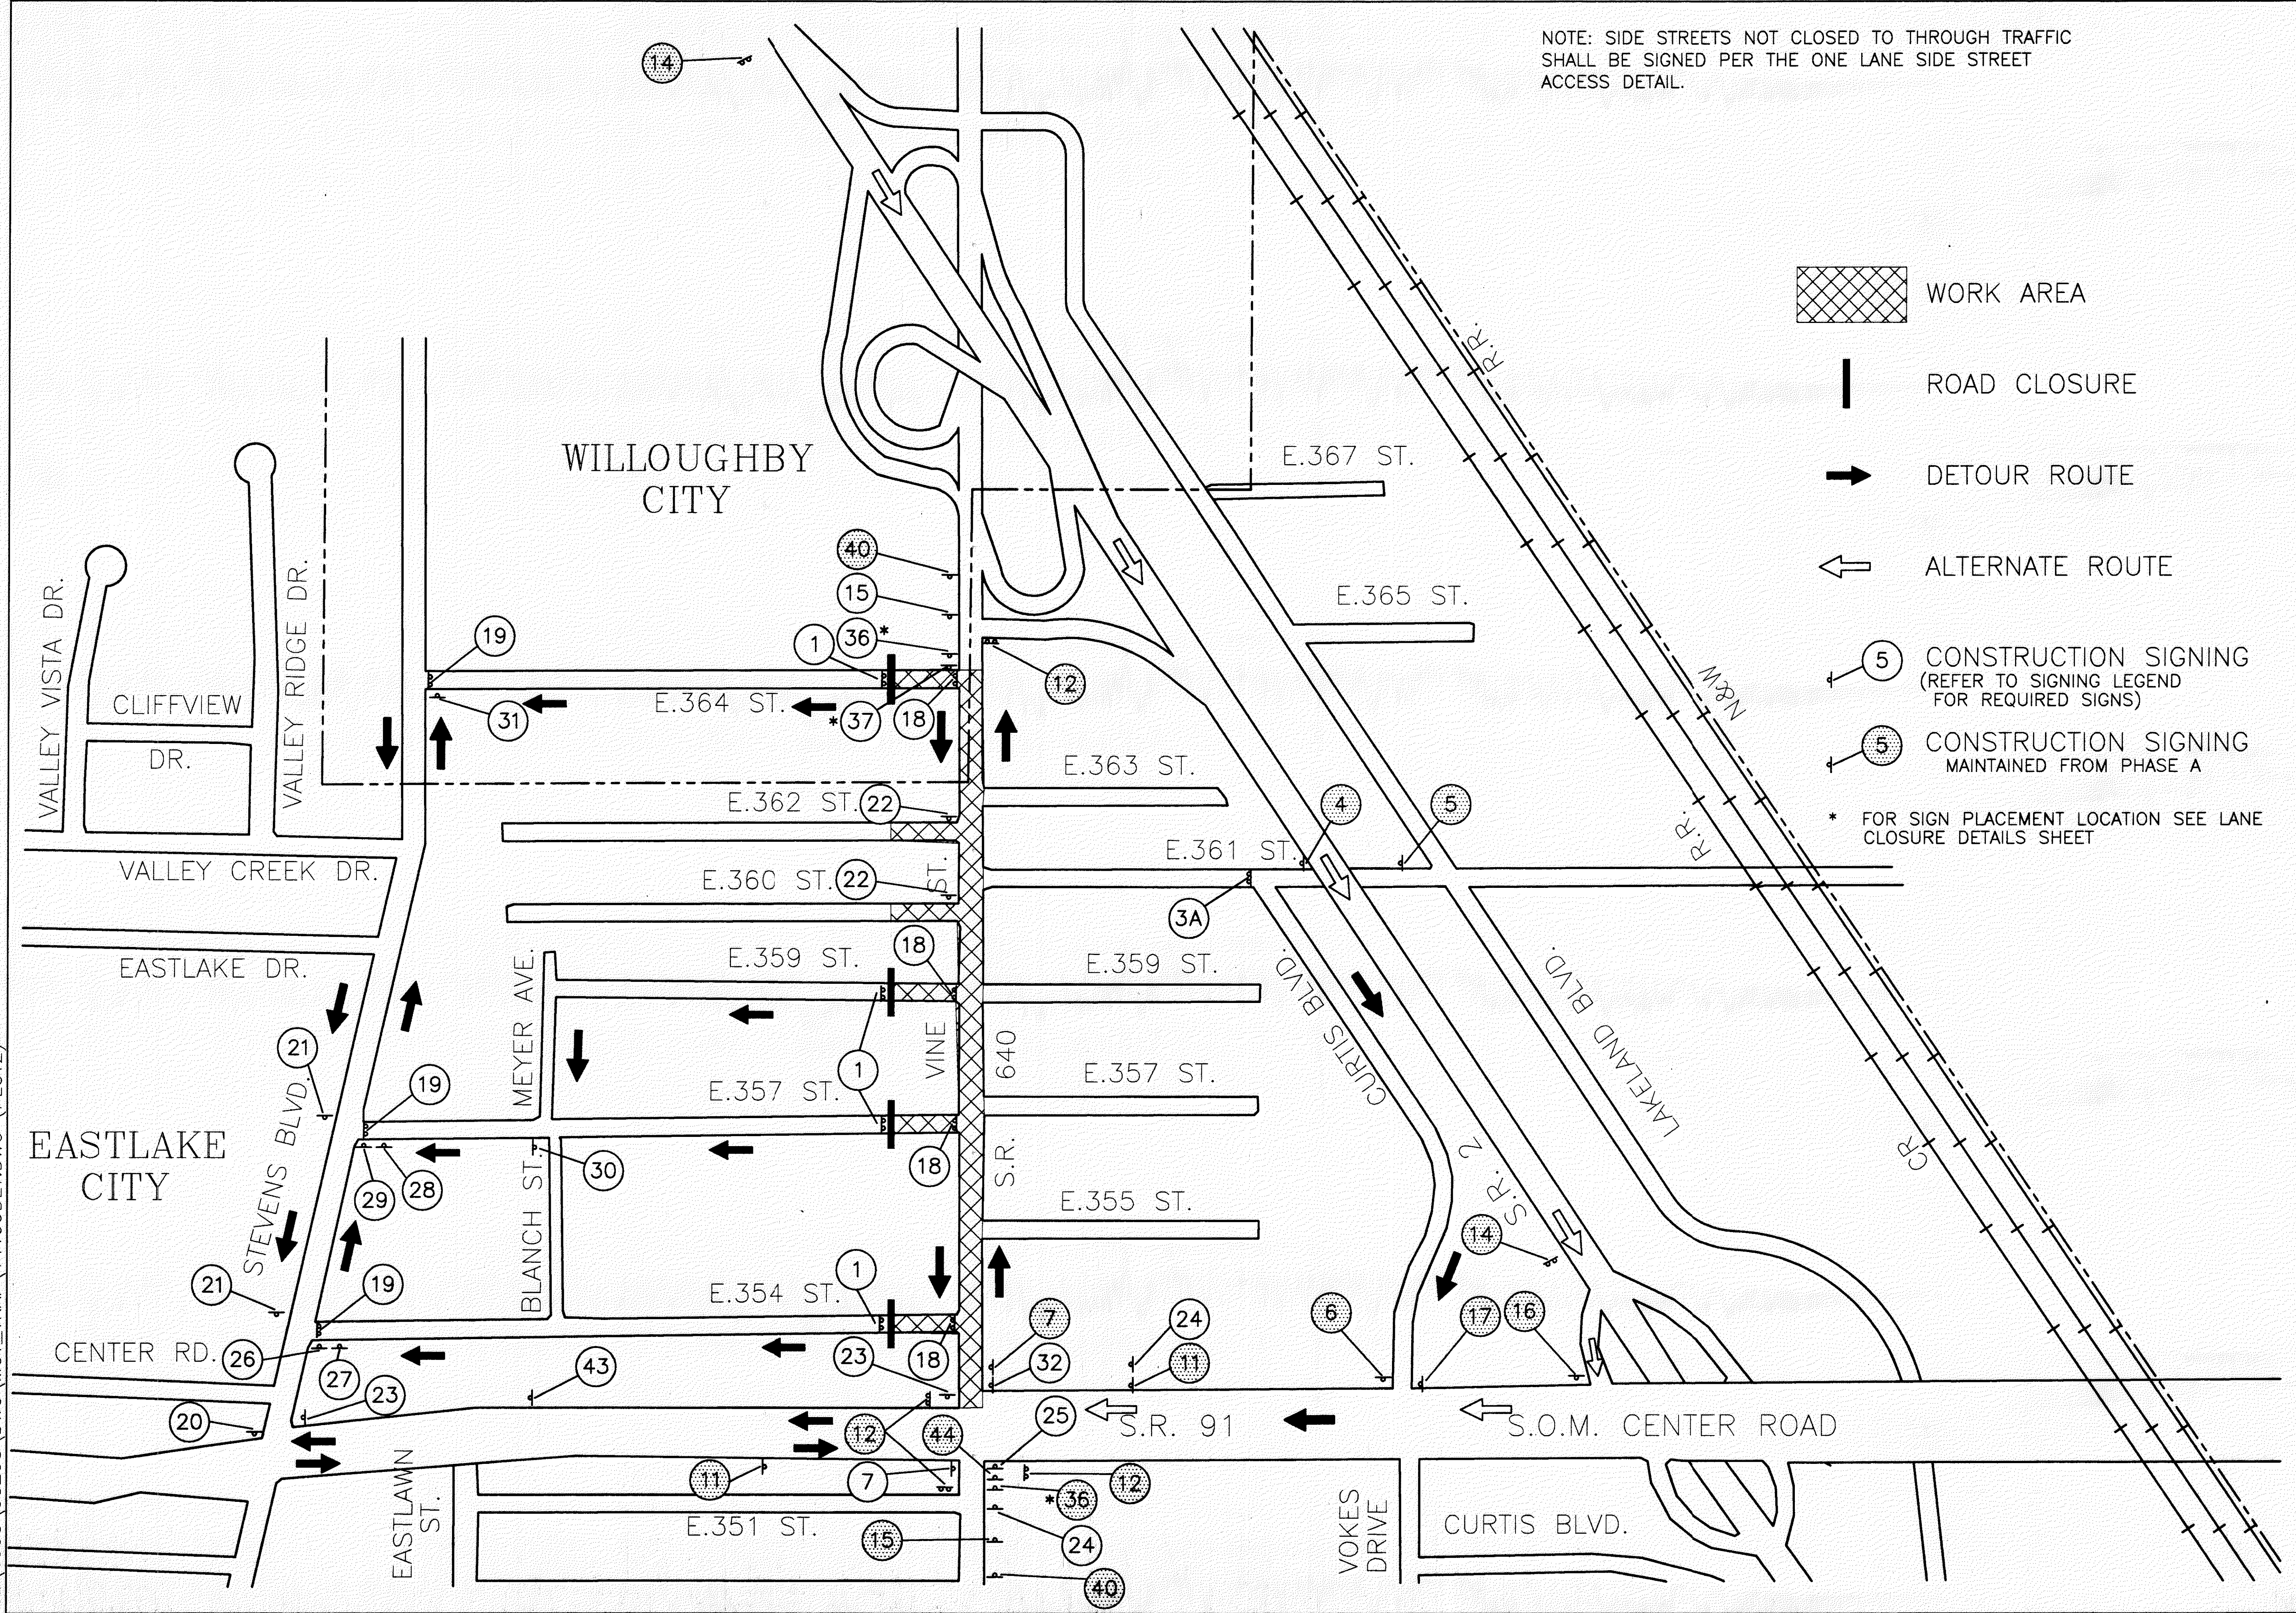

H:\1998\98208\DWG\MOT\_TRAF\14199DET.DWG (PLOT2)