





1 R-75 1219mmX762mm(48"X30")
WITH TYPE III BARRICADE

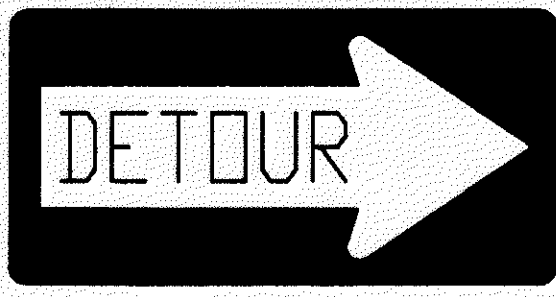


2 R-75 1219mmX762mm(48"X30") &
OC-14R 1219mmX610mm(48"X24")
WITH TYPE III BARRICADE



3 R-76A 1524mmX762mm(60"X30") &
OC-14L 1219mmX610mm(48"X24")
WITH TYPE III BARRICADE

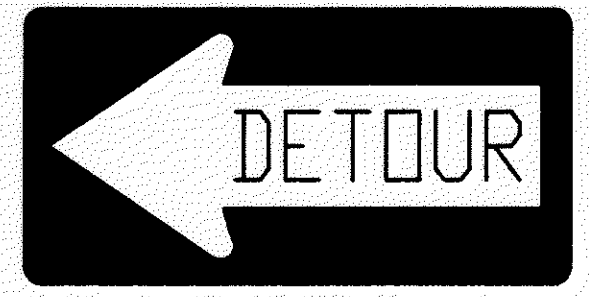

3A (REPLACE R-76A WITH THE ABOVE SIGN)

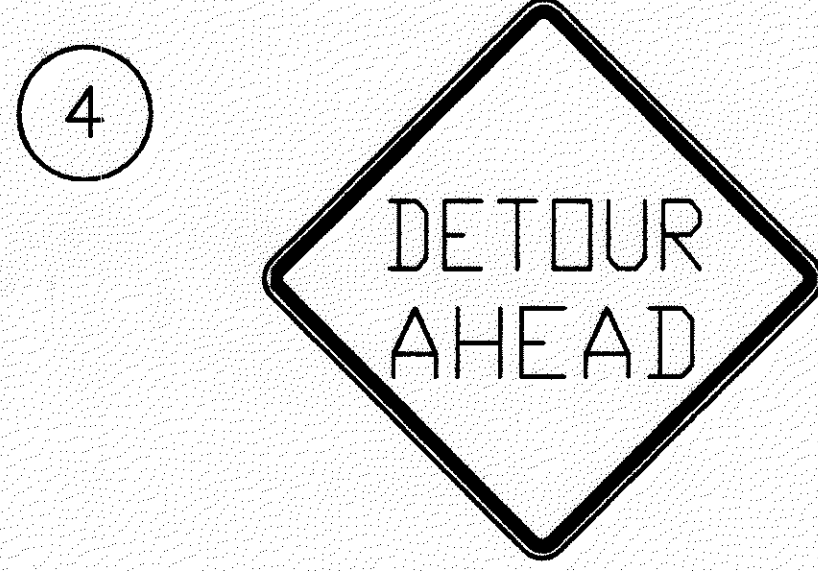


4 OW-127-36
(61 METERS PRIOR TO INTERSECTION)




5 OW-120-36
(122 METERS PRIOR TO INTERSECTION)




6 OC-29R STREET SIGN &
762mmX610mm(30"X24")

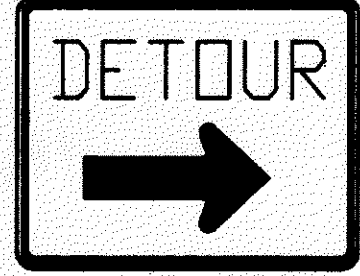



7 OW-145B STREET SIGN &
610mmX457mm(24"X18")

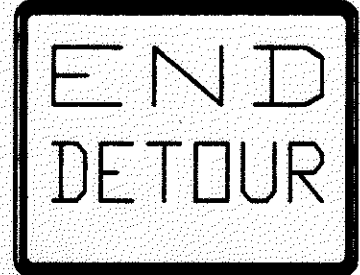

8 OC-29R STREET SIGN &
762mmX610mm(30"X24")

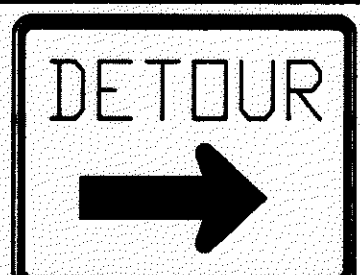


9 OC-29L STREET SIGN &
762mmX610mm(30"X24")

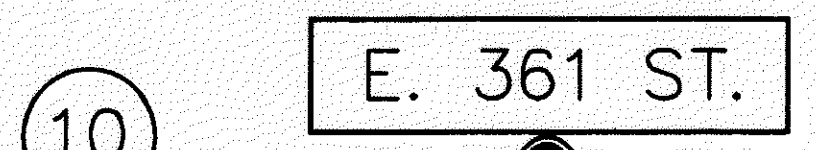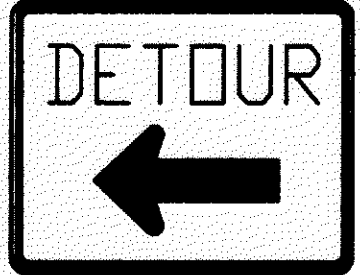

10 STREET SIGN &
OW-127-36
(61 METERS PRIOR TO INTERSECTION)





11 OW-128-36
(122 METERS PRIOR TO WORK ZONE)

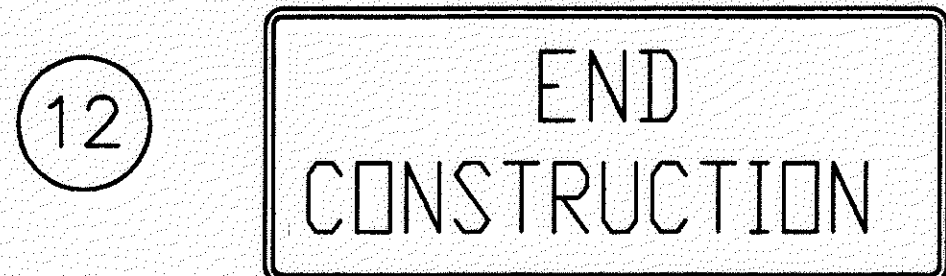

12 OC-8 1524mmX610mm(60"X24")




13 OC-29 STREET SIGN &
762mmX610mm(30"X24")

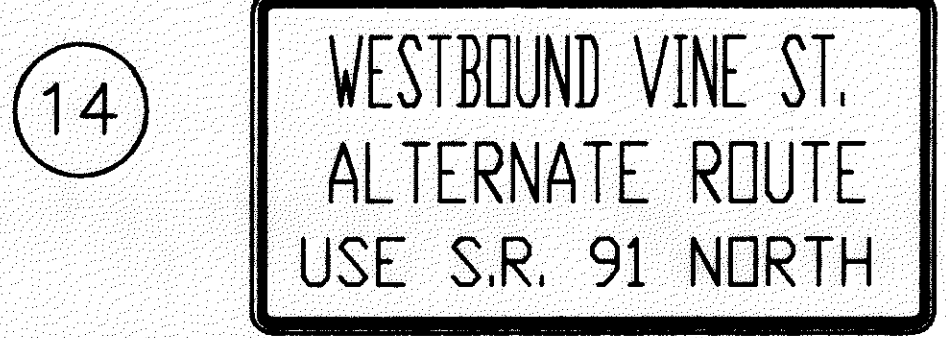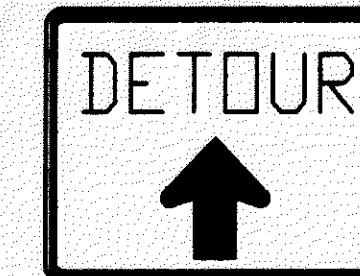

14 SPECIAL 3048mmX2134mm(120"X84")
(MOUNTED 305 METERS PRIOR TO EXIT RAMP)



15 OW-122-36 &
OW-145B 610mmX457mm(24"X18")
(61 METERS PRIOR TO WORK ZONE)

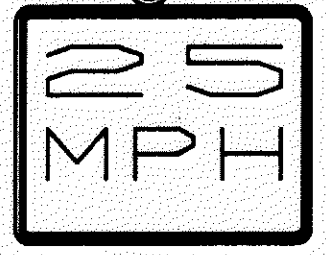



16 OC-29R(SPECIAL) STREET SIGN &
762mmX610mm(30"X24")




17 OC-29(SPECIAL) STREET SIGN &
762mmX610mm(30"X24")



18 R-75 1219mmX762mm(48"X30") &
OC-14L 1219mmX610mm(48"X24")
WITH TYPE III BARRICADE

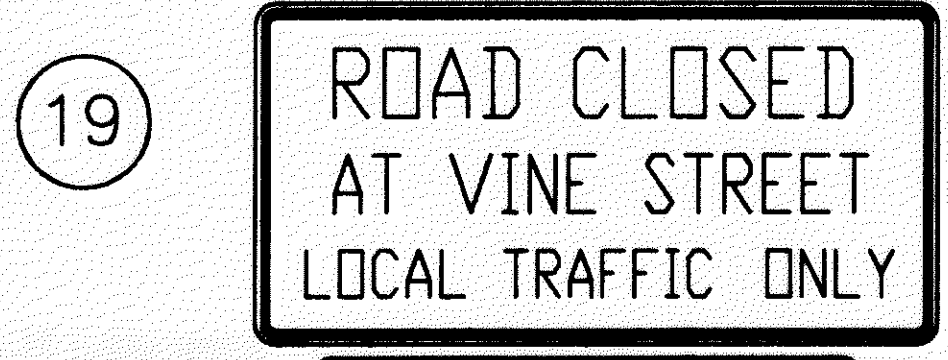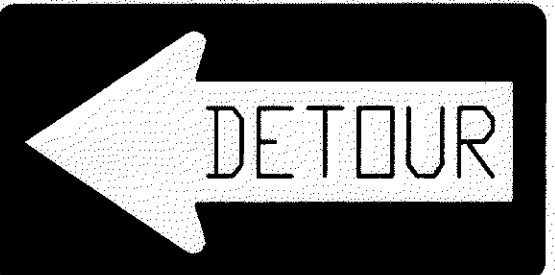

19 R-76A 1524mmX762mm(60"X30") &
OC-14R 1219mmX610mm(48"X24")
WITH TYPE III BARRICADE

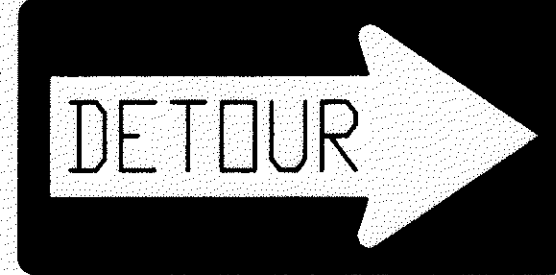

H:\1998\98208\DWG\MOT_TRAF\14199DET.DWG

NO SCALE

CALC. BY: A.E.P. CHECKED BY: I.M.H.

MAINTENANCE OF TRAFFIC - SIGNING LEGEND

LAK-640-2865 (178)

18/189