
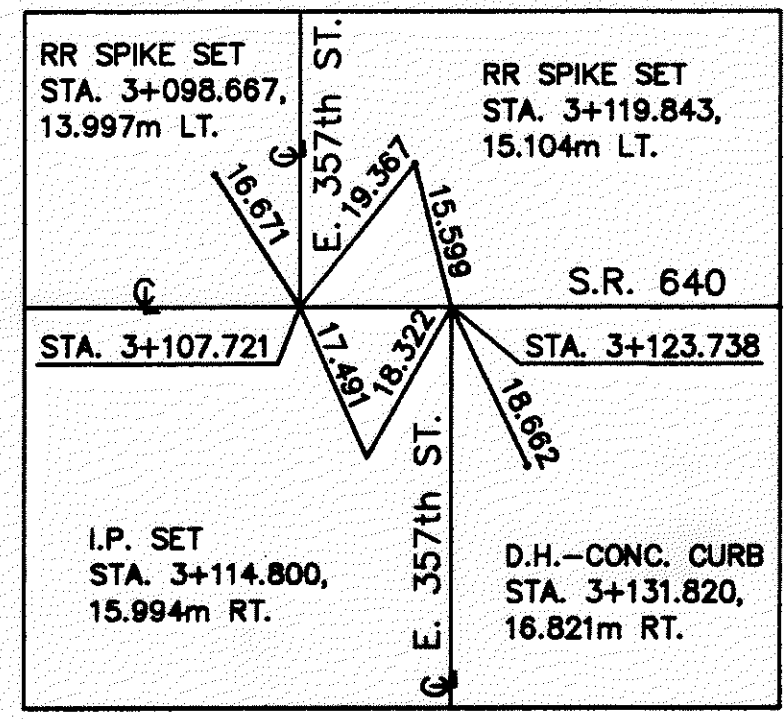


HORIZONTAL SCALE IN METERS


CALC. BY:
CHECKED BY:

PLAN AND PROFILE S.R. 640
STA. 3+050 TO STA. 3+150

LAK - 640 - 2.865 (1.78)

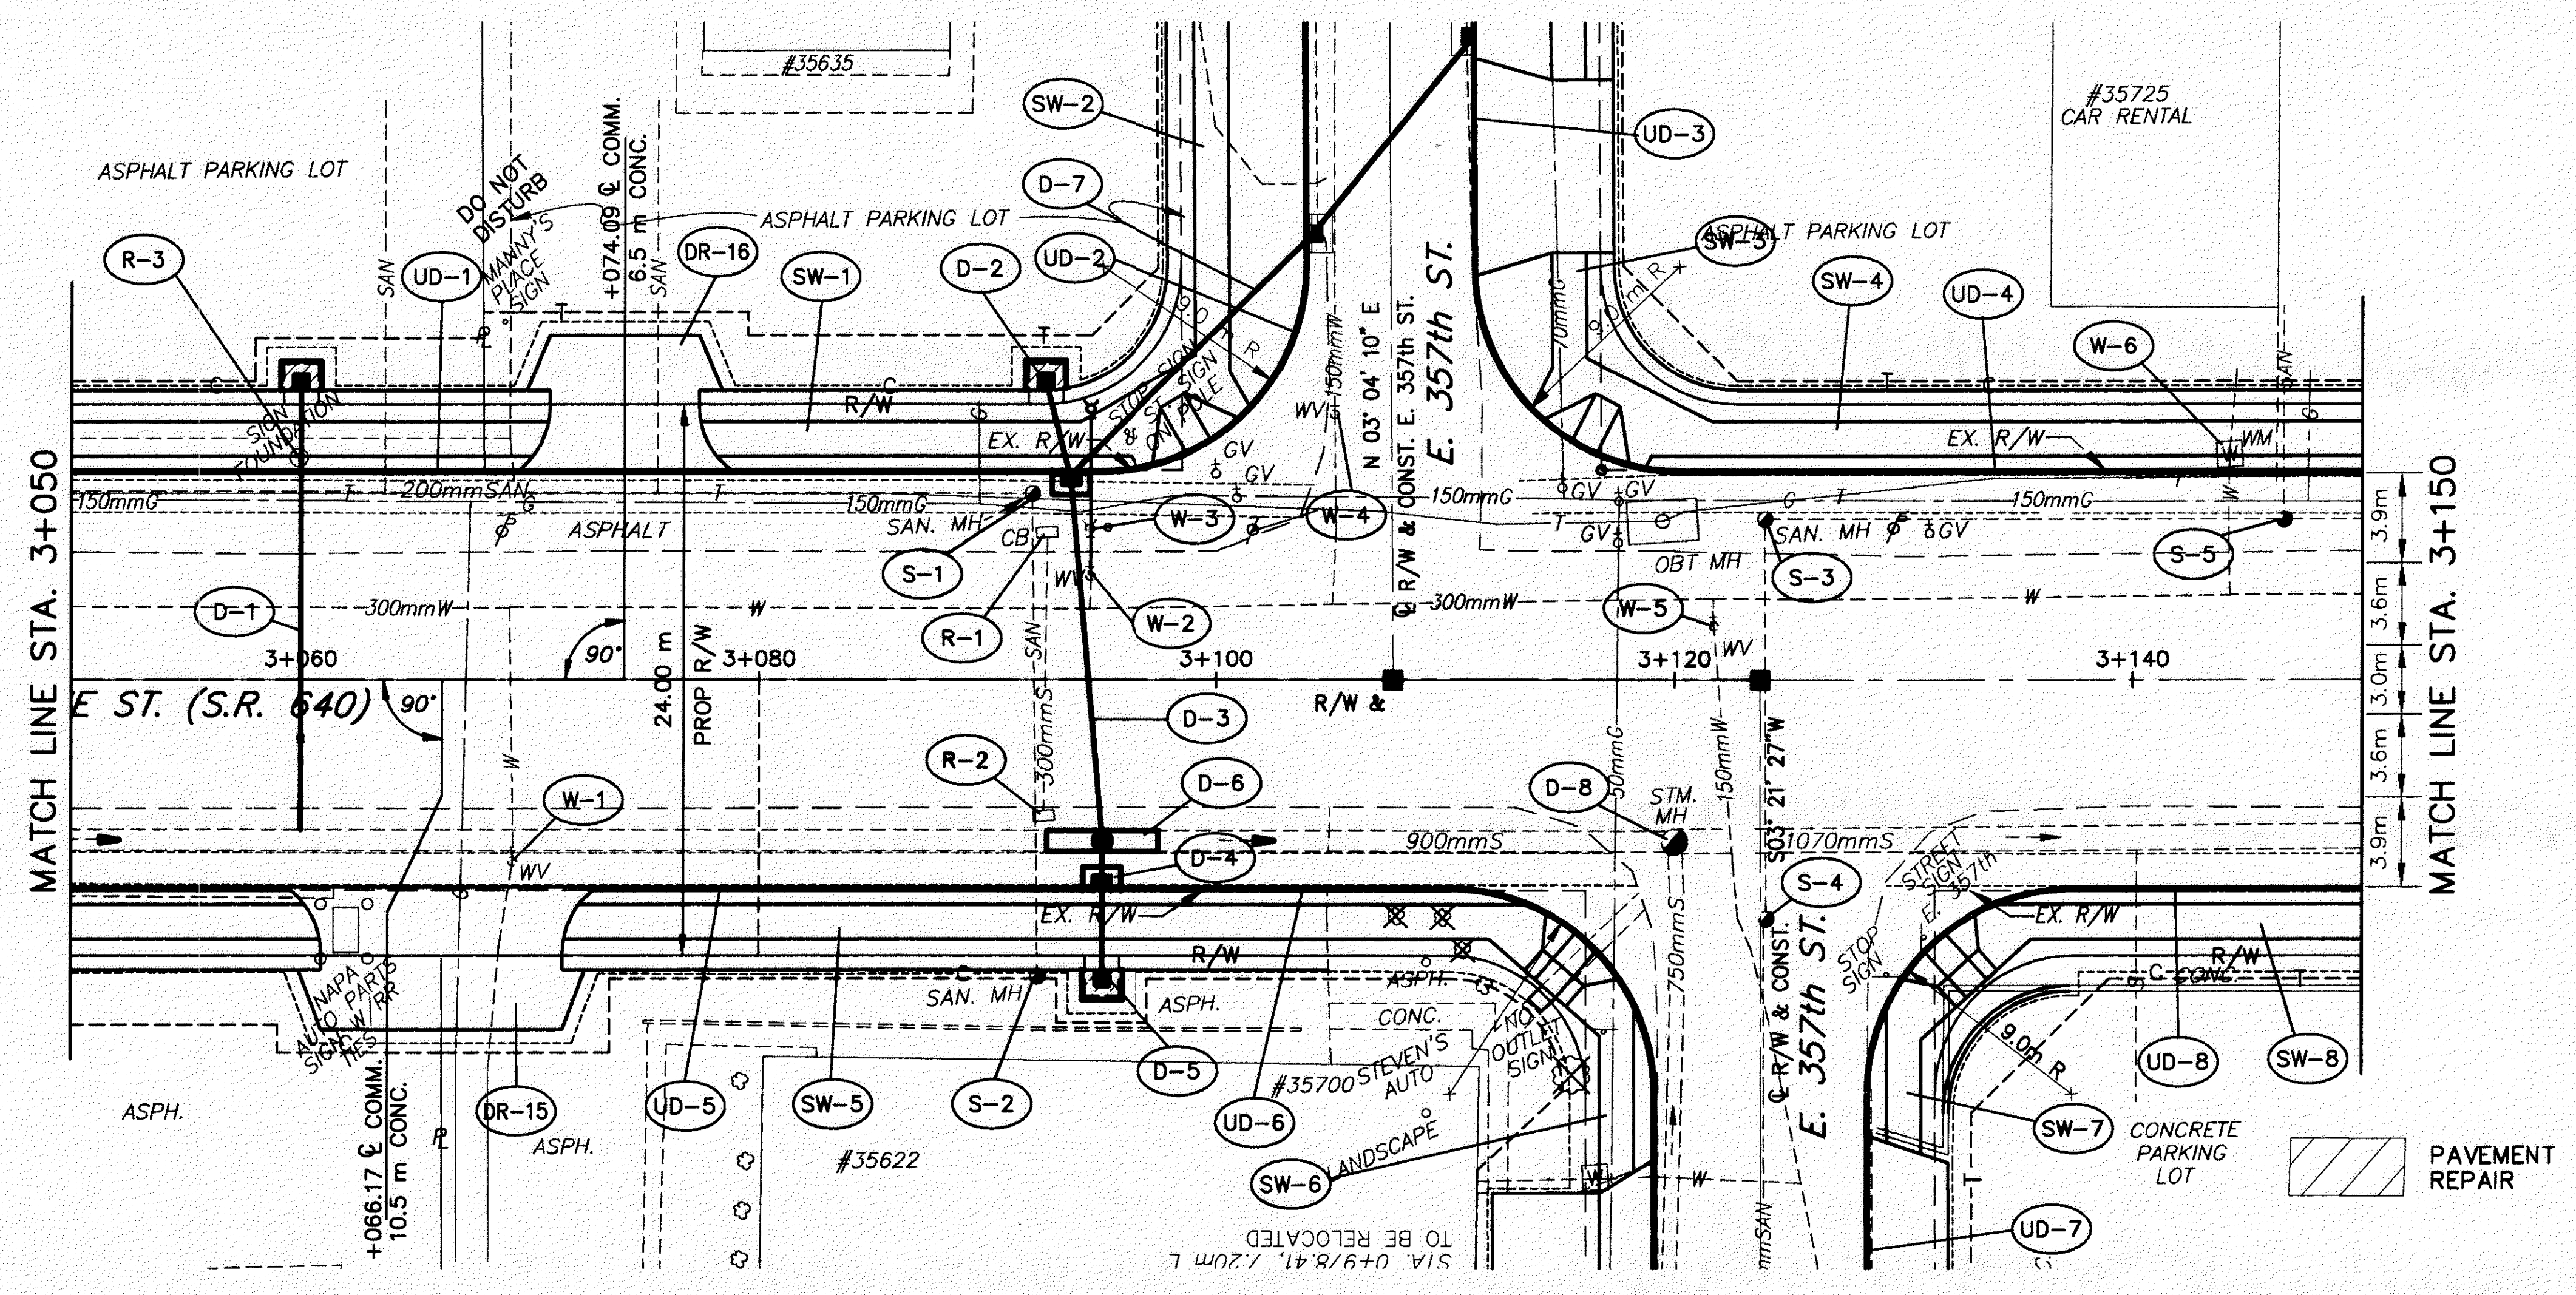

BENCH MARK
RR SPIKE SET
STA. 3+119.843,
15.104m LT.
ELEV. = 191.800

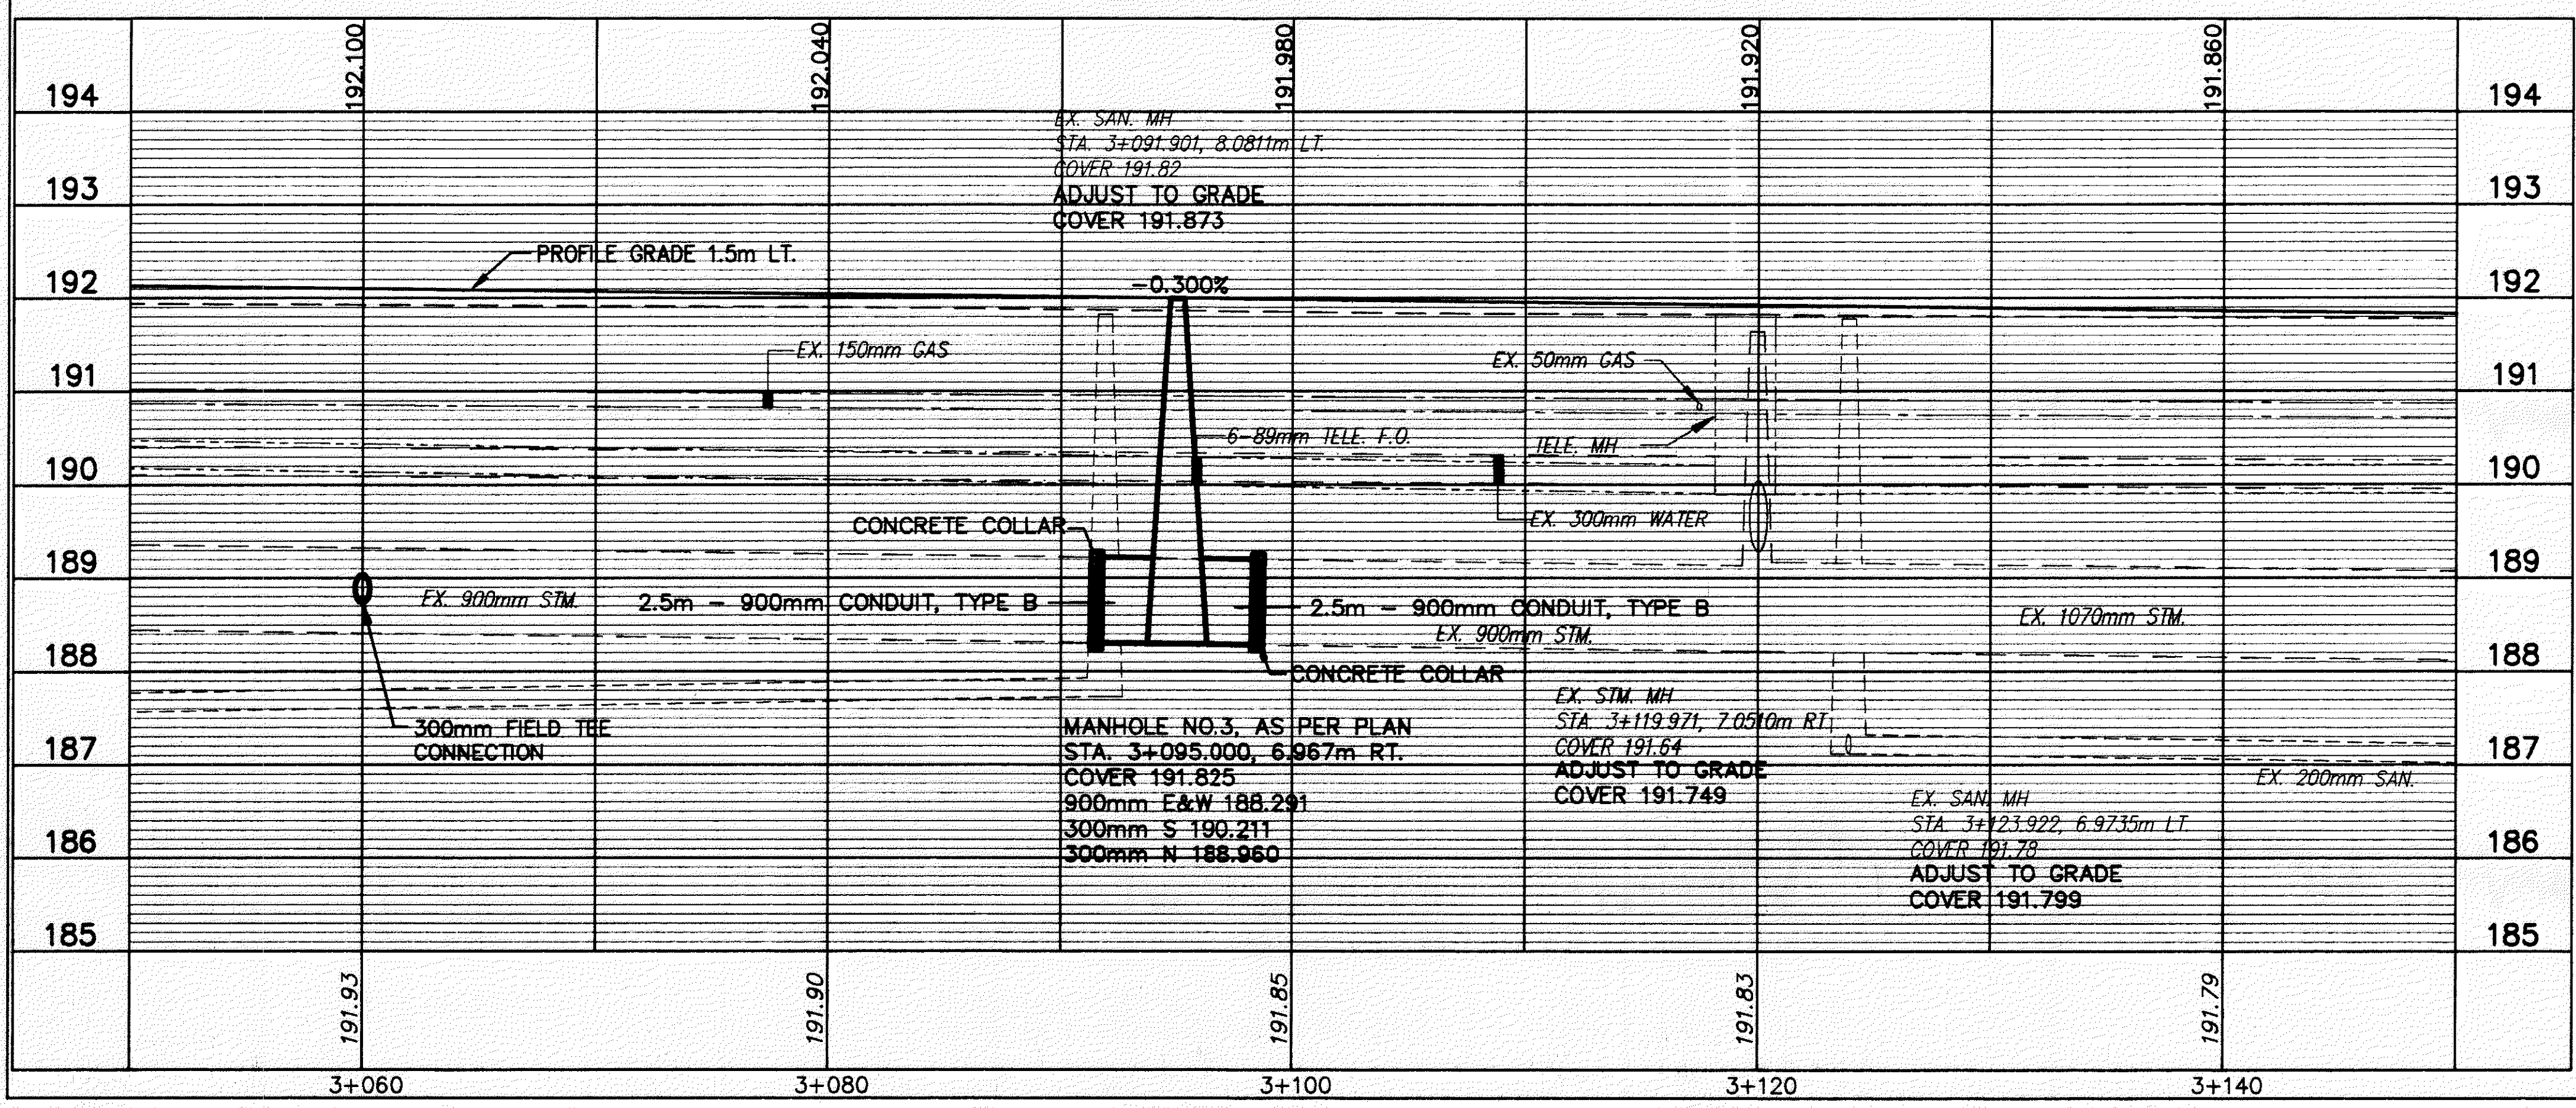

FOR TYPICAL SECTIONS, SEE SHEETS 3-7
 FOR ROADWAY, DRAINAGE AND SANITARY QUANTITIES, SEE SHEET 54
 FOR CROSS SECTIONS AND PIPE PROFILES, SEE SHEETS 65-77
 FOR INTERSECTION DETAILS, SEE SHEETS 123-129
 FOR DRIVEWAY PROFILES, SEE SHEETS 130-137
 FOR DRIVEWAY DETAILS, SEE SHEET 138
 FOR DRAINAGE DETAILS, SEE SHEETS 139-140
 FOR WATER WORK DETAILS, SEE SHEETS 141-144
 FOR MONUMENT LOCATIONS, SEE SHEET 2
 FOR SIGNAL PLAN, SEE SHEETS 150-158
 FOR SIGNING PLAN, SEE SHEETS 165-168
 FOR PAVEMENT MARKING DETAILS, SEE SHEET 159-164
 FOR SAW CUT AT EXISTING PARKING LOTS, SEE SHEET 138
 FOR SUB-SUMMARIES, SEE SHEETS 32-43

H:\1998\98208\SDSK\BORDERS.DWG (SHT4)