


DATE: 02-18-01 - TIME: 16:10 - H:\1998\98205\dwg\98028M4.DWG

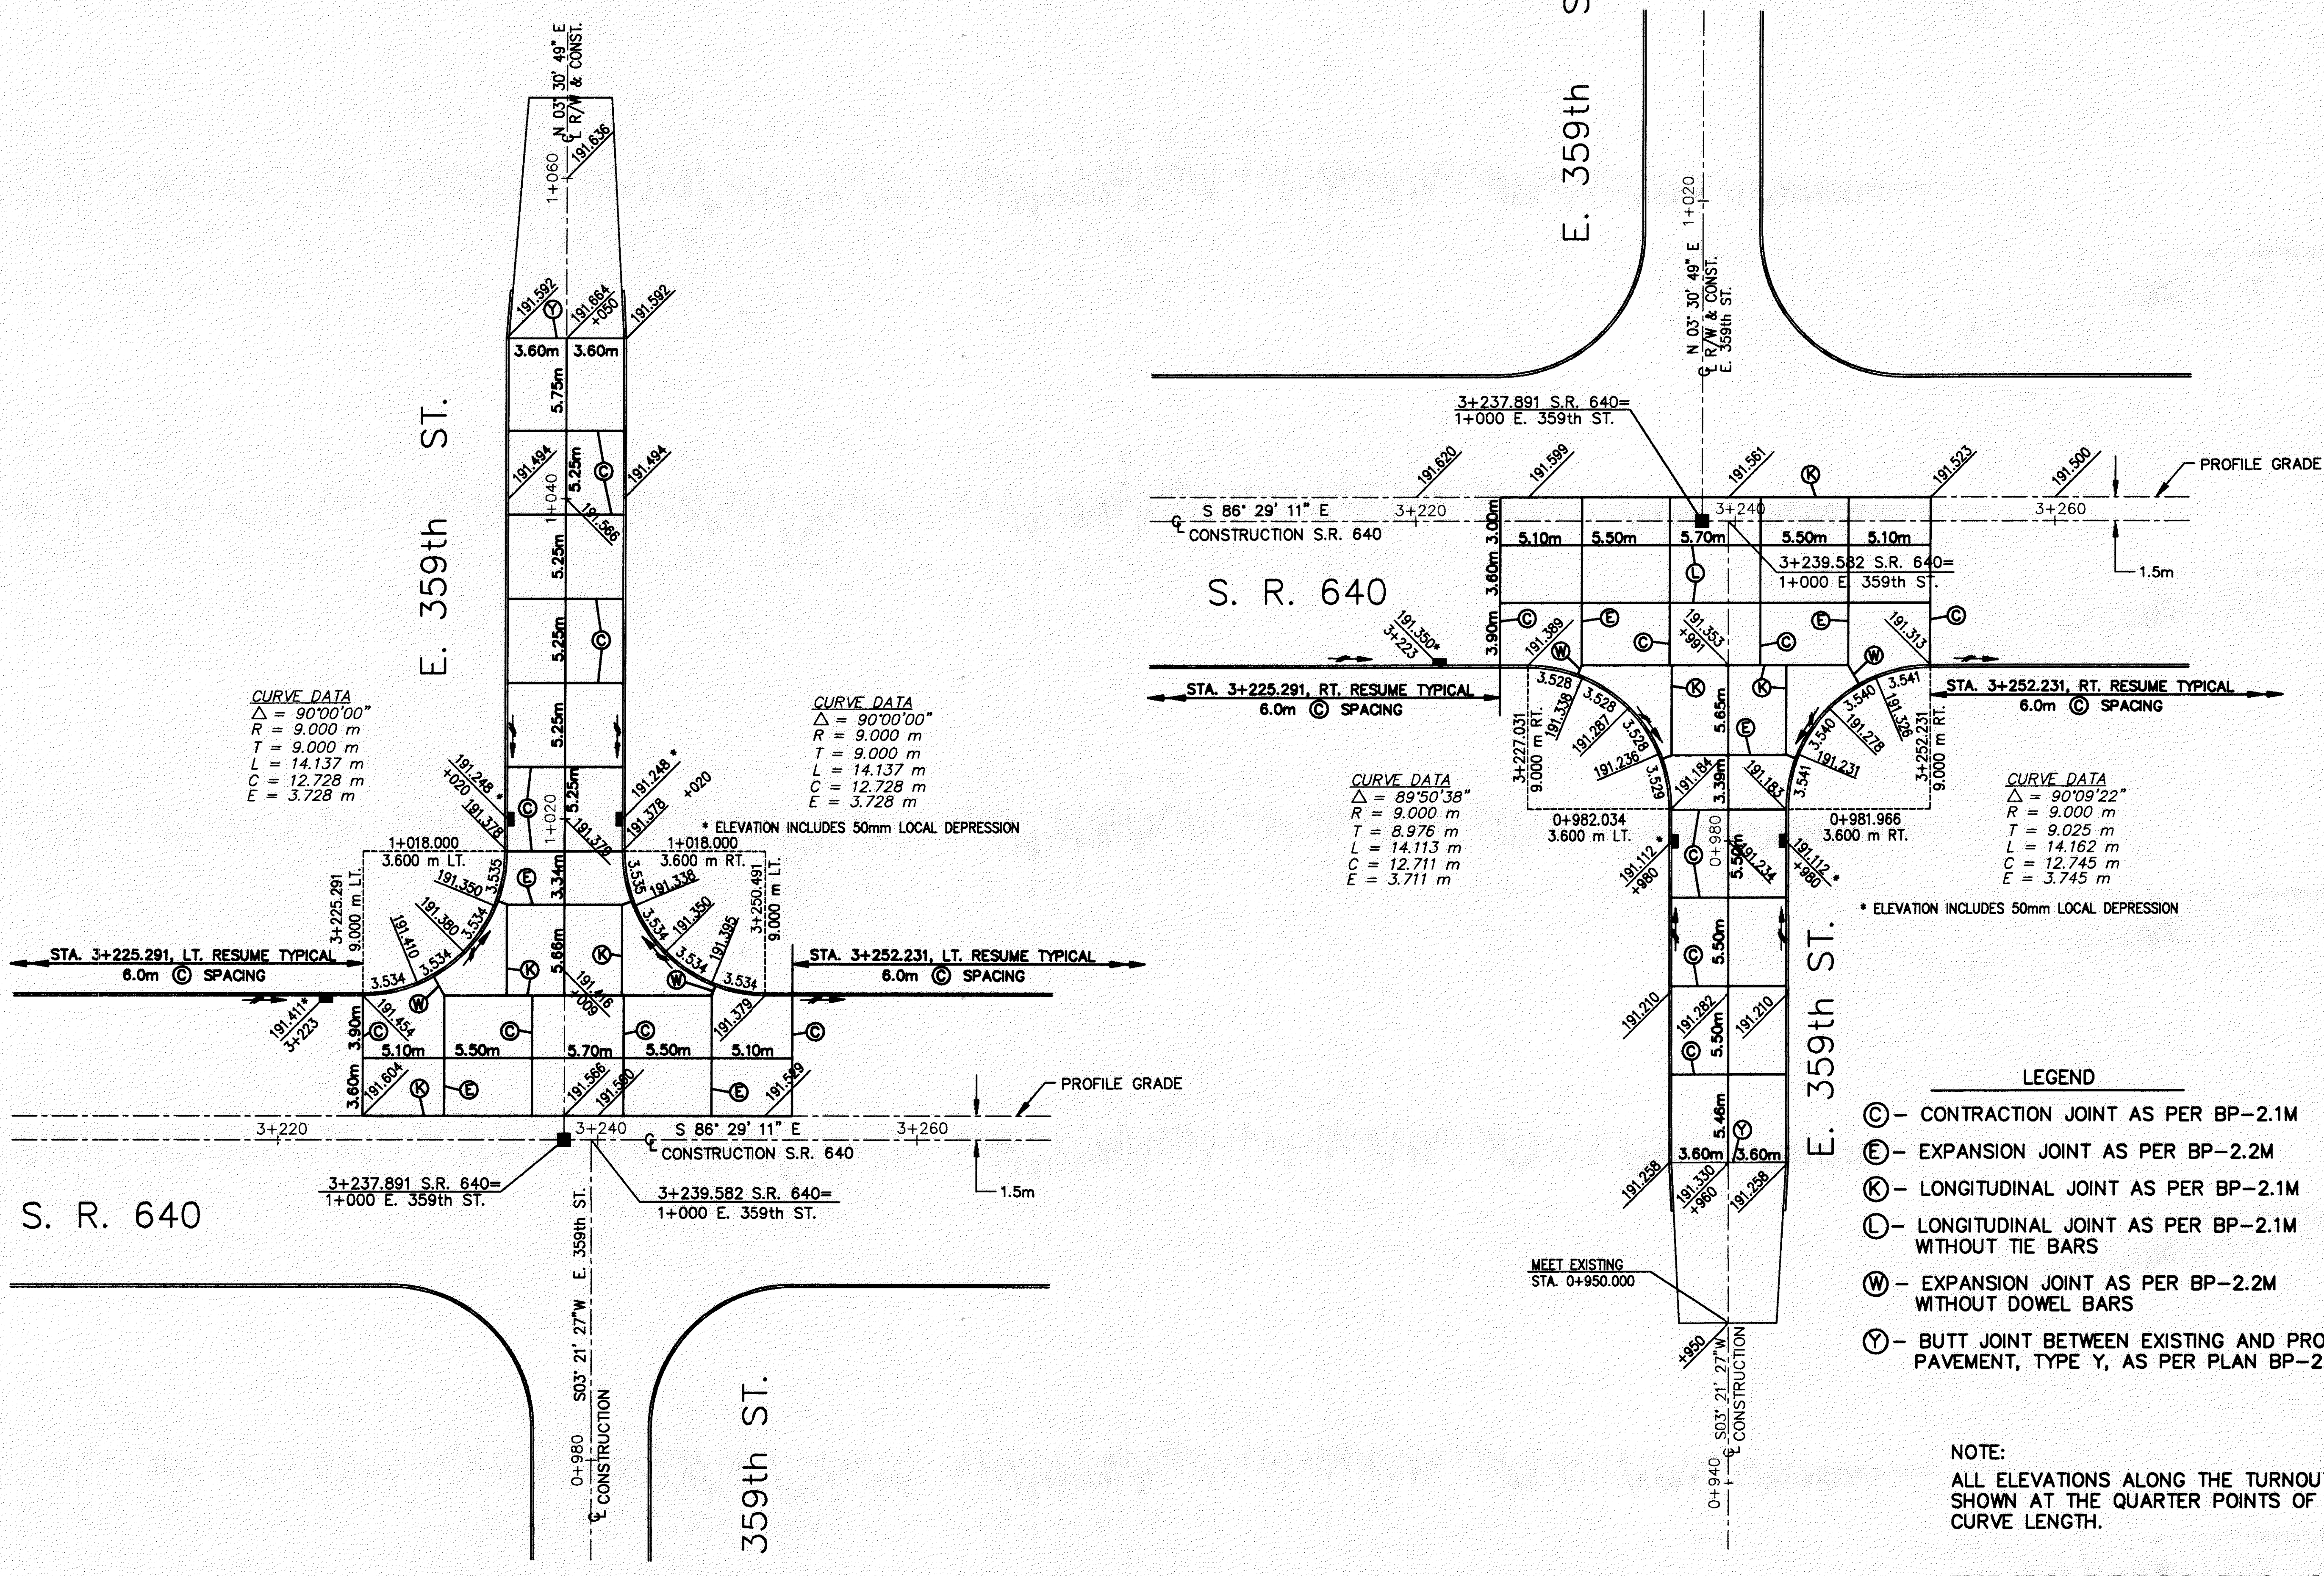

CURVE DATA
 $\Delta = 90^{\circ}00'00''$
 $R = 9.000 \text{ m}$
 $T = 9.000 \text{ m}$
 $L = 14.137 \text{ m}$
 $C = 12.728 \text{ m}$
 $E = 3.728 \text{ m}$

CURVE DATA
 $\Delta = 90^{\circ}00'00''$
 $R = 9.000 \text{ m}$
 $T = 9.000 \text{ m}$
 $L = 14.137 \text{ m}$
 $C = 12.728 \text{ m}$
 $E = 3.728 \text{ m}$

CURVE DATA
 $\Delta = 89^{\circ}50'38''$
 $R = 9.000 \text{ m}$
 $T = 8.976 \text{ m}$
 $L = 14.113 \text{ m}$
 $C = 12.711 \text{ m}$
 $E = 3.711 \text{ m}$

CURVE DATA
 $\Delta = 90^{\circ}09'22''$
 $R = 9.000 \text{ m}$
 $T = 9.025 \text{ m}$
 $L = 14.162 \text{ m}$
 $C = 12.745 \text{ m}$
 $E = 3.745 \text{ m}$

* ELEVATION INCLUDES 50mm LOCAL DEPRESSION

- LEGEND
- (C) - CONTRACTION JOINT AS PER BP-2.1M
 - (E) - EXPANSION JOINT AS PER BP-2.2M
 - (K) - LONGITUDINAL JOINT AS PER BP-2.1M
 - (L) - LONGITUDINAL JOINT AS PER BP-2.1M WITHOUT TIE BARS
 - (W) - EXPANSION JOINT AS PER BP-2.2M WITHOUT DOWEL BARS
 - (Y) - BUTT JOINT BETWEEN EXISTING AND PROPOSED PAVEMENT, TYPE Y, AS PER PLAN BP-2.5M

NOTE:
 ALL ELEVATIONS ALONG THE TURNOUT ARE SHOWN AT THE QUARTER POINTS OF THE CURVE LENGTH.

EDGE OF PAVEMENT ELEVATIONS AND RADII ARE TO THE BOTTOM FACE OF CURB.

CALC. BY: _____
 CHECKED BY: _____

HORIZONTAL SCALE IN METERS

INTERSECTION DETAIL E. 359th ST. (NORTH + SOUTH)

LAK - 640 - 2.865 (1.78)