


PAVEMENT MARKING LEGEND

- (A) - LANE LINE
- (B) - CENTER LINE
- (C) - CHANNELIZING LINE
- (D) - STOP LINE
- (E) - CROSSWALK LINE
- (F) - TRANSVERSE LINE
- (G) - LANE ARROW
- (H) - WORD ON PAVEMENT "ONLY"
- (J) - 4" DOTTED LINE
- (K) - ISLAND MARKING
- (L) - EDGE LINE

+XXX DENOTES STATIONING ALONG S.R. 91

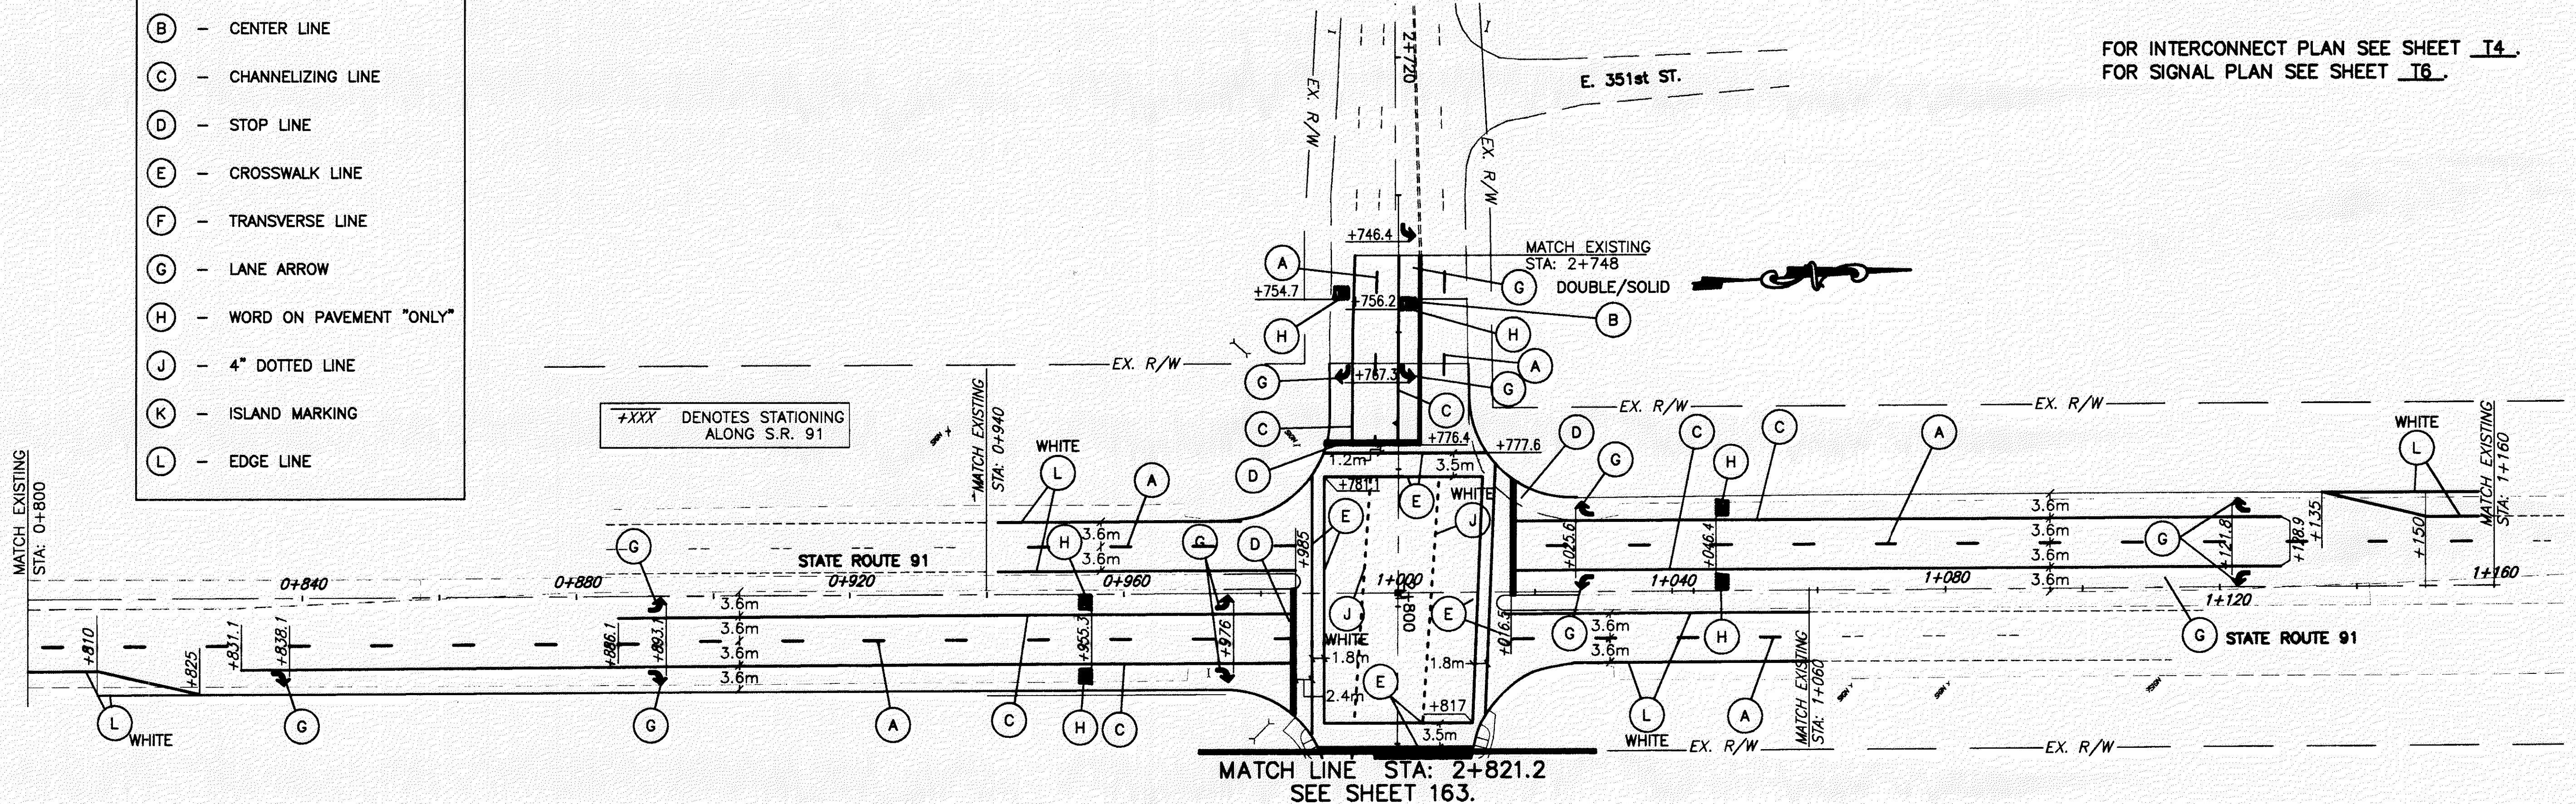

FOR INTERCONNECT PLAN SEE SHEET T4.
FOR SIGNAL PLAN SEE SHEET T6.


SCALE IN METERS

HORIZONTAL

CALC. BY: LML
CHECKED BY: IMH

SIGN LEGEND

PROPOSED SIGN	EXISTING SIGN TO BE REMOVED	EXISTING SIGN TO BE REMOVED & REUSED	EXISTING SIGN TO REMAIN
CODE SIZE STA, OFFSET	CODE SIZE STA, OFFSET	CODE SIZE STA, OFFSET	CODE SIZE STA, OFFSET

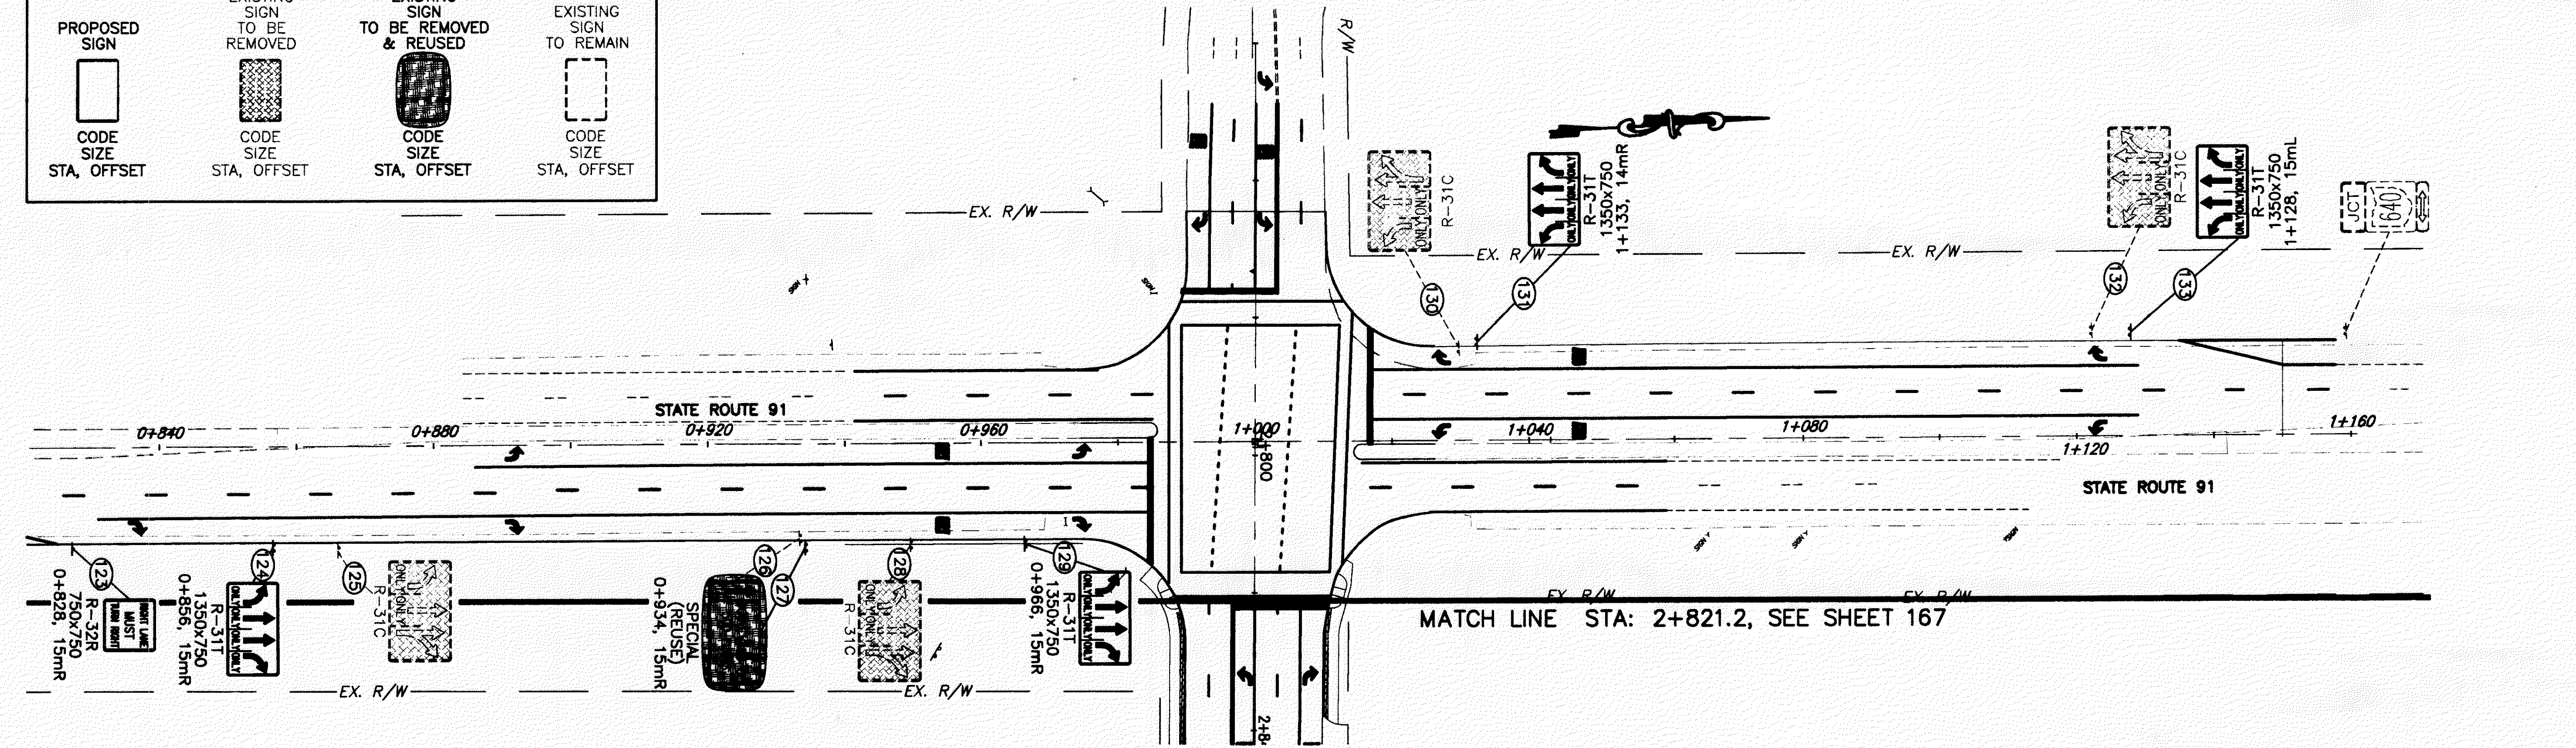

MATCH LINE STA: 2+821.2, SEE SHEET 167

PAVEMENT MARKING AND SIGNING PLAN - S.R. 91

LAK-640-2.865 (1.78)

160
189