


MATCH LINE STA: 3+480

SEE SHEET 167.  
MATCH LINE STA: 3+160

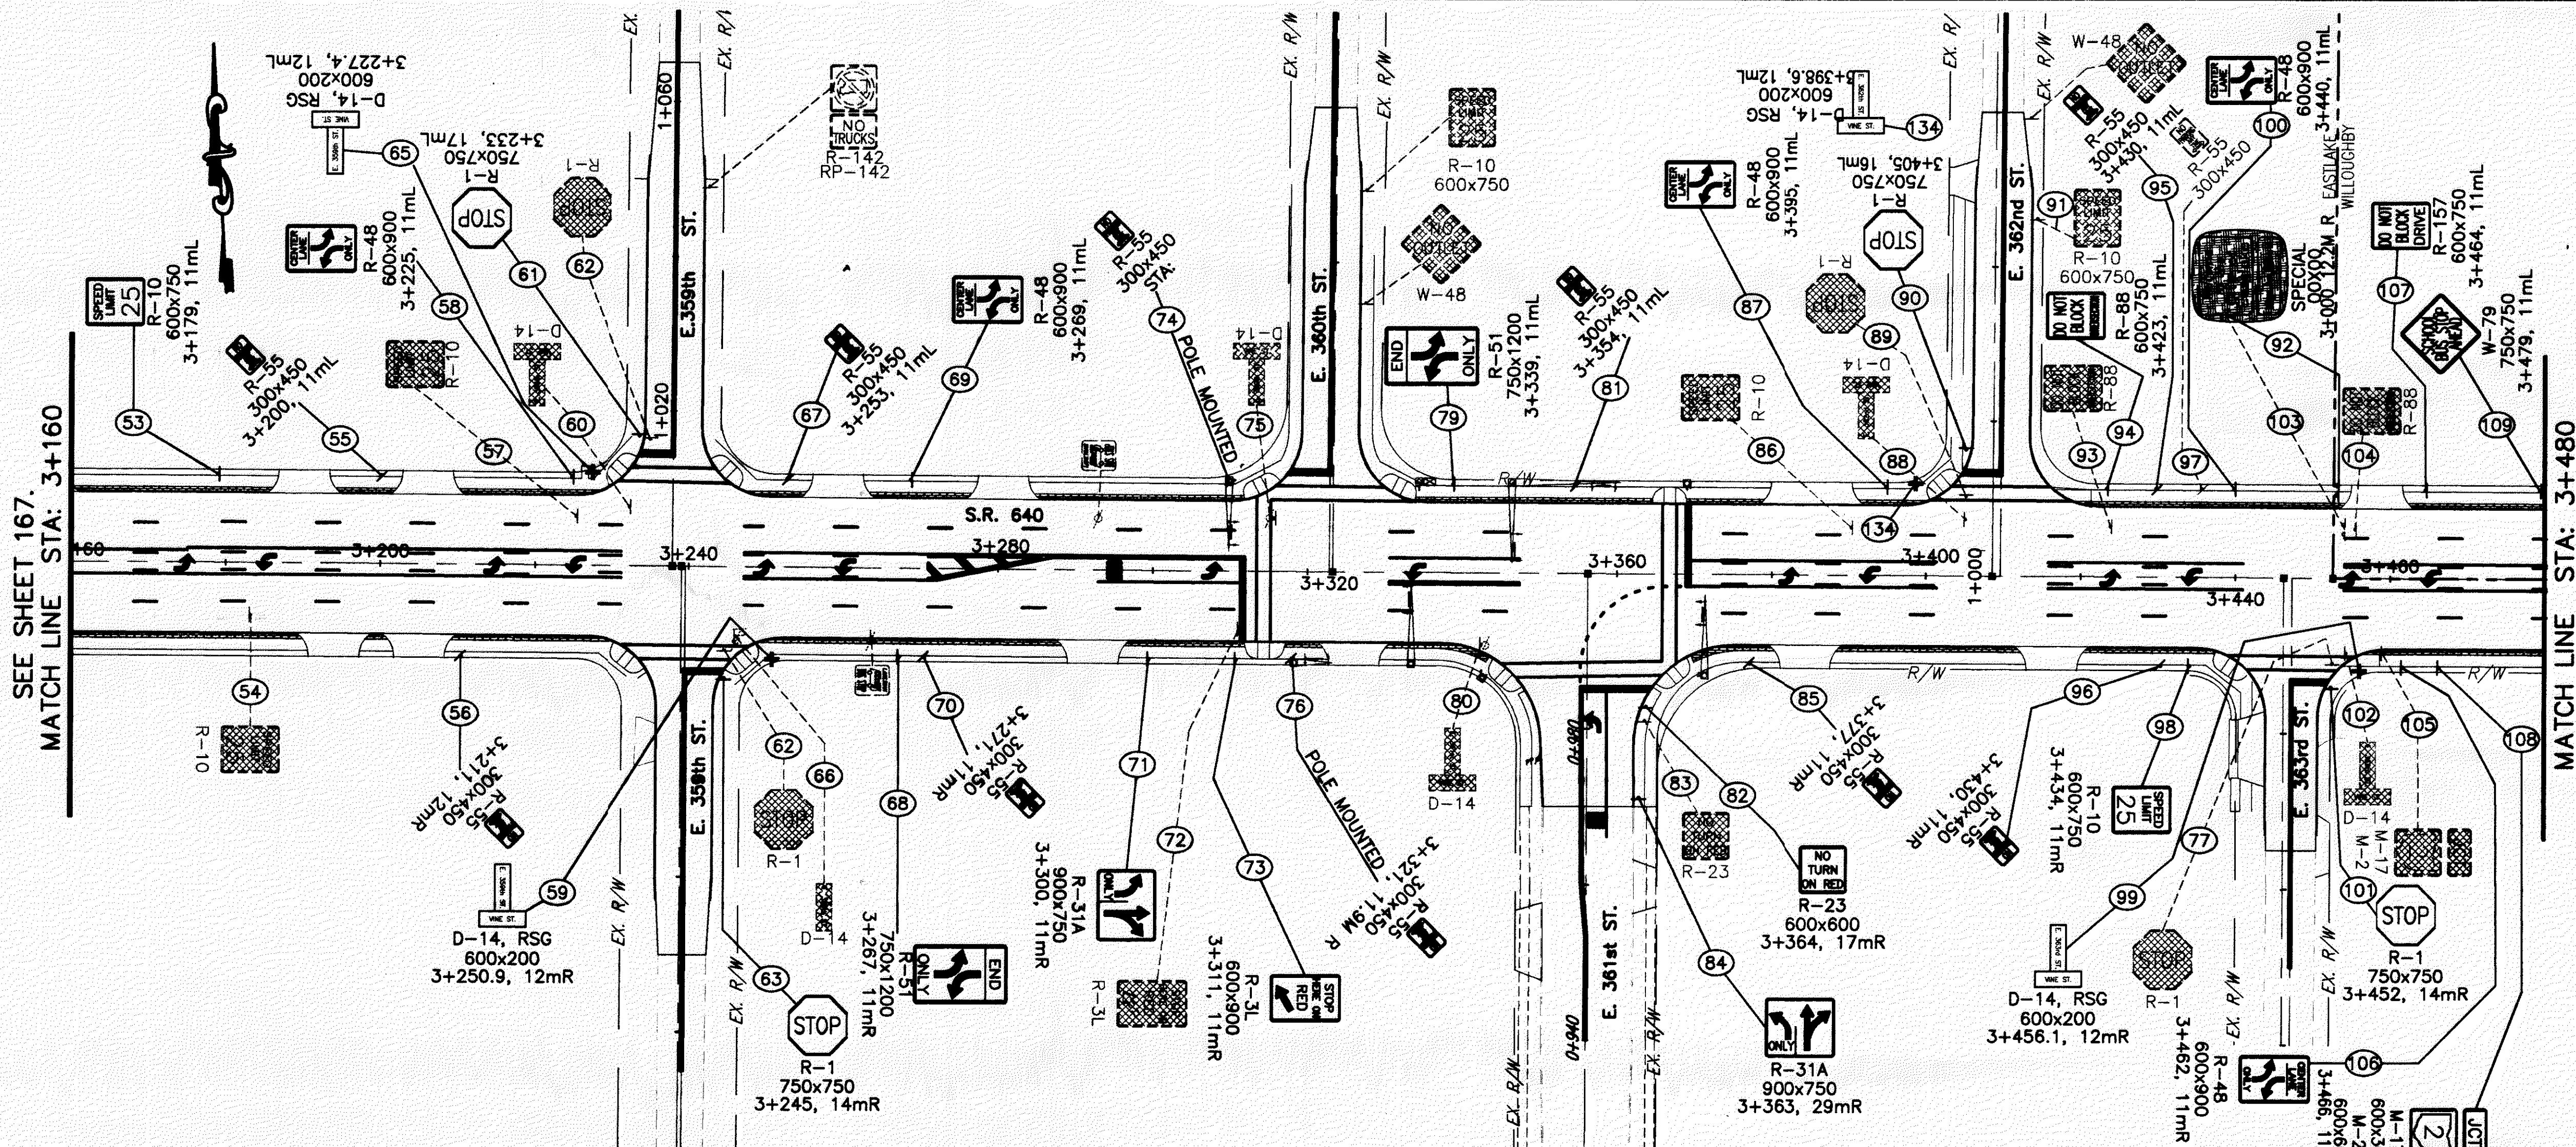

MATCH LINE STA: 3+480

SIGN LEGEND			
PROPOSED SIGN	EXISTING SIGN TO BE REMOVED	EXISTING SIGN TO BE REMOVED & REUSED	EXISTING SIGN TO REMAIN
CODE SIZE STA, OFFSET	CODE SIZE STA, OFFSET	CODE SIZE STA, OFFSET	CODE SIZE STA, OFFSET

FOR INTERCONNECT PLAN SEE SHEET 148.  
FOR SIGNAL PLAN SEE SHEET 153 & 156.  
FOR PAVEMENT MARKING PLAN SEE SHEET 164.