


TOTAL NUMBER OF:
 35 - OWNERSHIPS
 2 - TOTAL TAKES
 2 - OWNERSHIPS WITH STRUCTURES INVOLVED
 0 - OWNERSHIPS WITH "P" ITEMS

SUMMARY OF ADDITIONAL RIGHT OF WAY

GRANTEE:
 ALL RIGHT OF WAY ACQUIRED
 IN THE NAME OF STATE OF OHIO
 UNLESS OTHERWISE SHOWN.

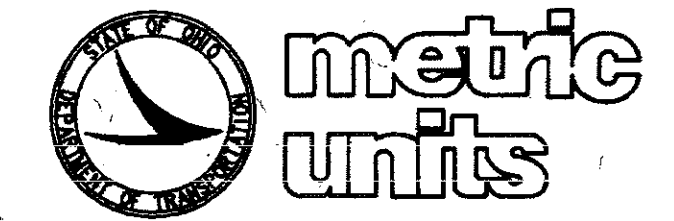

PARCEL	OWNER	SHEET NO.	AUDITOR PCL. NO.	OWNER'S RECORD		RECORD AREA		TOTAL P.R.O.		GROSS TAKE		P.R.O. IN TAKE		NET TAKE		STRUCTURE	NET RESIDUE				TYPE FUND	REMARKS AND PERSONALTY	AS ACQUIRED	
				BOOK	PAGE	S.M.	S.F.	S.M.	S.F.	S.M.	S.F.	S.M.	S.F.	S.M.	S.F.		S.M.	S.F.	S.M.	S.F.			S.M.	S.F.
1T	JEROME GRABNER	8/9	34-A-007-0-00-019-0	624	256	7717.4	83069					35.0	377			35.0	377				100% STATE	GRADING & DRIVEWAY CONNECTION		
2WD 2T	MONREAL FUNERAL HOME, INC. AN OHIO CORPORATION	8/9	34-A-007-0-00-018-0	DOC.# 970011997		9676.0	104152	441.5	4751			441.5	4751			61.8	665					GRADING		
2AWD 2AT	MONREAL & MONREAL, INC., A CORPORATION	10/11	34-A-008-0-00-001-0	389	164	8024.9	86379	314.5	3385	336.0	3616	314.5	3385	21.5	231	56.0	603			"S"		ENTER SIGN GRADING & DRIVEWAY CONNECTION		
3WD 3T 3T-1 3S	RICHARD RAYMOND REEHER	10/11	34-A-008-I-00-035-0	611	1	1381.4	14869	0	0	30.0	323	0	0	30.0	323							GRADING & DRIVEWAY CONNECTION GRADING SEWER EASEMENT		
4WD	S.A.S.(A PARTNERSHIP)	10/11	34-A-008-I-00-033-0 34-A-008-I-00-034-0	771 772	525 461	3270.7 1393.5	35205 15000	0	0	107.7 43.5	1159 468	0	0	107.7 43.5	1159 468							GRADING & DRIVEWAY CONNECTION SEWER EASEMENT (OVERLAPS PARCEL 4T)		
GRAND TOTAL						4664.2	50205	0	0	151.2	1627	0	0	151.2	1627									
4T 4S			34-A-008-I-00-033-0			3270.7	35205			186.9	2012			186.9	2012							GRADING & DRIVEWAY CONNECTION SEWER EASEMENT (OVERLAPS PARCEL 4T)		
5WD	ARMPIT EAST LIMITED PARTNERSHIP	12/13	34-A-008-I-00-002-0 34-A-008-I-00-003-0 34-A-008-I-00-004-0	DOC.# 970034959		464.5 929.0 929.0	5000 10000 10000	0	0	21.8 43.5 51.3	235 468 552	0	0	21.8 43.5 51.3	235 468 552					"S"		BUSINESS SIGN		
GRAND TOTAL						2322.5	25000	0	0	116.6	1255	0	0	116.6	1255									
5T										65.7	707			65.7	707							GRADING & DRIVEWAY CONNECTION		
6WD 6T 6S	FLORA J. LEVIN 50% INT. LEE R. KRAVITZ 22-1/2% INT. JAY D. KRAVITZ 22-1/2% INT. E. RICHARD KRAVITZ 5% INT.	12/13	34-A-008-I-00-001-0	352 726	574 46	1393.5	15000	0	0	65.3 77.2 2.6	703 831 28	0	0	65.3 77.2 2.6	703 831 28					"S"		BUSINESS SIGN (NAPA AUTO PARTS) GRADING & DRIVEWAY CONNECTION SEWER EASEMENT (OVERLAPS PARCEL 6T)		
7WD	THE VIVIANI FAMILY LIMITED PARTNERSHIP	12/13	34-A-008-E-00-060-0 34-A-008-E-00-061-0 34-A-008-E-00-062-0 34-A-008-E-00-063-0 34-A-008-E-00-064-0 34-A-008-E-00-065-0 34-A-008-E-00-066-0 34-A-008-E-00-067-0 34-A-008-E-00-068-0 34-A-008-E-00-069-0	DOC# 970000249		609.4 609.4 609.4 609.4 609.4 609.4 609.4 678.6 666.2 683.2	6560 6560 6560 6560 6560 6560 6560 7304 7171 7354	0	0	0 0 0 0 0 0 0 55.5 47.0 47.9	0 0 0 0 0 0 0 597 506 516	0	0	0 0 0 0 0 0 0 55.5 47.0 47.9	0 0 0 0 0 0 0 597 506 516					"S"		BUSINESS SIGN (STEVENS AUTO)		
GRAND TOTAL						6293.8	67749	0	0	150.4	1619	0	0	150.4	1619									
7T 7S			34-A-008-E-00-068-0			666.2	7171			164.4 2.6	1770 28			164.4 2.6	1770 28							GRADING & DRIVEWAY CONNECTION SEWER EASEMENT (OVERLAPS PARCEL 7T)		
8WD	GIGLO COCCA MADALENA COCCA	14/15	34-A-008-E-00-023-0 34-A-008-E-00-024-0 34-A-008-E-00-025-0 34-A-008-E-00-026-0	DOC.# 970026601		659.1 661.3 673.3 675.4	7095 7118 7247 7270	0	0	47.2 47.2 47.8 55.7	508 508 514 600	0	0	47.2 47.2 47.8 55.7	508 508 514 600									
GRAND TOTAL						2669.1	28730	0	0	197.9	2130	0	0	197.9	2130									
8T										125.7	1353			125.7	1353							GRADING & DRIVEWAY CONNECTION		

NOTE: UNLESS SPECIFIED OTHERWISE AREAS ARE STATED IN SQUARE METERS WITH ENGLISH EQUIVALENTS IN SQUARE FEET.
 1 SQ. METER = 10.76391 S.F.

NOTE: UNDER NO CIRCUMSTANCES ARE TEMPORARY EASEMENTS ACQUIRED FOR THE PURPOSE OF STRUCTURE REMOVAL TO BE USED FOR STORAGE OF MATERIAL OR EQUIPMENT BY THE CONTRACTOR. UPON COMPLETION OF THE WORK REQUIRED FOR SUCH REMOVAL AND SUBSEQUENT RECLAMATION, THE EASEMENT SHALL BE VACATED IMMEDIATELY.

NOTE: ALL TEMPORARY PARCELS TO BE OF 24 MONTHS DURATION.

2	10/01	AUDITOR'S PCL NO. 34-A-008-1-00-005 (THE LOT FRONTING ON E. 355) WAS SOLD TO THE CITY OF EASTLAKE. THE PROPERTY TRANSFERRED ON 01/10/01. THE ELIMINATION OF THIS PCL WOULD RESULT IN A CHANGE IN THE RECORD AREA FROM 35,000 S.F. TO 25,000 S.F. PCL NO. 5
1	6/1/99	PCL 2WD ADJUSTED TOTAL P.R.O., P.R.O. IN TAKE, NET RESIDUE/RIGHT
REV.	DATE	DESCRIPTION
	DATE COMPLETED	

H:\1998\98208\FROM\RW\SUM1.DWG

FEDERAL PROJECT NO.

PID NO. 14199

STATE JOB NO. 126490

SUMMARY OF ADDITIONAL RIGHT OF WAY

LAK - 640 - 2,865 (178)

4 / 21

172
189