
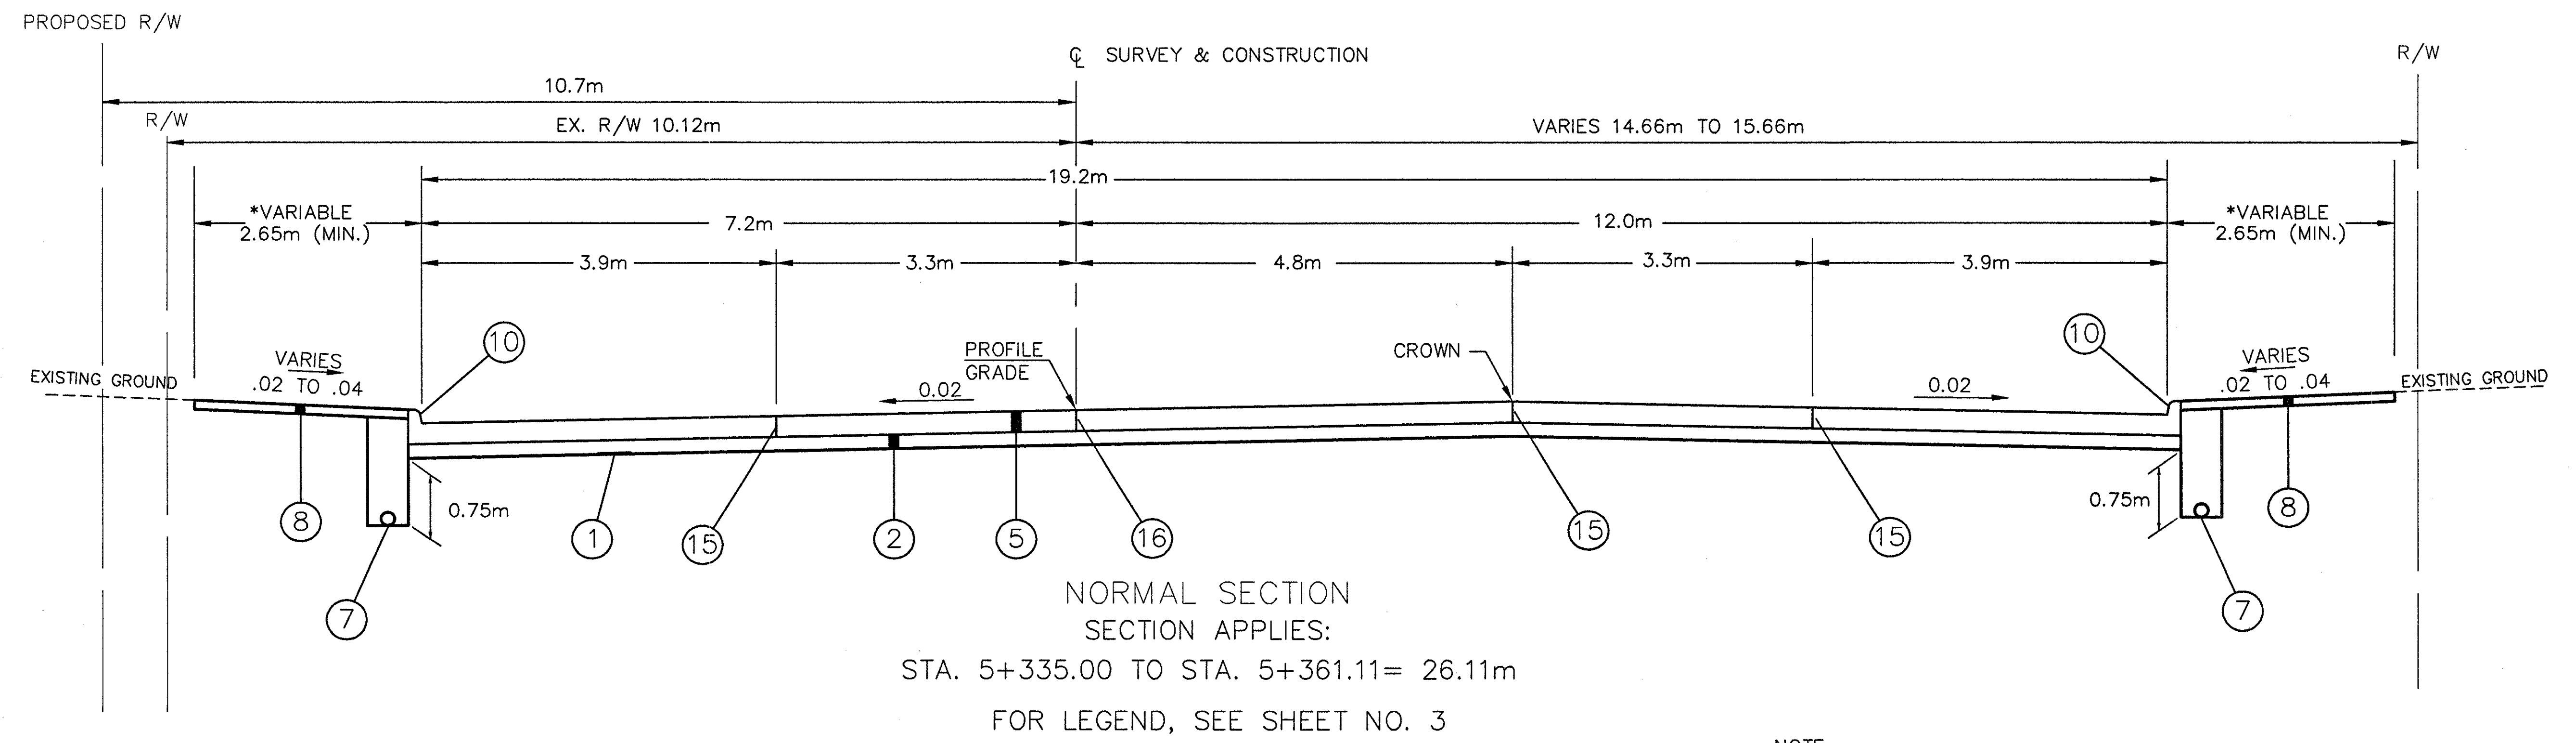


TYPE 451 VINE STREET

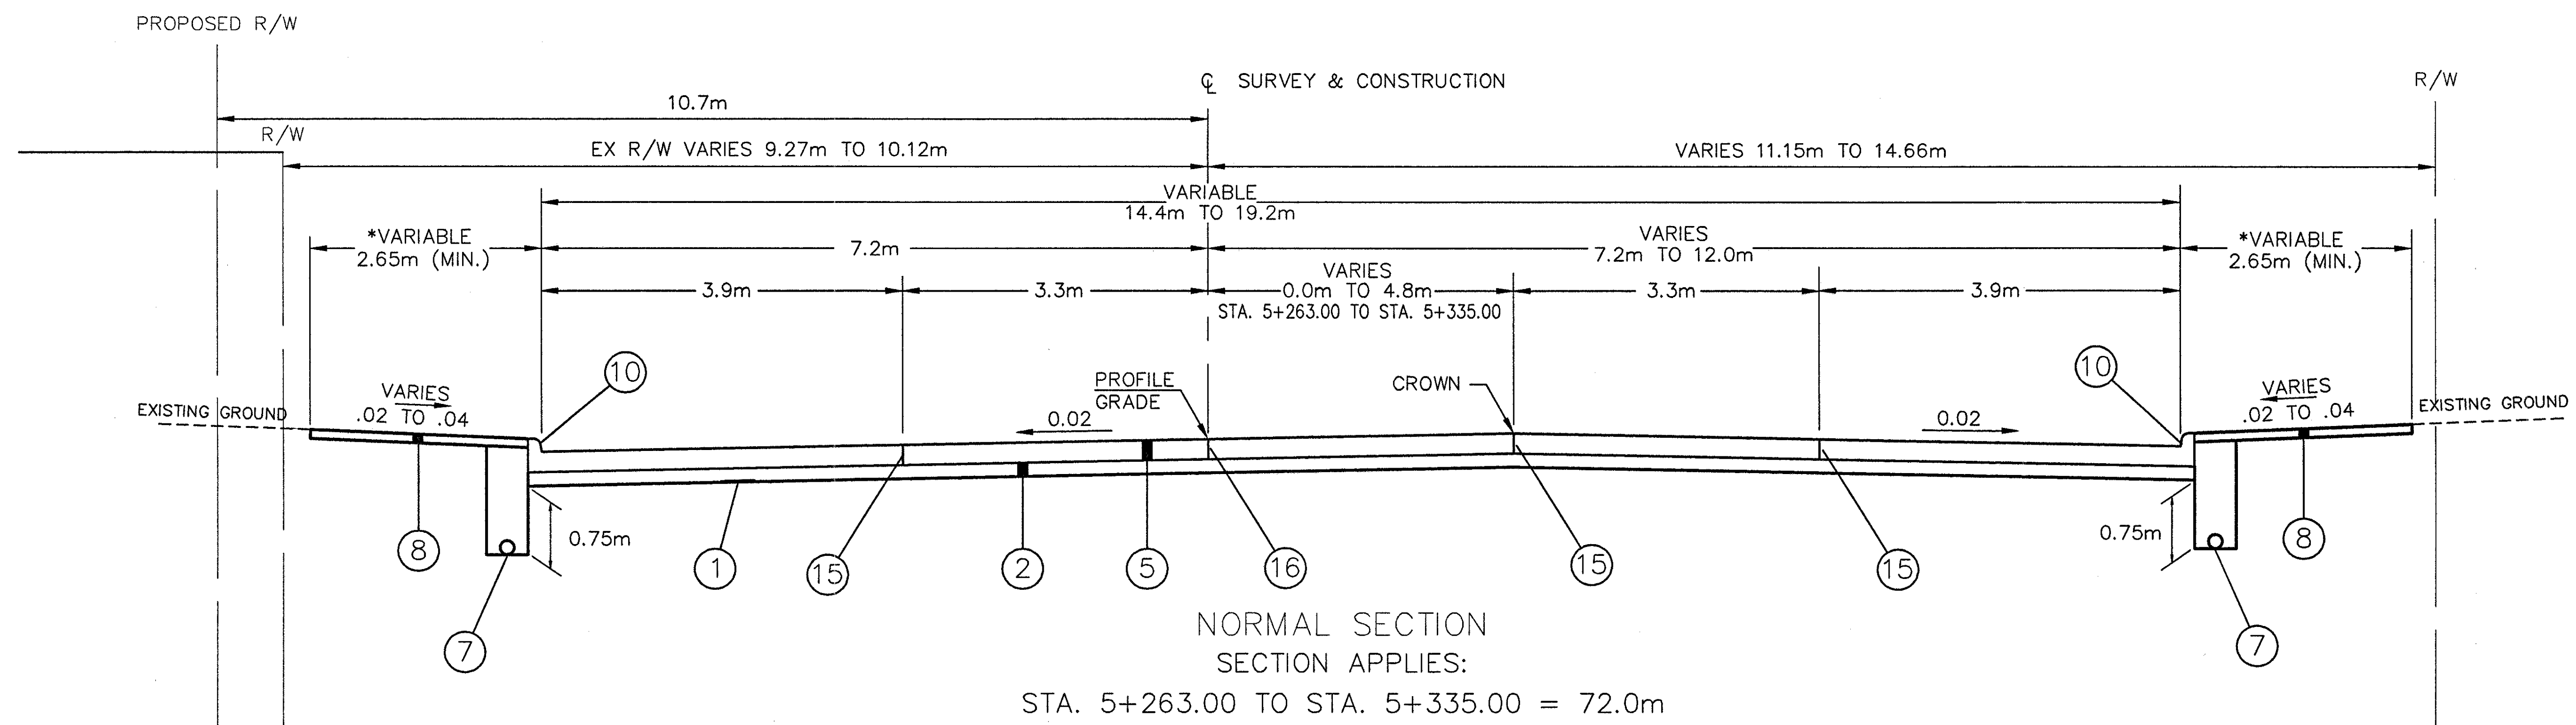

NOTE:
*SEE PLAN AND PROFILE SHEETS
FOR ACTUAL CONCRETE WALK WIDTHS.

CALCULATED
CHECKED

TYPICAL SECTION
STA. 5+263.00 TO STA. 5+381.8

LAK-640-3.444

10
214