


# VINE STREET

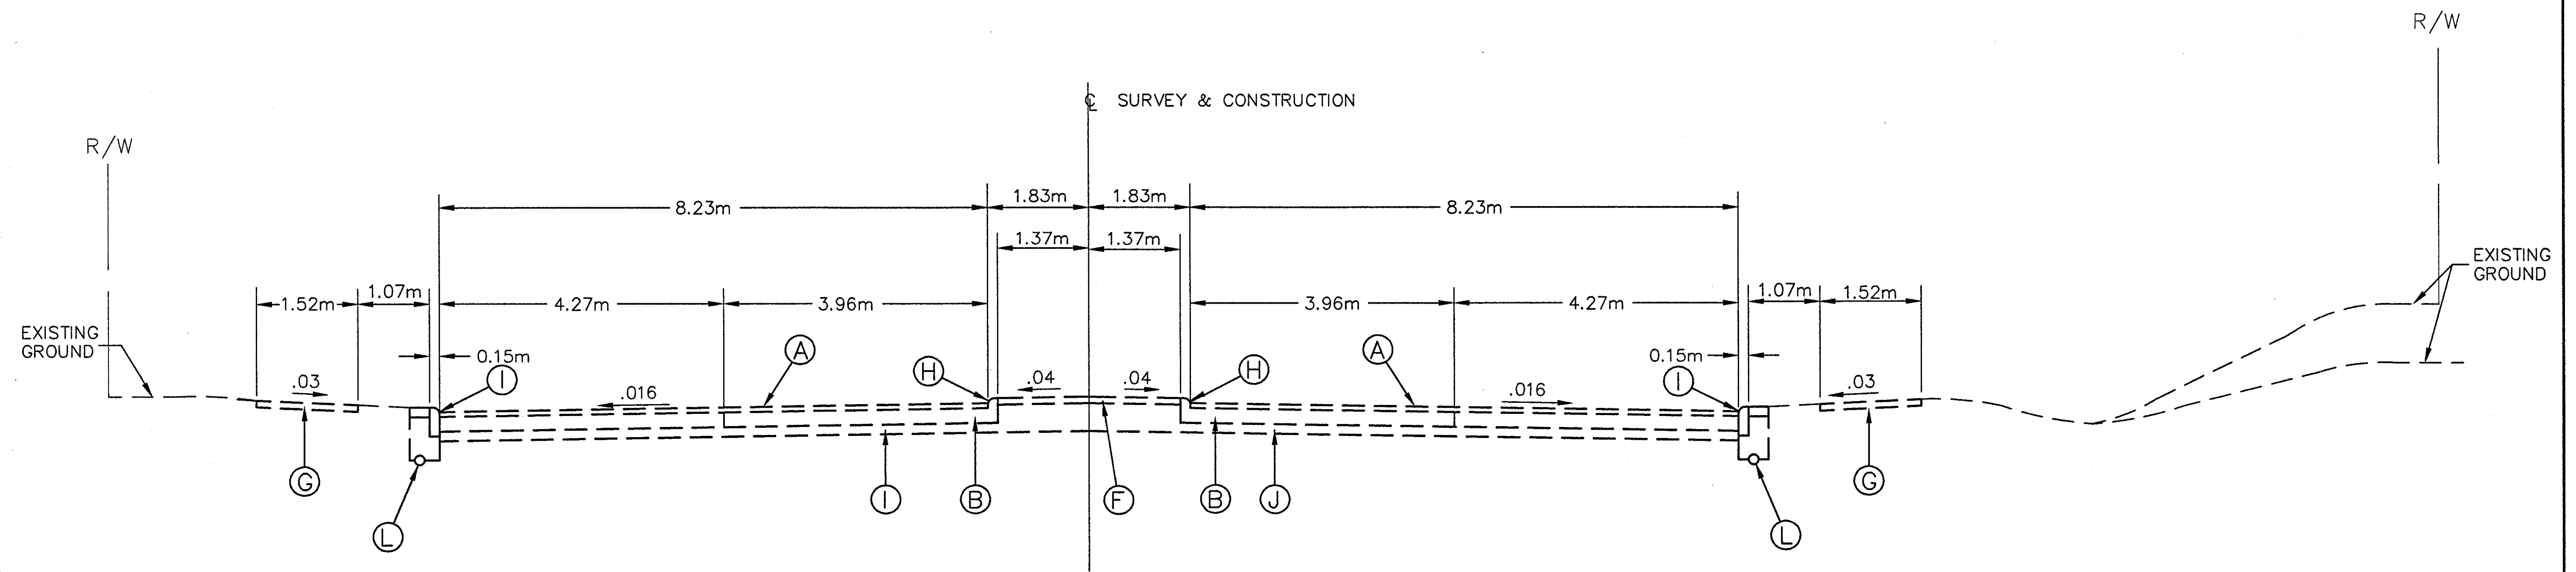

NORMAL SECTION  
 SECTION APPLIES:  
 STA 4+358.65 TO STA 4+480.57  
 FOR LEGEND SEE SHEET NO. 13

CALCULATED  
 CHECKED

EXISTING TYPICAL SECTION

LAK-640-3.444

15  
 214