
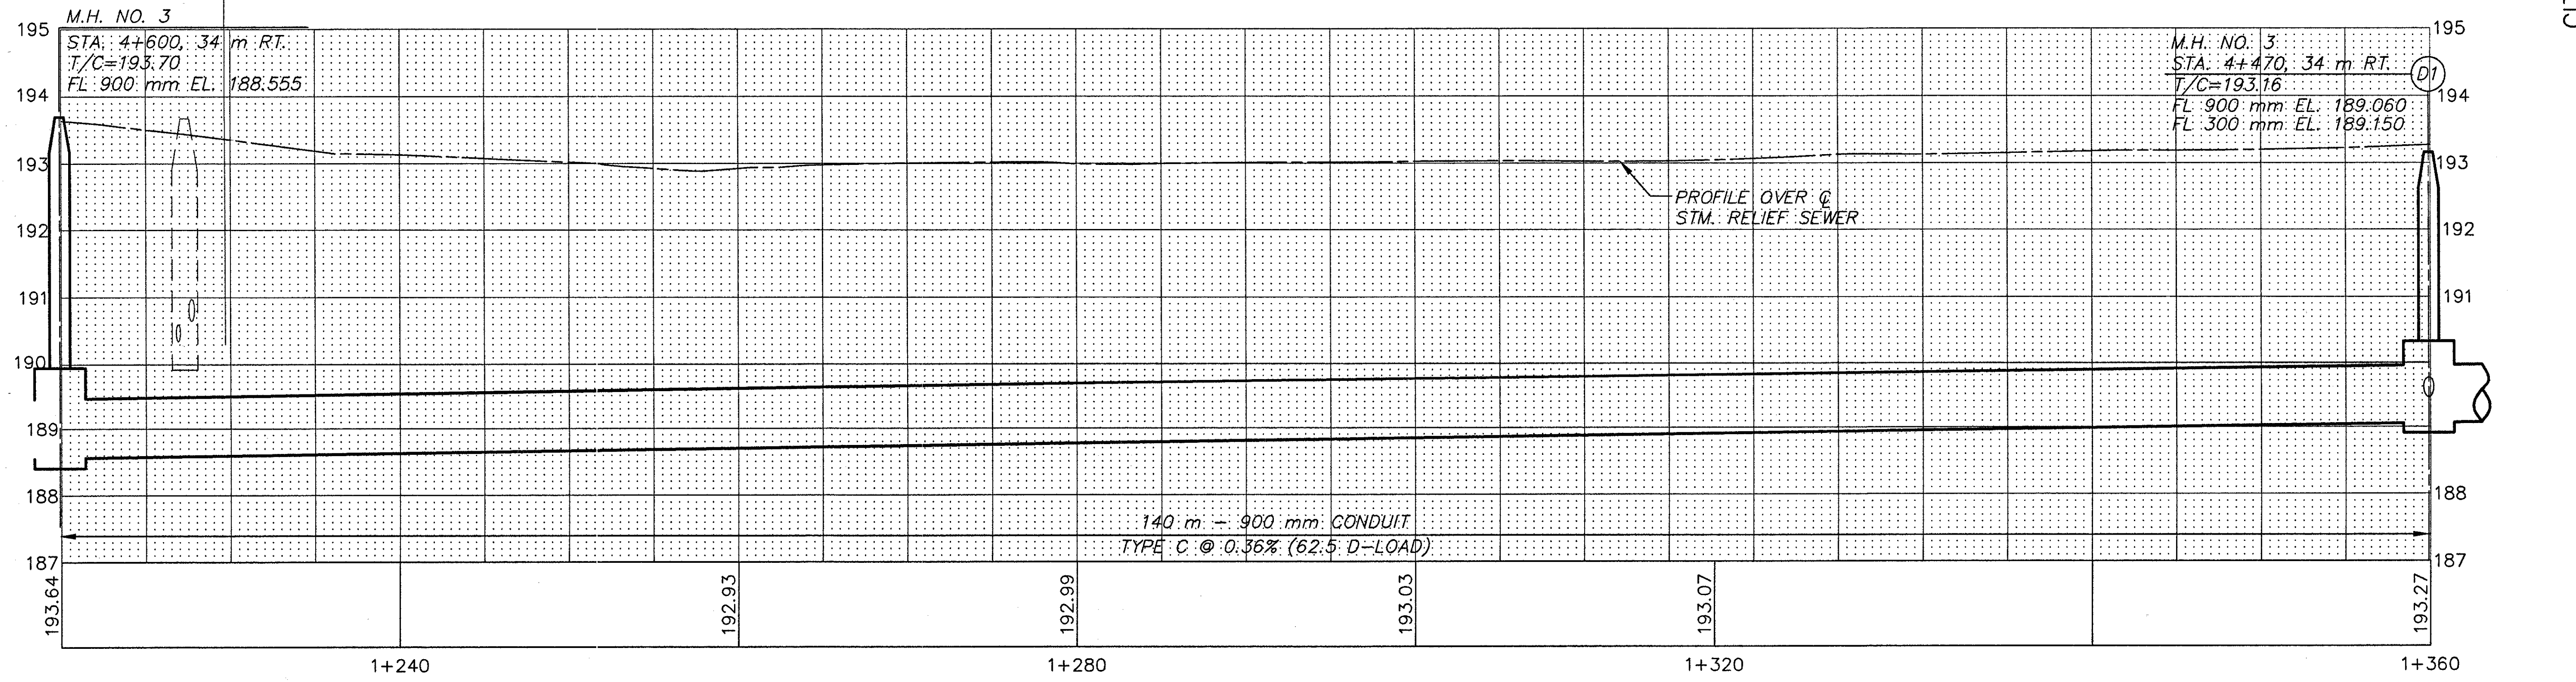


SEE SHEET 105 FOR ESTIMATED DRAINAGE QUANTITIES

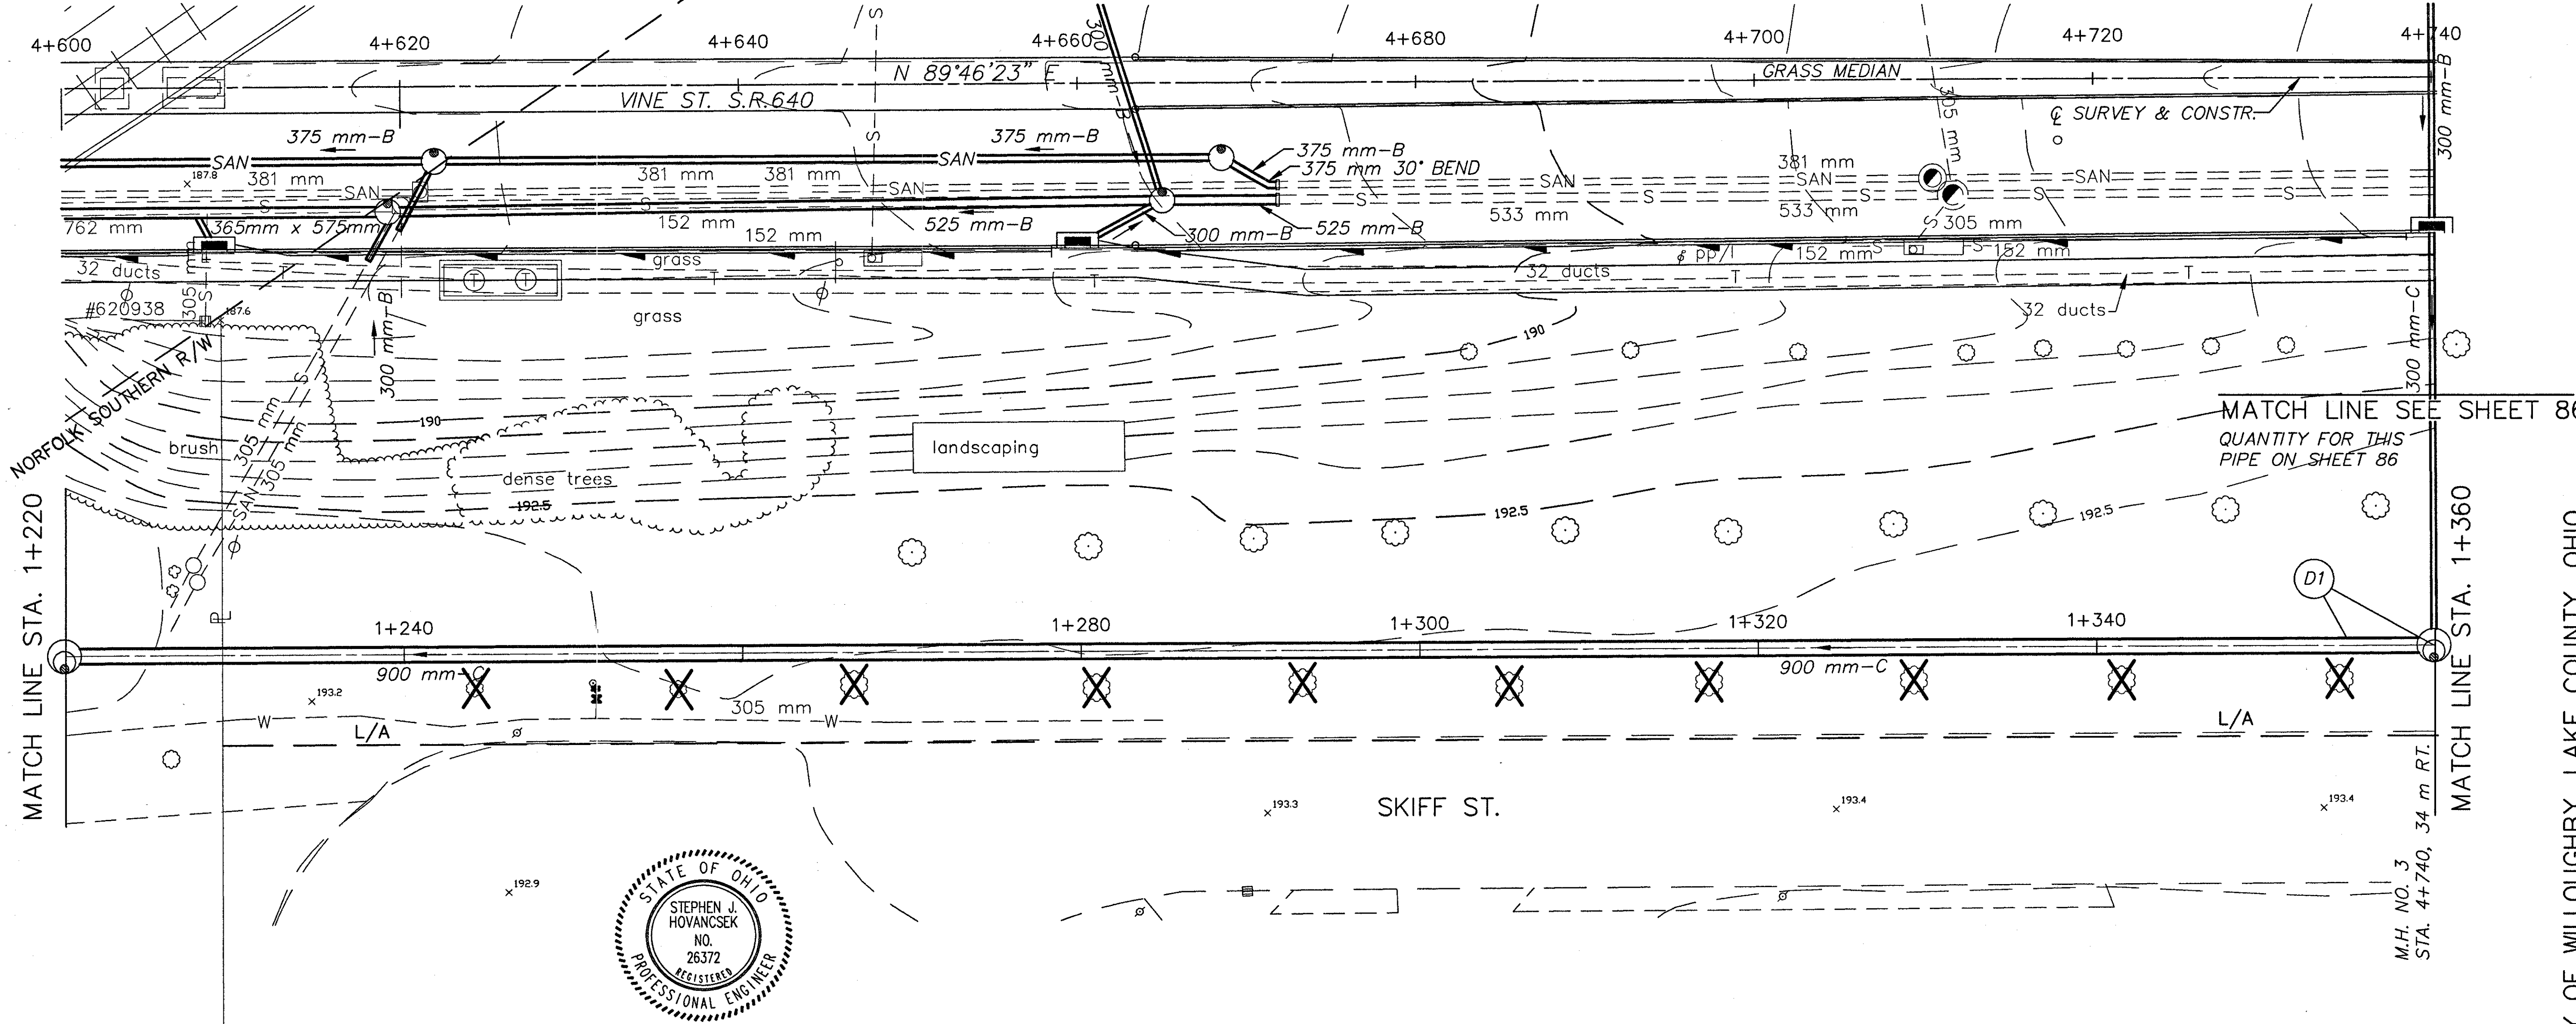

CITY OF WILLOUGHBY, LAKE COUNTY, OHIO
PROPOSED STORM RELIEF SEWER
 STA. 4+600 TO STA. 4+740
 LAK-640-3.444
 103
 214