

SECTION "B-B"

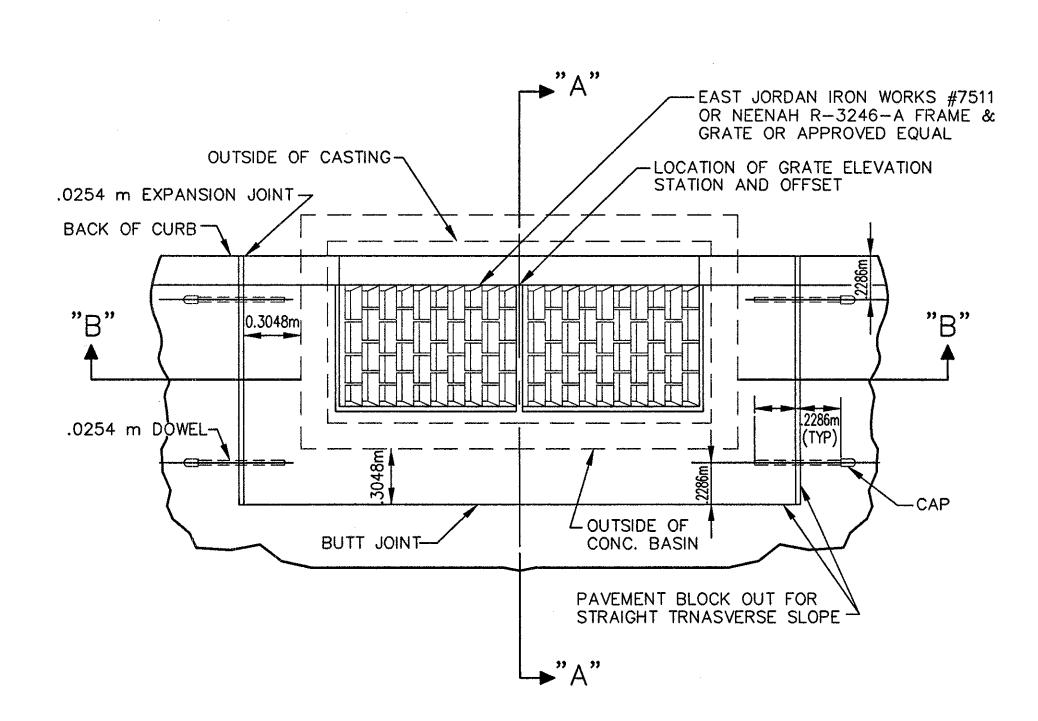

<u>PLAN</u>


ITEM 604 - CATCH BASIN, NO. 3, AS PER PLAN


N.T.S.

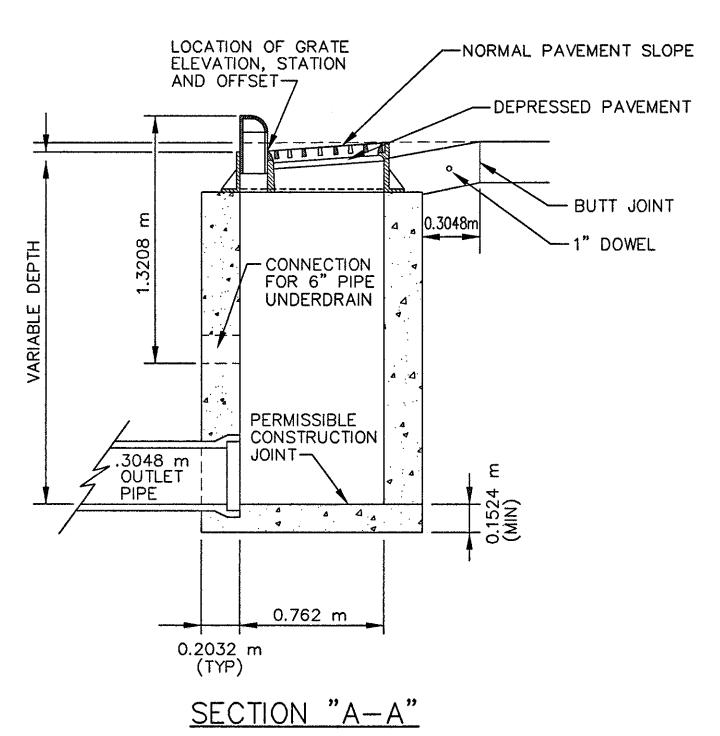

NOTES:

- THESE DETAILS SHALL APPLY TO NEW CATCH BASINS CONSTRUCTED WITH THIS PROJECT, TO ITEM 604 CATCH BASIN, ADJUSTED TO GRADE, AS PER PLAN, TYPES II, III, IV, & V AND ITEM 604 CATCH BASIN, RECONSTRUCTED TO GRADE, AS PER PLAN, TYPES II, III, IV, V, CI, & VII
- SEE GENERAL NOTES REGARDING DEFINITION OF VARIOUS CATCH BASIN TYPES.
- SEE GENERAL NOTES REGARDING THE AVAILABILITY, AND USE OF EXISTING STORED CASTINGS AND MISCELLANEOUS DRAINAGE MATERIALS.

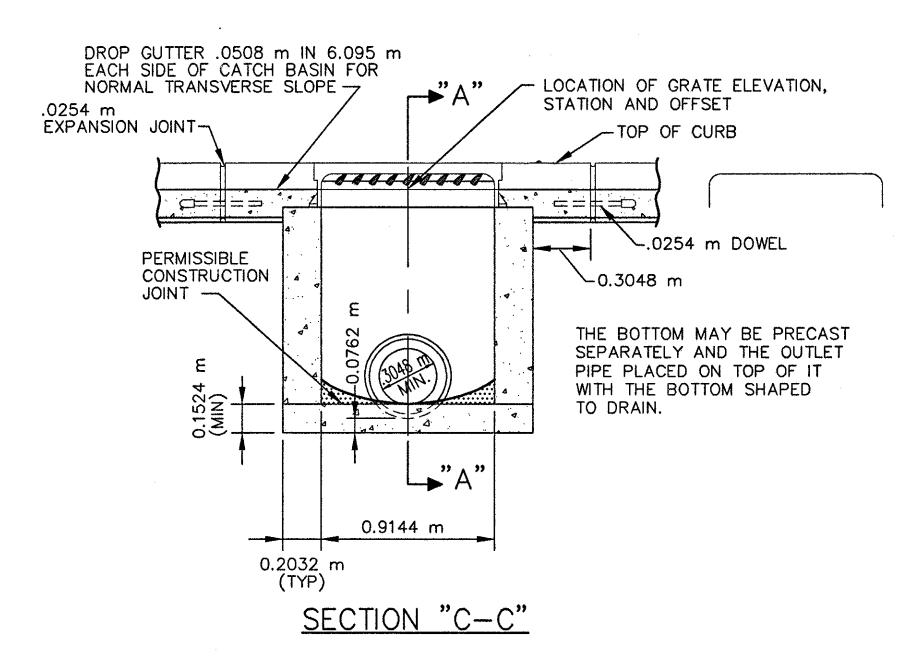

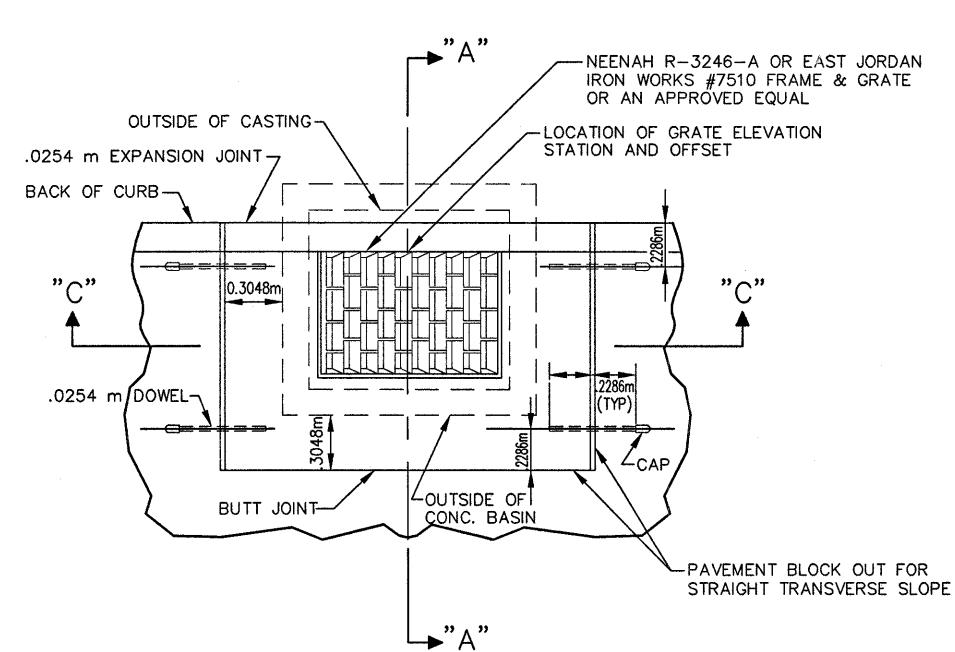

<u>PLAN</u>

ITEM 604 - CATCH BASIN, NO. 3A, AS PER PLAN

N.T.S.

A

AN

 \propto

4