


LEGEND

- W — EX. WATER LINE
- SAN — EX. SANITARY LINE
- G — EX. GAS LINE
- S — EX. STORM LINE
- T — EX. TELEPHONE LINE

NOTE:
UNDERGROUND UTILITY LOCATIONS ARE TAKEN FROM RECORDS AND INFORMATION PROVIDED BY SO-DEEP.

CONTRACTOR SHALL VERIFY ALL LOCATIONS OF UTILITIES PRIOR TO THE START OF CONSTRUCTION.

CONTRACTOR TO NOTE SOME EXISTING UTILITY DUCTS ARE VERY SHALLOW. CONTRACTOR SHALL REMOVE PAVEMENT SO AS NOT TO DAMAGE THE EXISTING DUCTS.

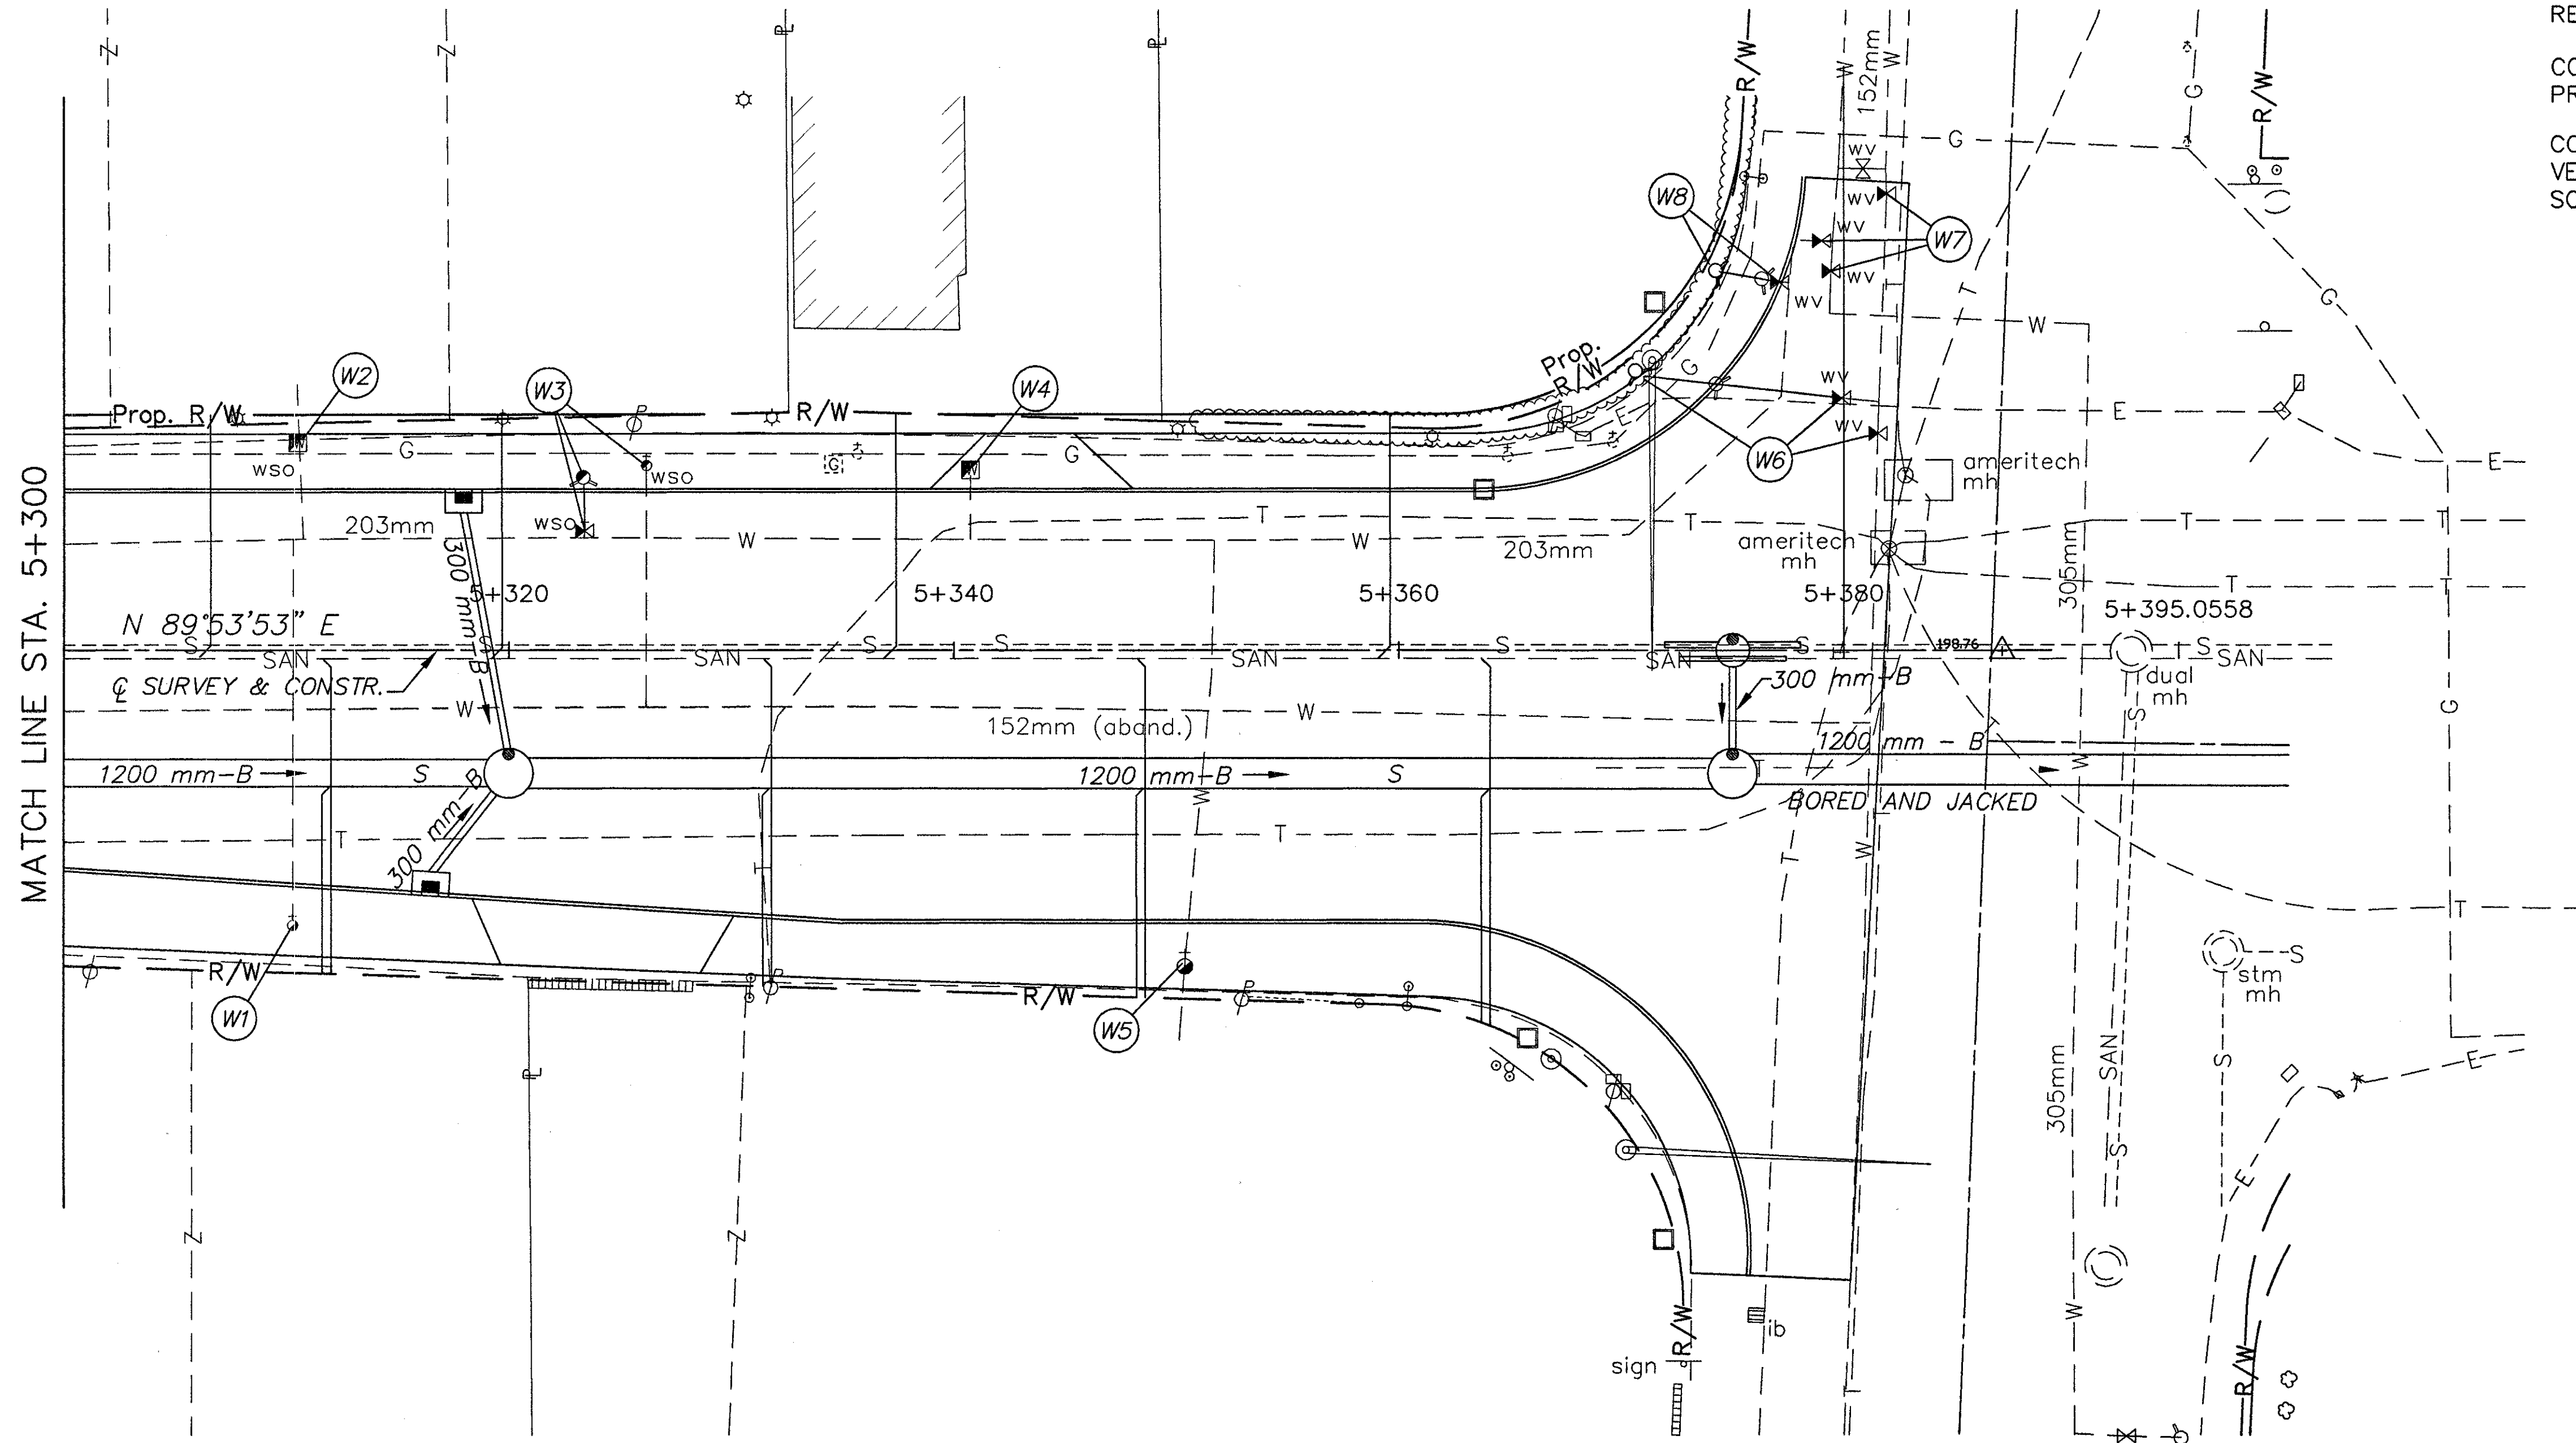

REF. NO.	STATION		SIDE	638 SERVICE BOX ADJUSTED TO GRADE	SPECIAL HYDRANT ADJUSTED TO GRADE	SPECIAL HYDRANT EXTENDED & ADJUSTED TO GRADE	SPECIAL VALVE BOX ADJUSTED TO GRADE	SPECIAL VALVE CHAMBER ADJUSTED TO GRADE
	FROM	TO						
W1	5+310.3		R	1				
W2	5+310.3		L				1	
W3	5+326.2	5+323.4	L	1	1			
W4	5+340.7		L				1	
W5	5+350.4		R	1				
W6	5+370.7	5+381.5	L		1		2	
W7	5+374.1	5+381	L				3	
W8	5+376.4	5+377.1	L		1			
TOTALS CARRIED TO SHEET 59				3	1	2	6	2

UTILITY PLAN

STA. 5+300 TO STA. 5+381.8 S.R. 640

LAK-640-3.444

203
214