
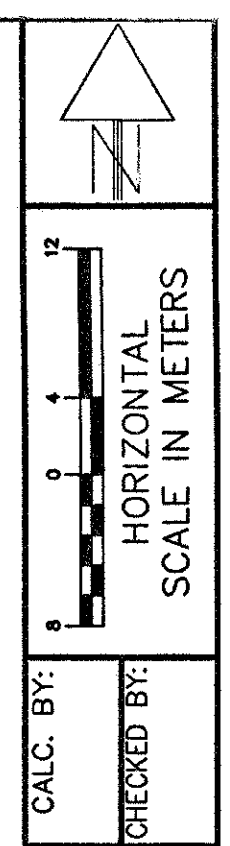


LOOP DETECTORS

LOOP	SIZE	SHAPE	MODE	NO. TURN	LENGTH OF LOOP DETECTOR WIRE	CORNER STATION	
L1	1.8m X 9.1m	QUADRANGLE	PRESENCE	2	93m	4+016.03, 0.28m LT.	
L2	1.8m X 9.1m	QUADRANGLE	PRESENCE	2	90m	4+048.30, 0.77m RT.	
L3	2.7m(AVG) X 9.1m	QUADRANGLE	PRESENCE	2	92m	4+031.82, 17.80m RT.	
L4	1.8m X 9.1m	QUADRANGLE	PRESENCE	2	90m	4+222.31, 16.45m LT.	
L5	2.7m(AVG) X 9.1m	QUADRANGLE	PRESENCE	2	91m	4+019.51, 16.45m LT.	
L6	1.8m X 9.1m	QUADRANGLE	PRESENCE	2	91m	4+205.79, 0.90m LT.	
L7	2.7m(AVG) X 9.1m	QUADRANGLE	PRESENCE	2	91m	4+222.32, 16.48m RT.	
L8	1.8m X 1.8m	STANDARD	PRESENCE	3	25m	4+196.25, 7.21m LT.	
L9	1.8m X 1.8m	STANDARD	PRESENCE	3	28m	4+196.25, 2.93m LT.	
L10	1.8m X 1.8m	STANDARD	PRESENCE	3	29m	4+242.37, 2.87m RT.	
L11	1.8m X 1.8m	STANDARD	PRESENCE	3	26m	4+242.37, 7.14m RT.	
11	TOTALS CARRIED TO SHEET 208					746m	

- LEGEND**
- EXISTING TO REMAIN
 - EXISTING TO BE REMOVED (STORAGE RE-ERECTION OR DISPOSAL)
 - PROPOSED

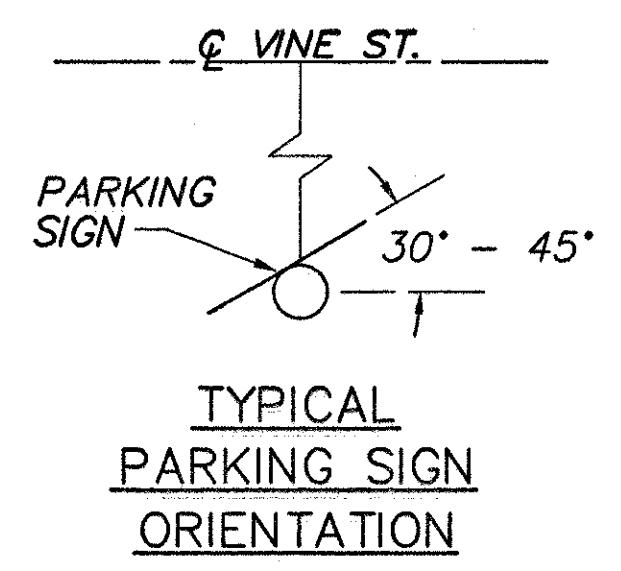

SIGNING AND PAVEMENT MARKING PLAN

LAK-640-3.444