


HORIZONTAL SCALE IN METERS

CALC. BY:  
CHECKED BY:

# SIGNING AND PAVEMENT MARKING PLAN

LAK-640-3.444

206  
214

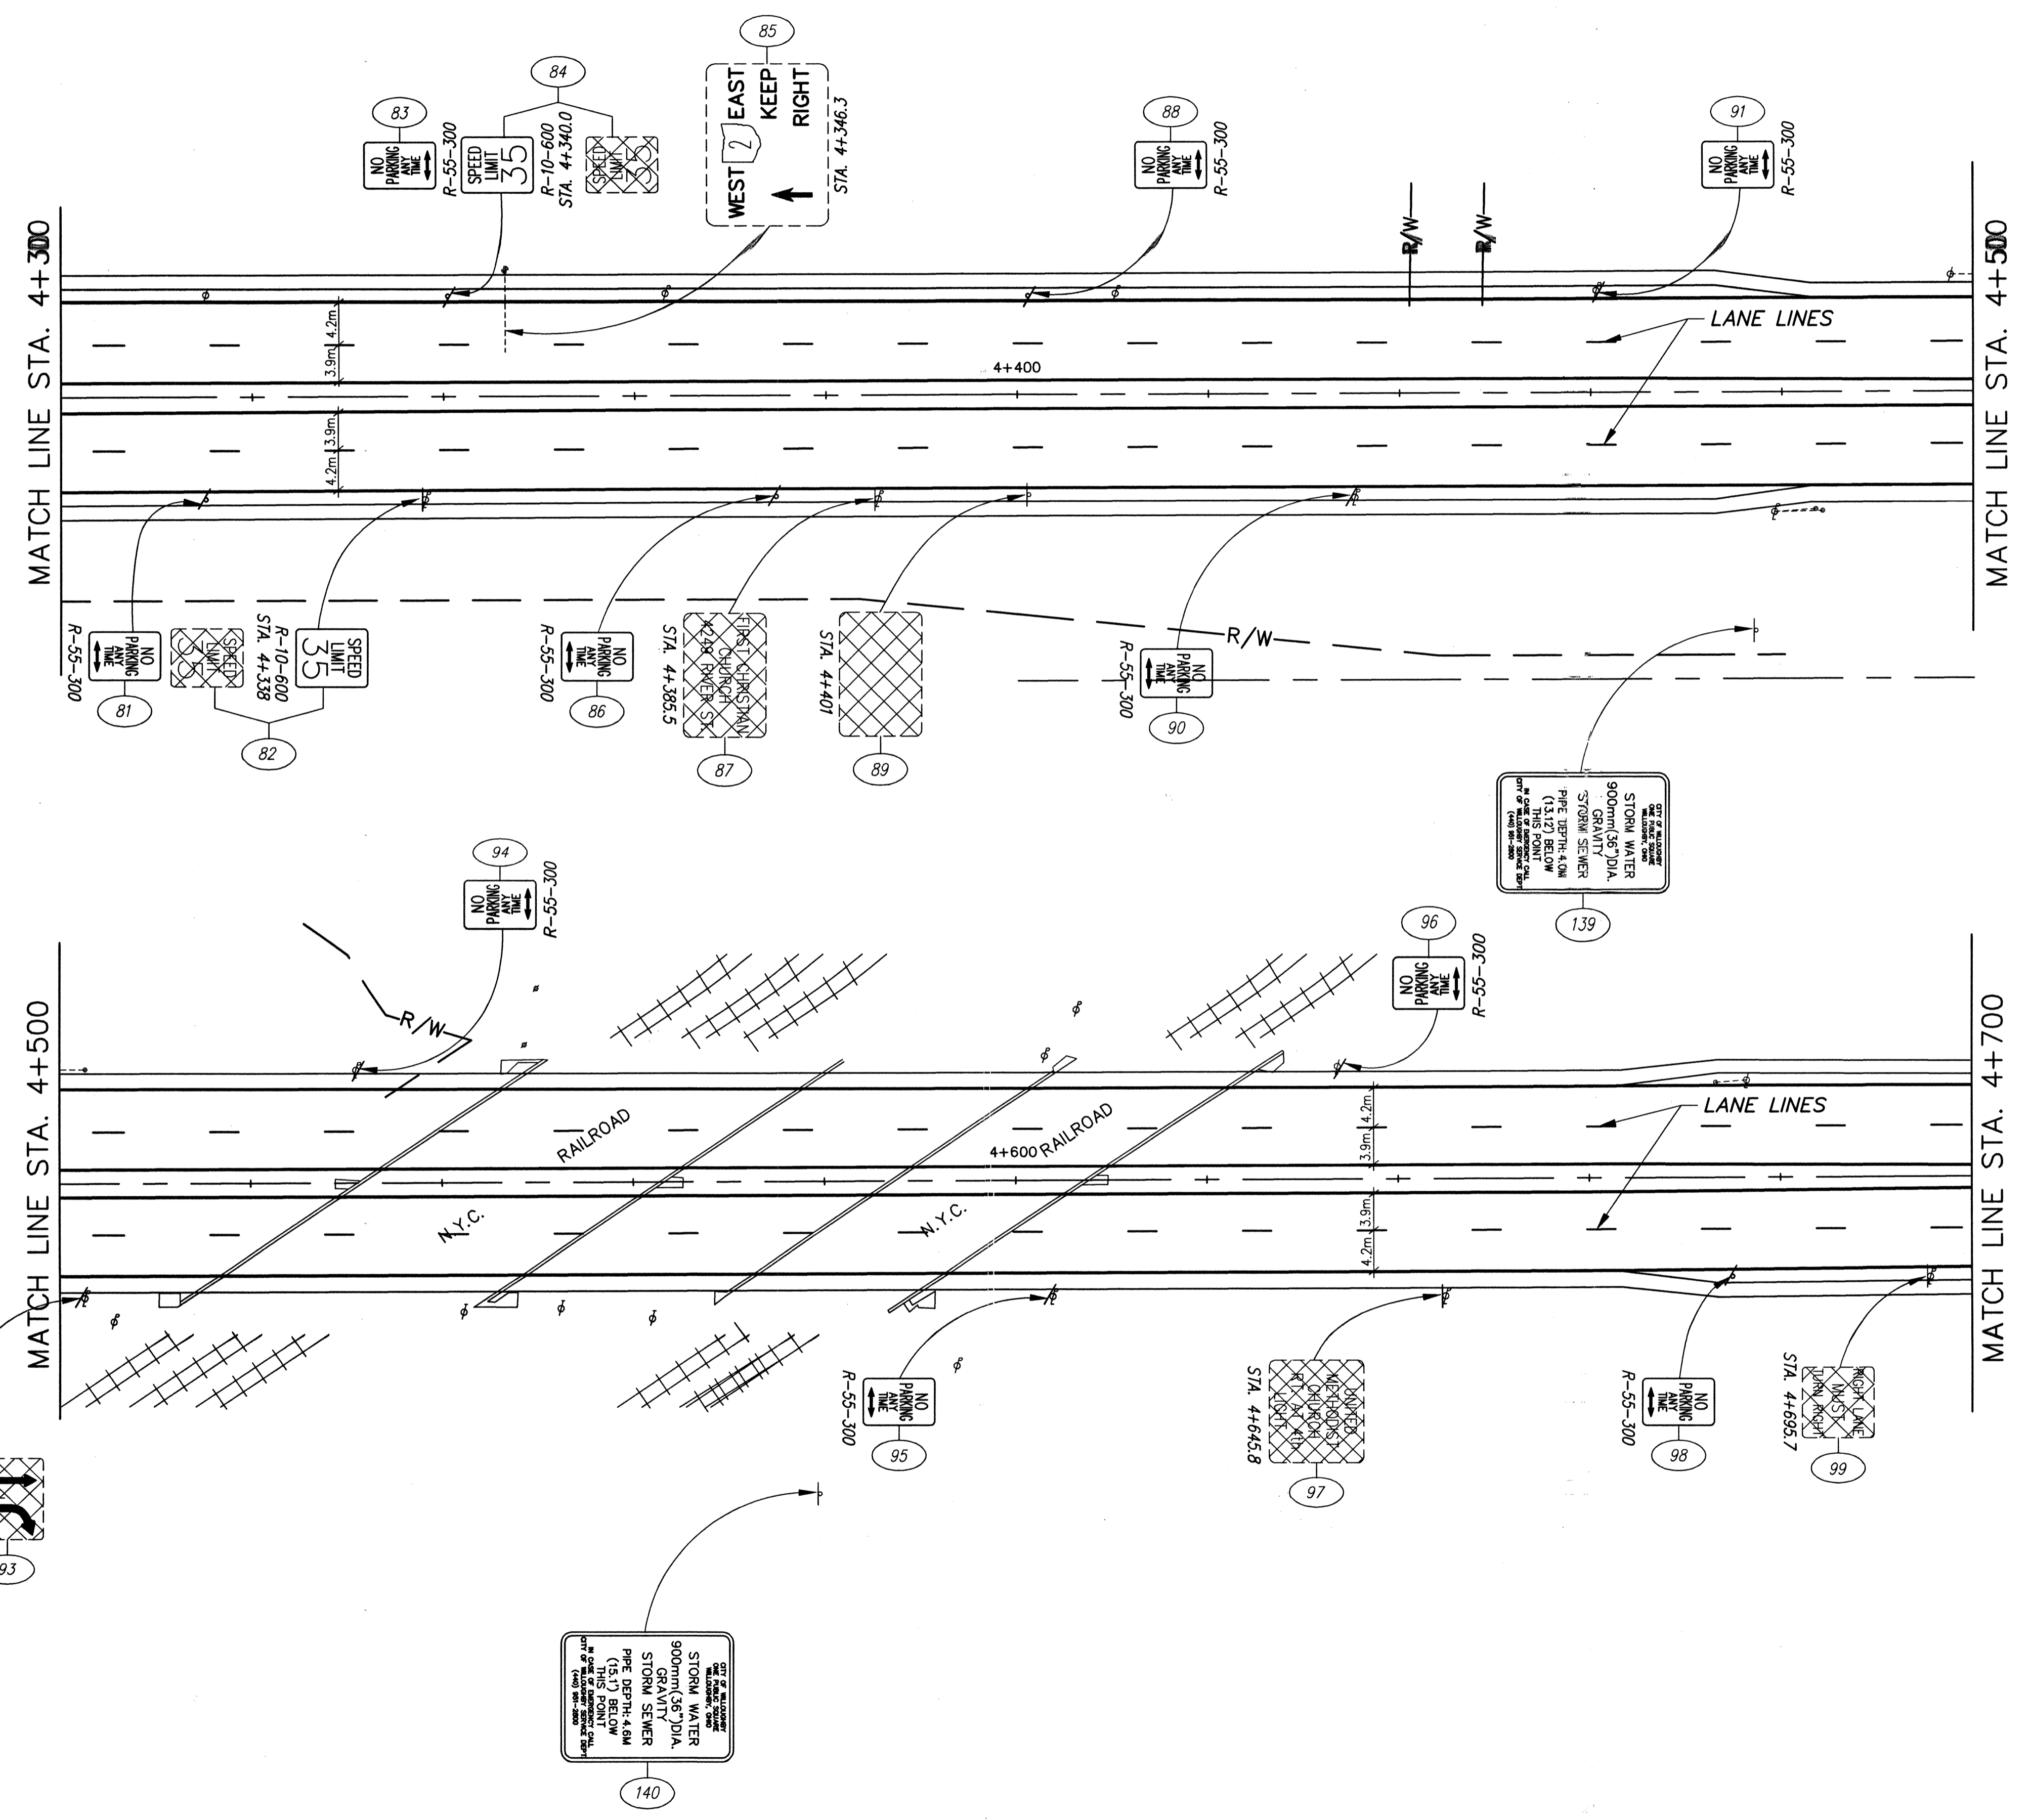

- LEGEND**
- EXISTING TO REMAIN
  - EXISTING TO BE REMOVED (STORAGE, REERECTION OR REMOVAL)
  - PROPOSED

