

City of Eastlake Corporation Line

City of Willoughby Corporation Line

BEGIN PROJECT
STA. 3+539.34

STA. 3+452.66
+500
S STA. 3+526.54
E. 364TH ST.
N 0° 05' 20" W

STA. 3+664.92
E. 365TH ST.
N 0° 05' 20" W

P.I. STA. 3+755.51
DEFLECTION = 180°08'17"
NO CURVE

City of Eastlake Corporation Line
City of Willoughby Corporation Line
STA. 3+755.51
457.2m C.M.P.

BRIDGE NO.
LAK-2-0401 L&R

VINE ST. S.R. 640

STA. 4+030.36
RELOC. LAKELAND
S00°13'37"E

STA. 4+131.49
MOORELAND AVE. (15.24m)
S00°28'52"E

STA. 4+221.41
ST. CLAIR AVE. (18.29m)
S00°29'47"E


BEN-HUR RD.

MATCH LINE STA. 4+400

C.E.I. TOWERS


C.E.I. TOWERS

FOR ADDITIONAL SOIL INFORMATION SEE
LAK-640-2.56, FEDERAL PROJECT
No. U-UG-1090(1),1957. (SUBDIRECTORY
000163 FOR PLAN REQUESTS)

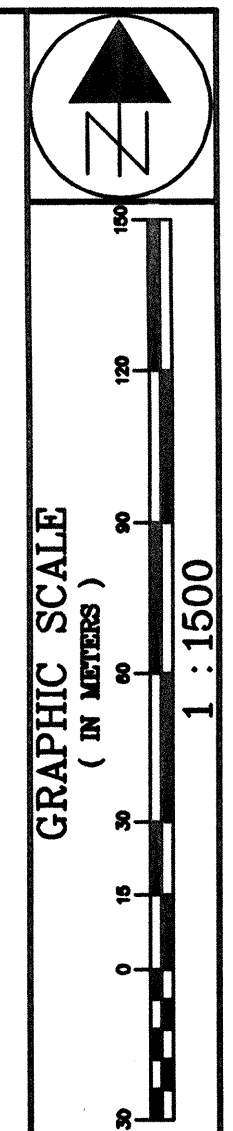

CALCULATED
CHECKED

SOIL PROFILE

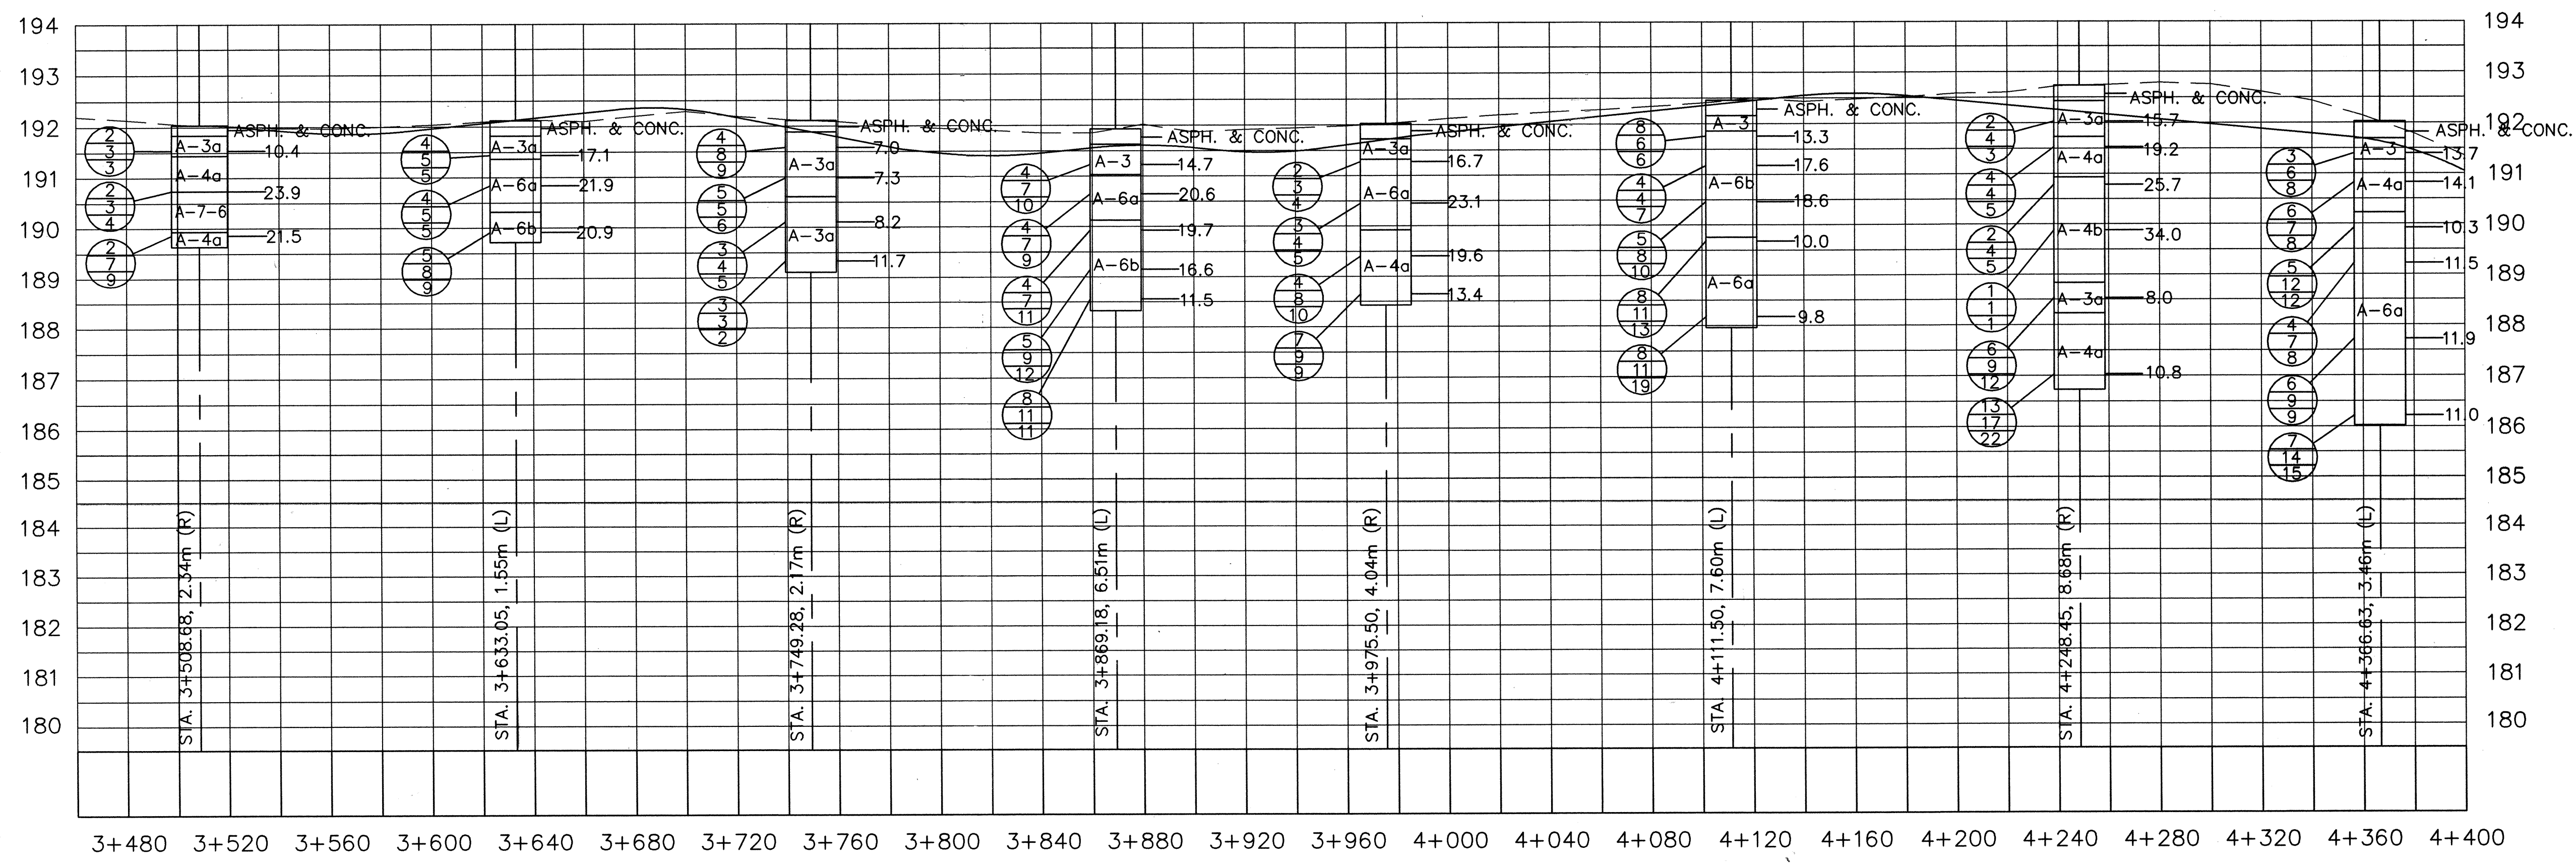

LAK-640-3.444

1/5